


REPROCO 1ST ADDITION  
(Drainage)

Bench mark:  
1" cut in concrete at NE corner  
of Bldg. #5401 M.R. 1989  
Elevation = 122.17 City Datum

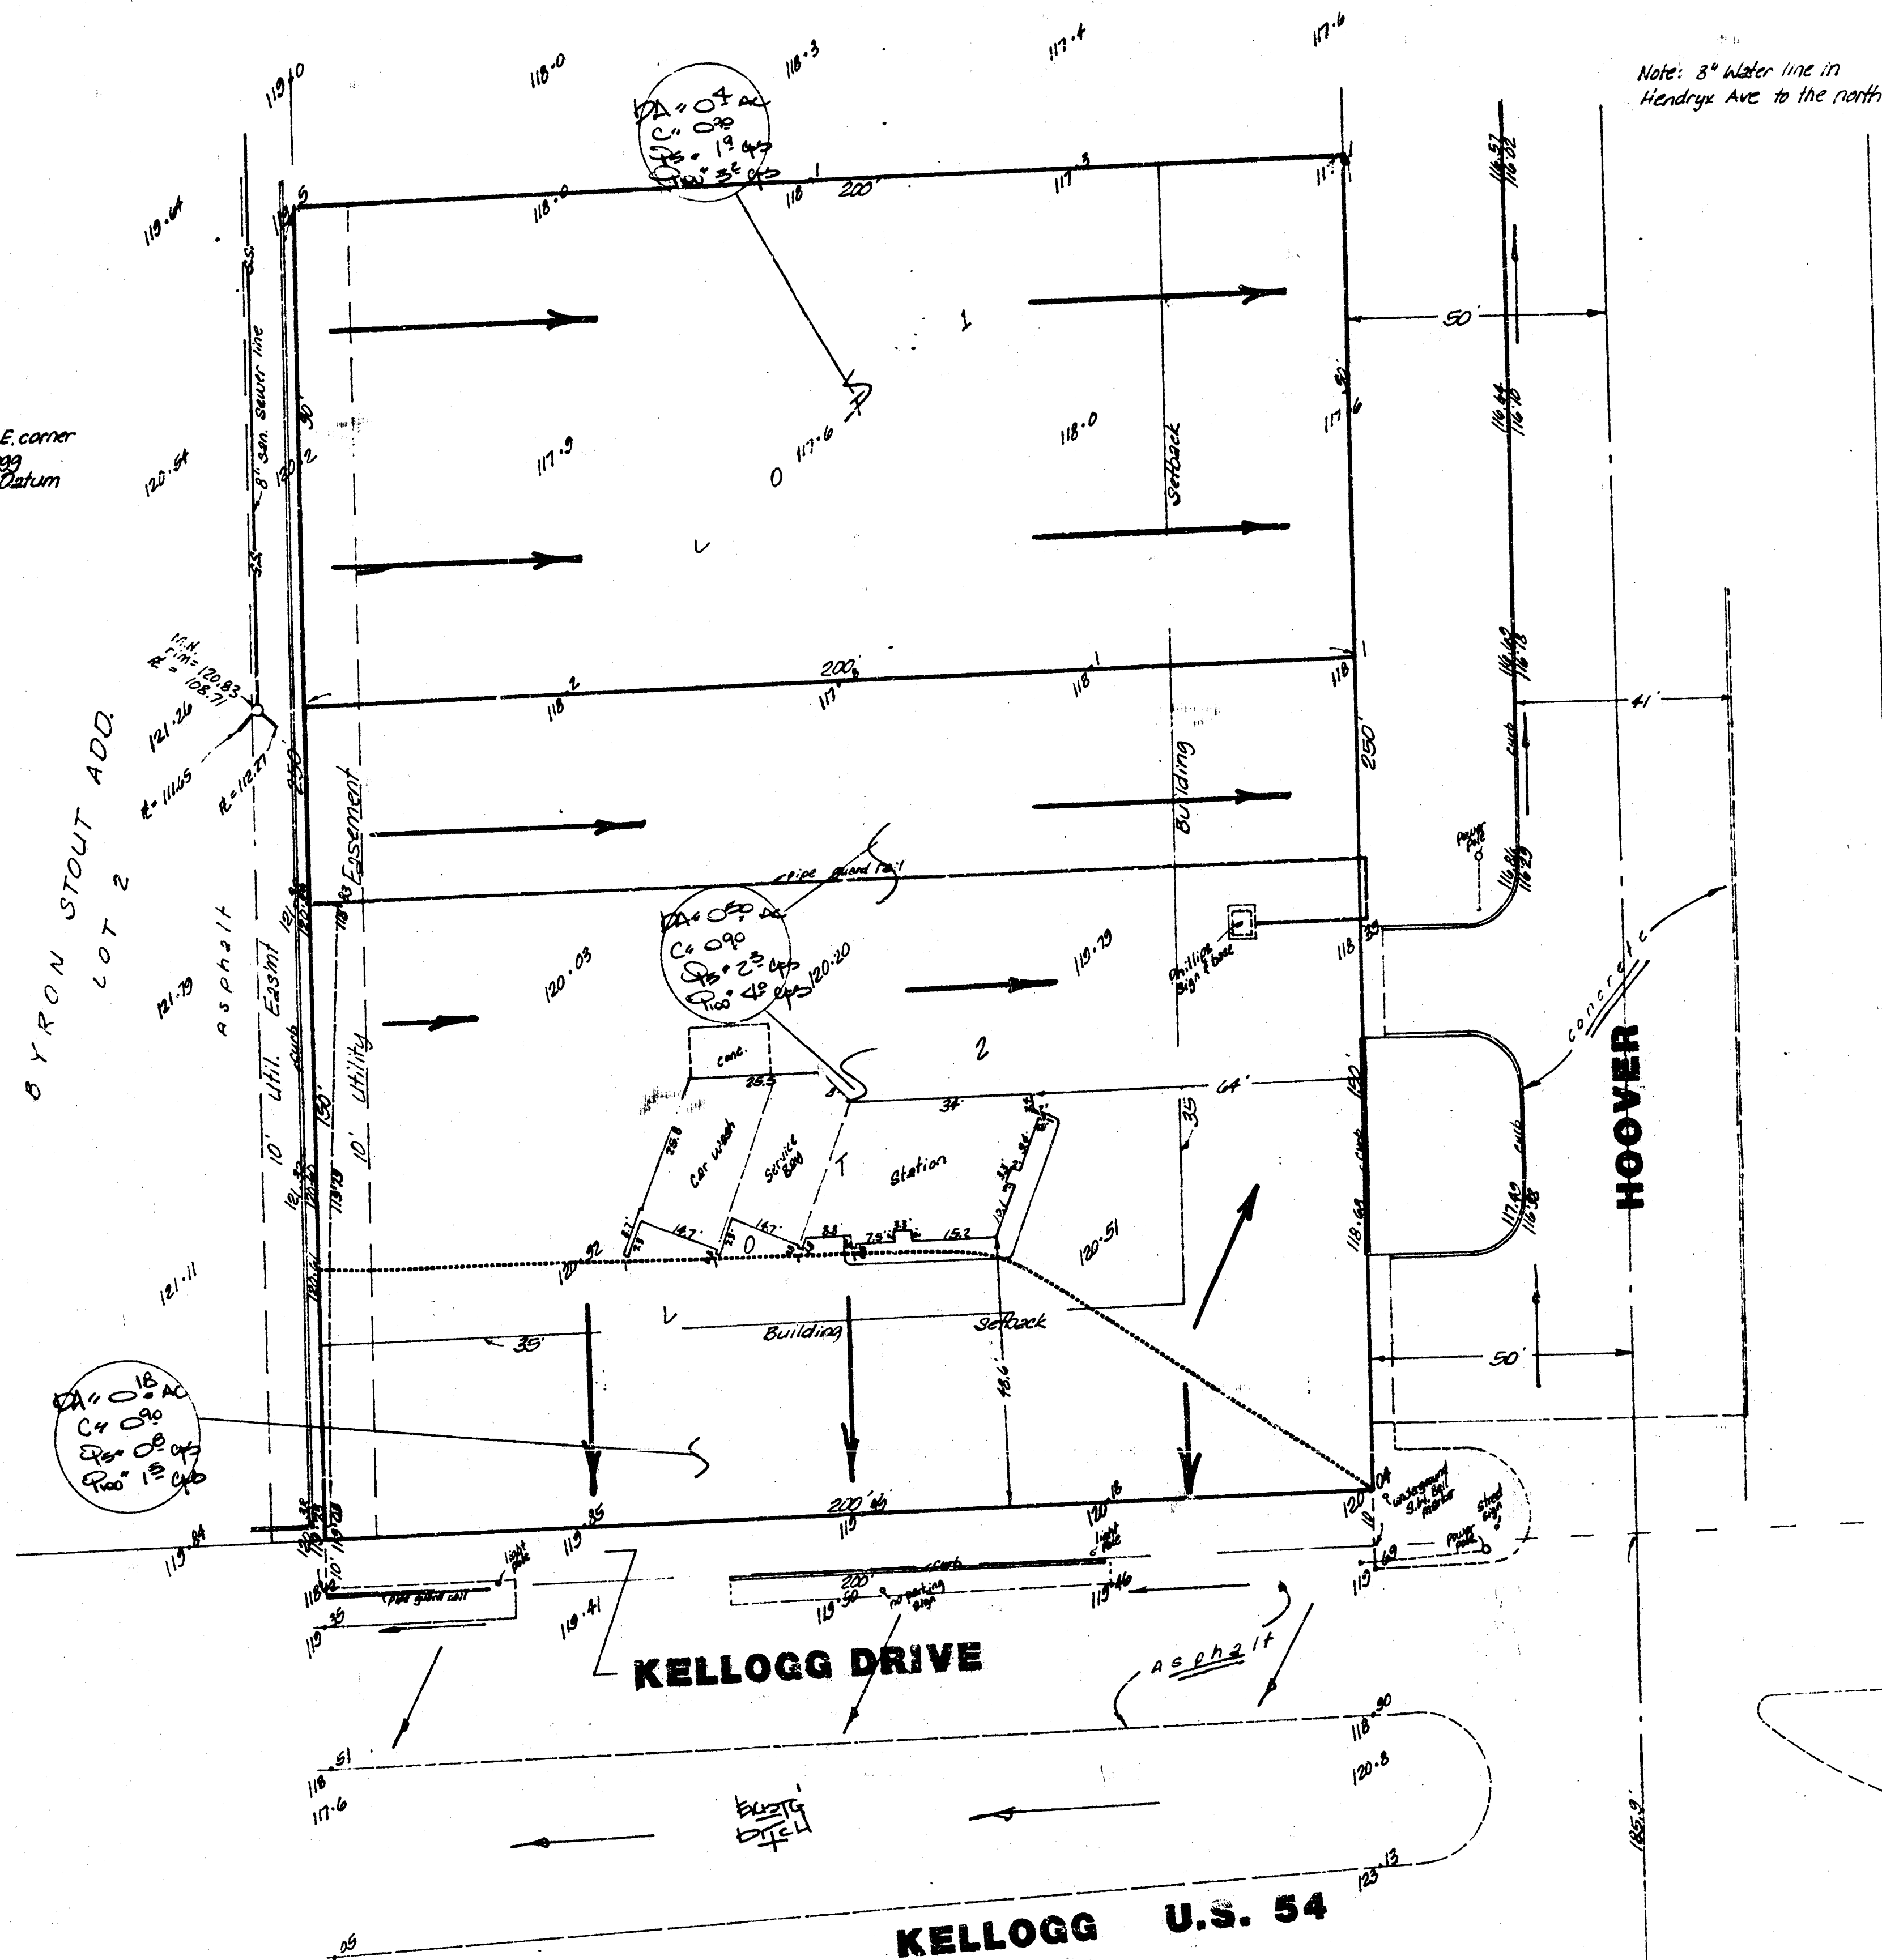

Note: 3" water line in  
Hoover Ave to the north

Note:  
Lots will drain to Kellogg ditch  
& directly to Hoover Road which  
is paved. Lot 1 will drain  
entirely to Hoover.  
Hoover drains north as  
indicated. Kellogg ditches  
drain south to the existing ditch  
and then both lots will drain  
to the streets they cross.

SKETCH PLAT  
**REPROCO 1ST ADDITION**  
THE SOUTH 250 FEET OF THE EAST 200  
FEET OF LOT 1 REPLAT OF DALE GARST  
ADDITION AND PART OF GARST GARDENS,  
WICHITA, KANSAS.

OWNER: REPROCO INC.  
A DELAWARE CORPORATION

**FINAL DRAINAGE PLAN** el/et

ED BAUGHMAN COMPANY, P.A.  
SURVEYING & ENGINEERING  
2102 WEST 12TH ST. SUITE 100  
WICHITA, KANSAS 67203  
APR 15, 1994