


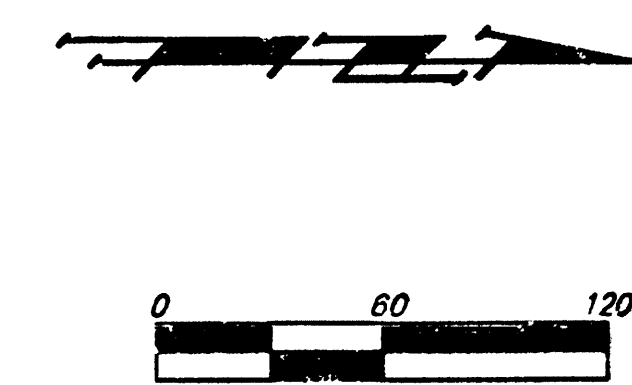

NOTES:

Proposed Top of Foundation Elevations Are Shown On Plans. Contractor to Set Finished Floor Elevations.



All Street Elevations Shown on Plans Are for Top of Curb (Full-Height).

This Grading Plan is Designed with View-Outs. Elevations Shown as (XXX V.O.)

Lot dimensions have been omitted on this plan, refer to the recorded plat for this information.

APPROVED DRAINAGE PLAN

LOT	BLOCK	ELEVATION	
		MSL	CITY DATUM
1-18	B	1333.6	146.2

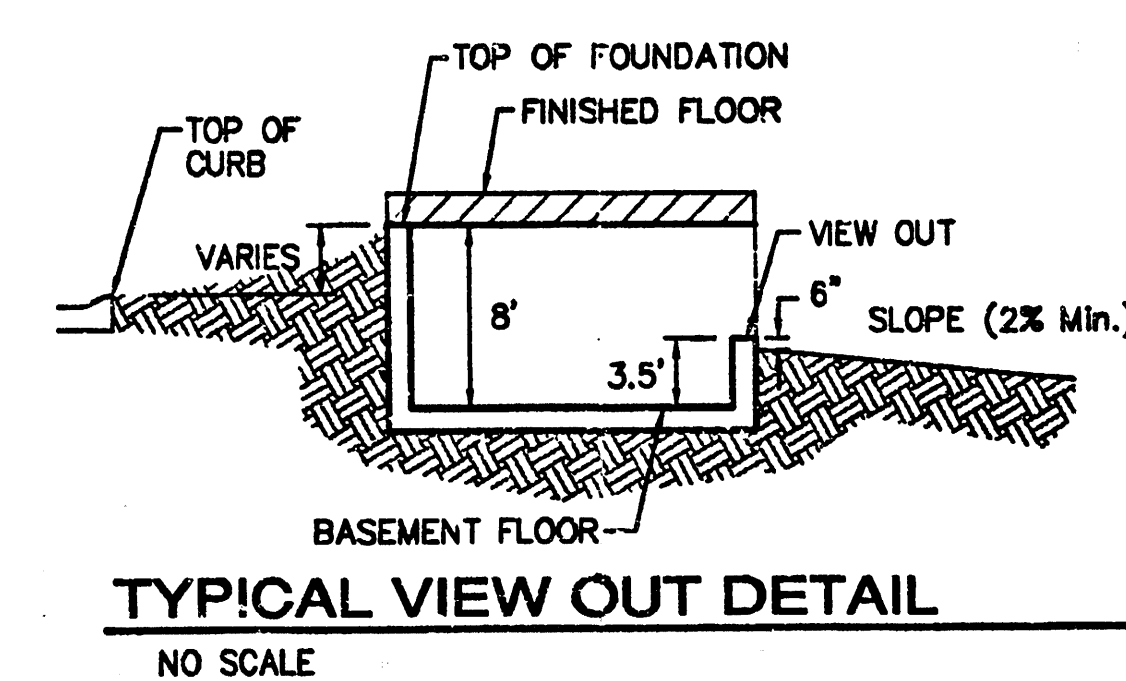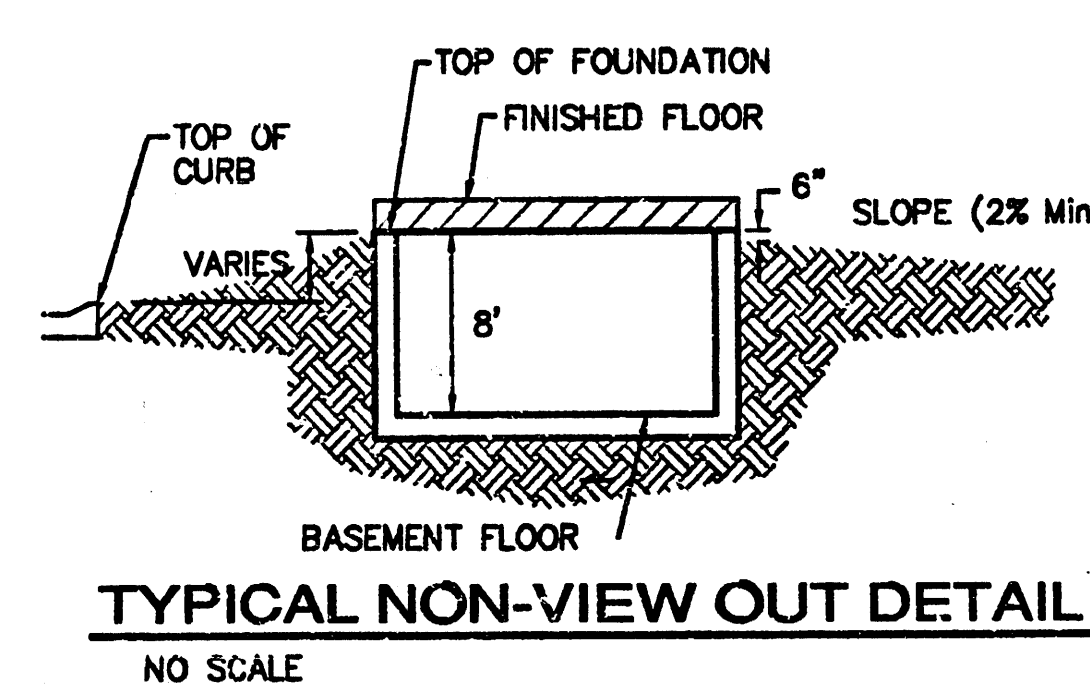

Baughman

Engineering & Surveying, Inc.

1315 E. 15th St., Suite 100
Wichita, KS 67202
Phone: (316) 262-7771
Fax: (316) 262-0049

Rio Vista Estates 4th Addition

Grading Plan

Wichita, Kansas

PROJECT NUMBER	DESIGN	DRAWN
REVISIONS	BLG	VWS
	APPROVED	DATE
		08/05
	SCALE	
	Noted	
	SHEET	

1 OF 1

E:\GRADE\Rio Vista 4th\Grade_good.dwg