
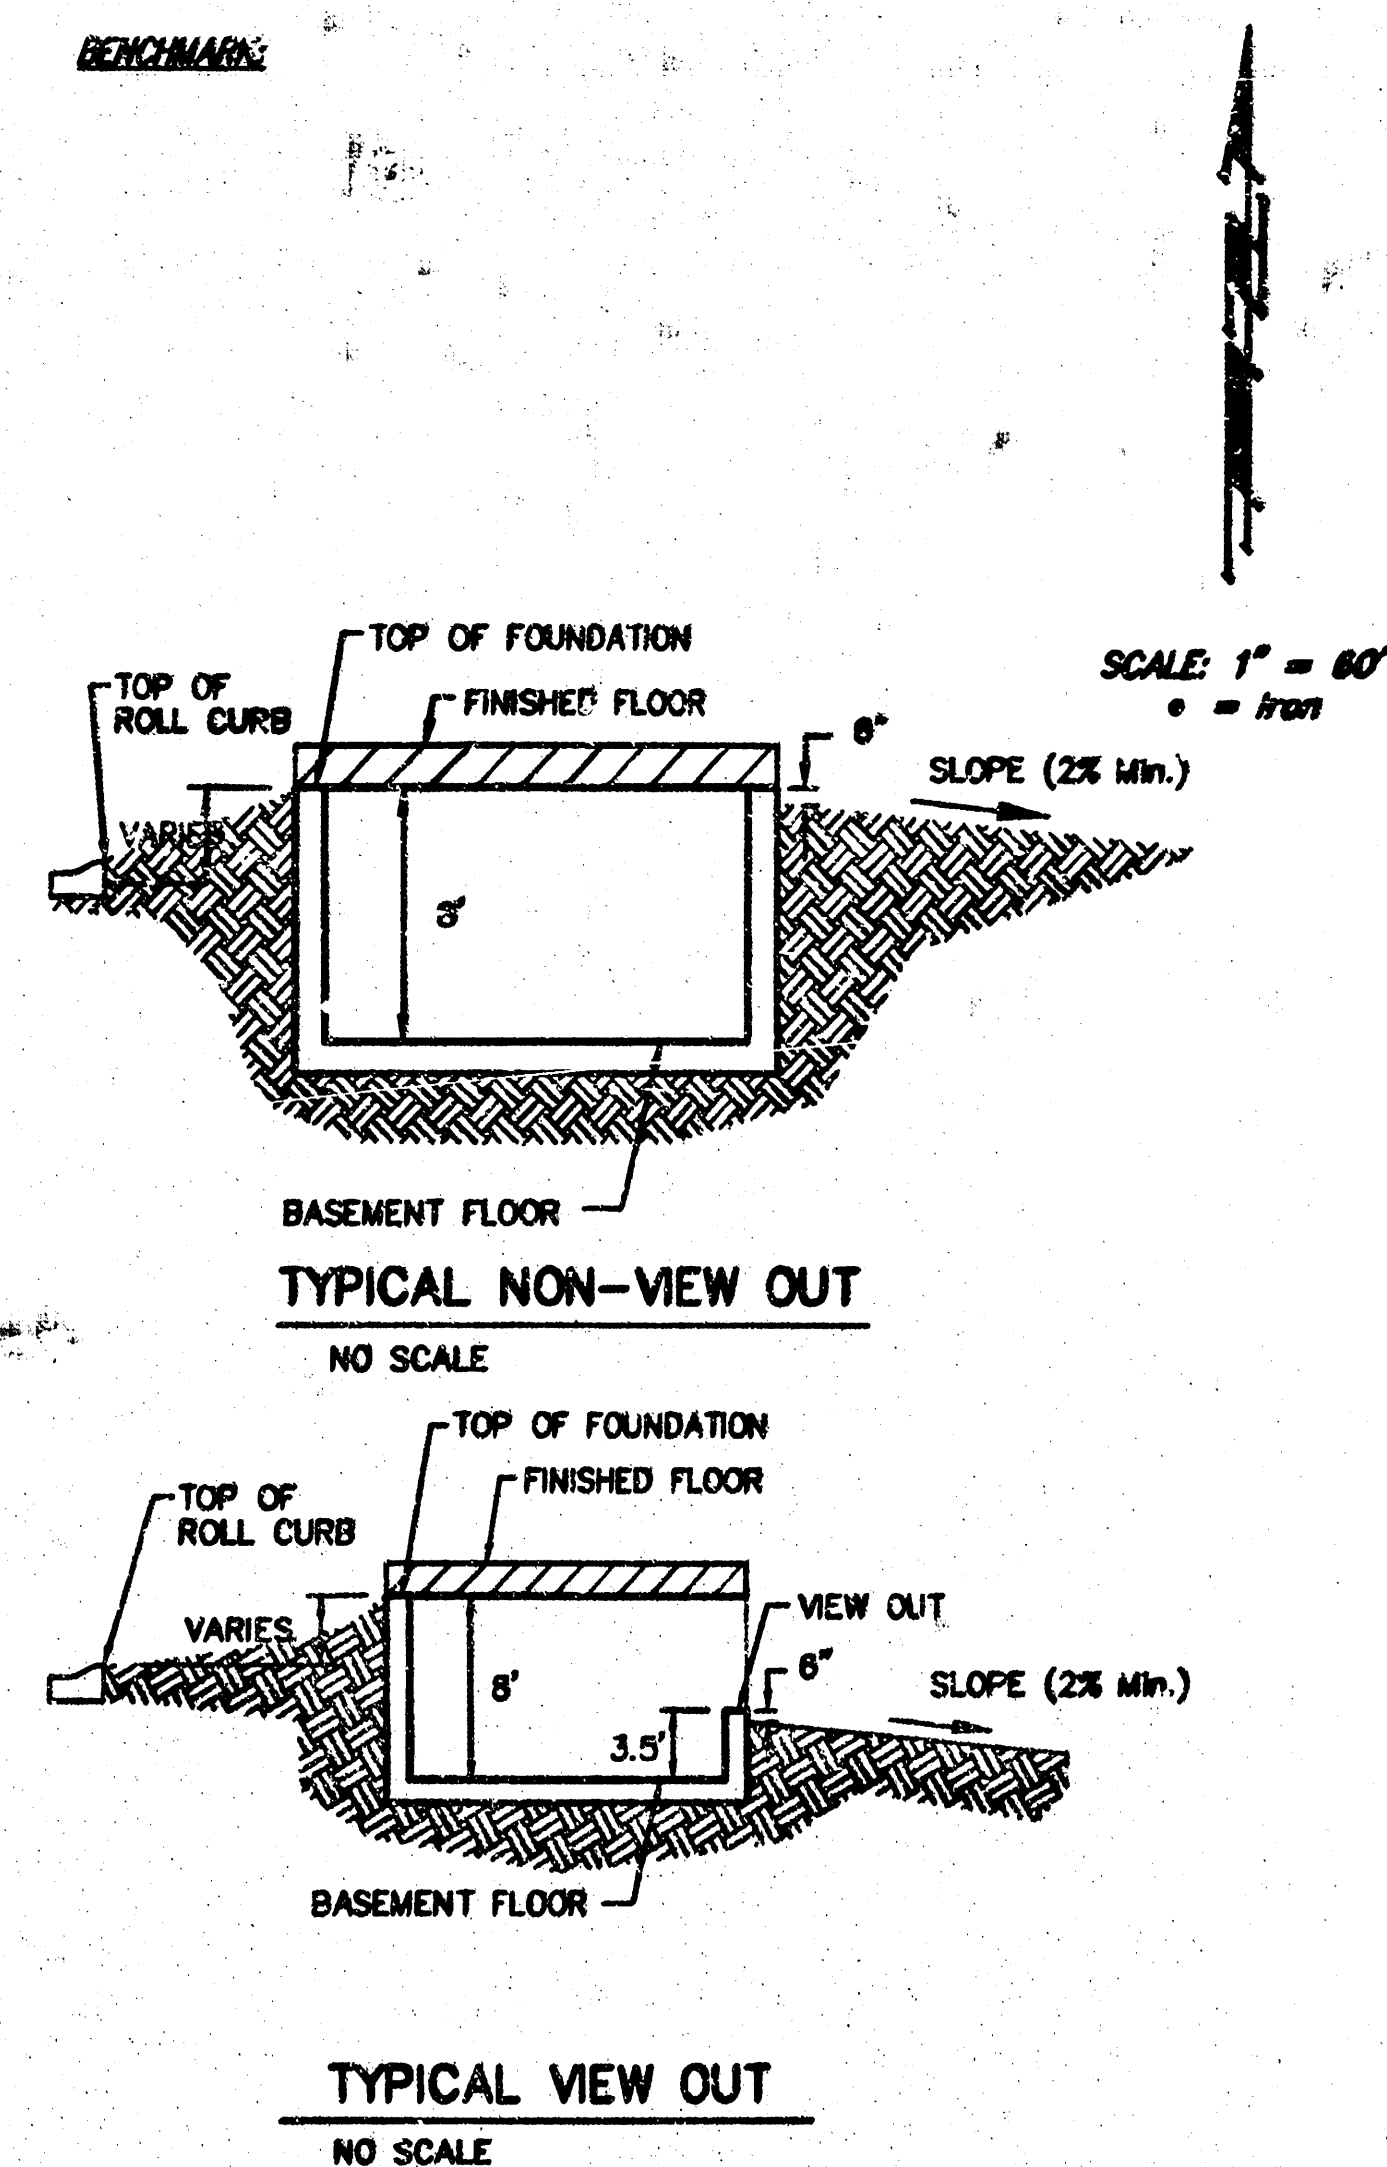


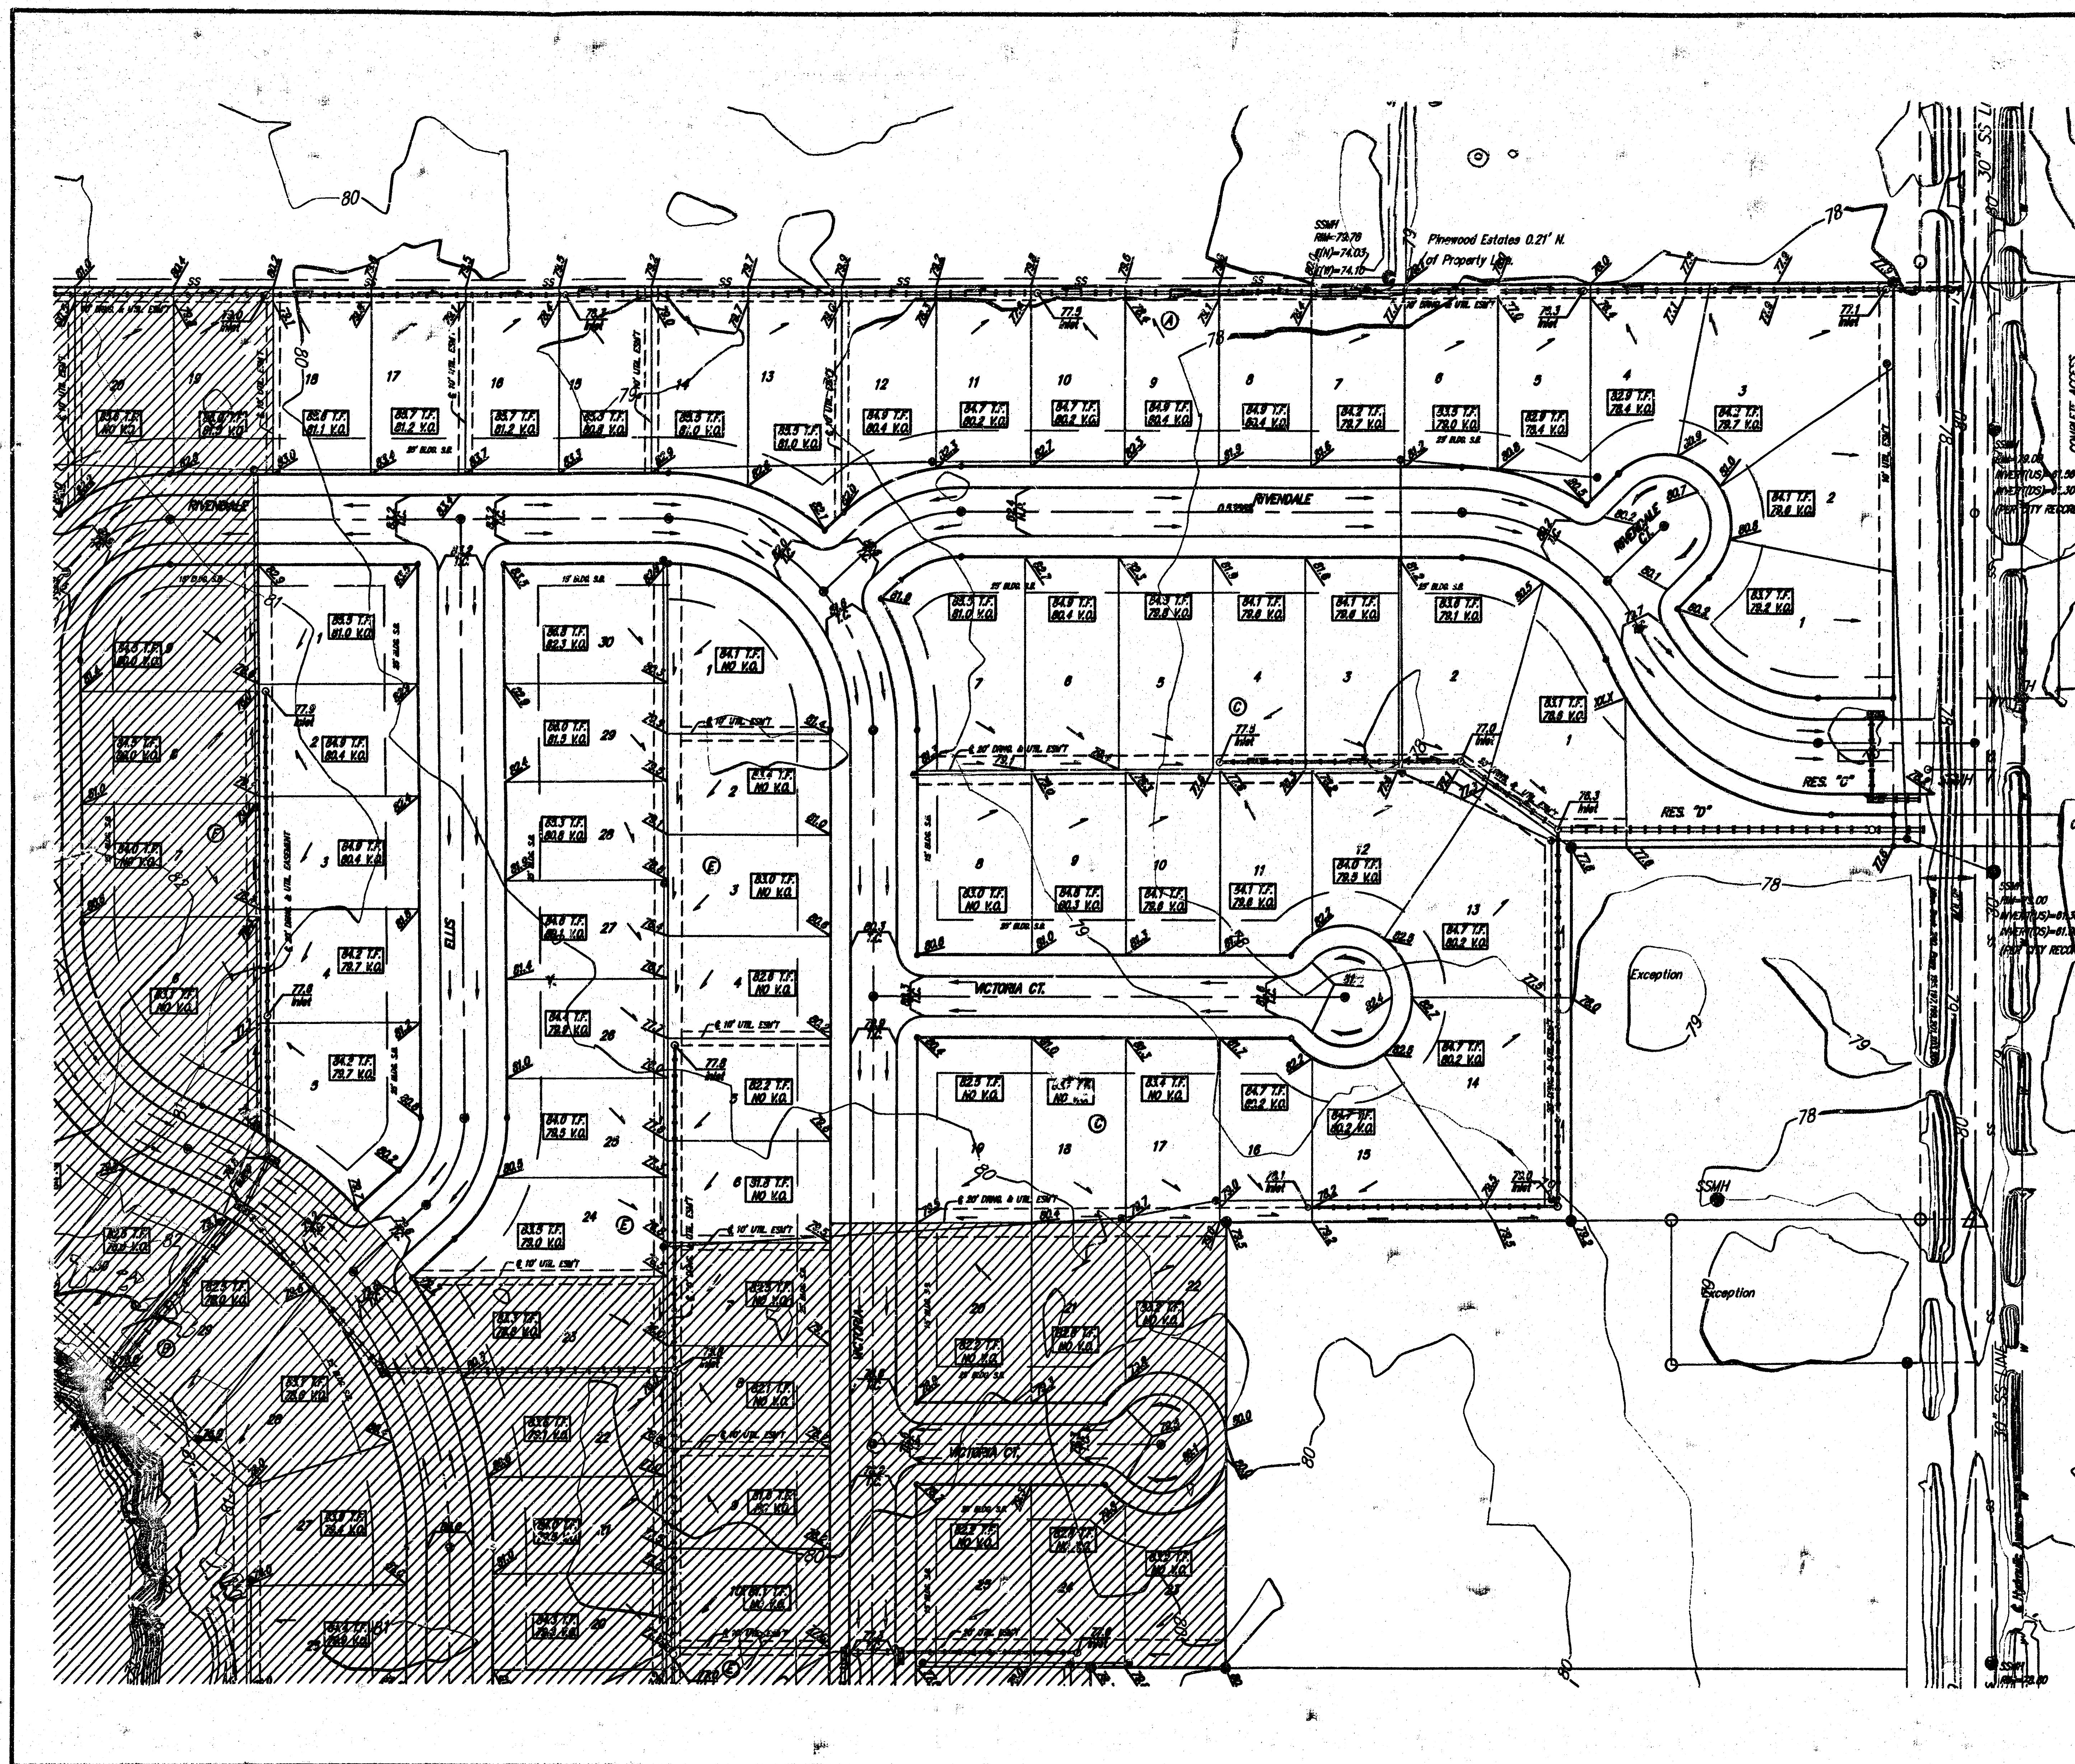

**PROPOSED
DRAINAGE PLAN**

Notes:
Proposed Top of Foundation Elevations Are Shown On Plans.
Contractor to Set Finished Floor Elevations.
All Street Elevations Shown on Plans Are for Top of Curb.
This Grading Plan is Designed with View-Outs.
Elevations Shown at Rear of House (XLY V.O.)
Lot dimensions have been omitted on this plan, refer to the recorded plat for this information.
* — Extra Deep Foundation May Be Required

Revised: 10/21/2004 — Phase 1 ONLY

RIVENDALE ADDITION			
MASTER GRADING PLAN			
CITY OF WICHITA, KANSAS			
BAUGHMAN COMPANY P.A.			
ENGINEERING, SURVEYING, & PLANNING			
310-202-7771 • 310-202-7772 • WICHITA, KANSAS 67211			
PROJECT NUMBER			
03-01-P007			
DESIGN	DRAWN	APPROVED	DATE
BLG	BLG/SMD		07/03
SCALE			noted
SHEET			2
OF			4