



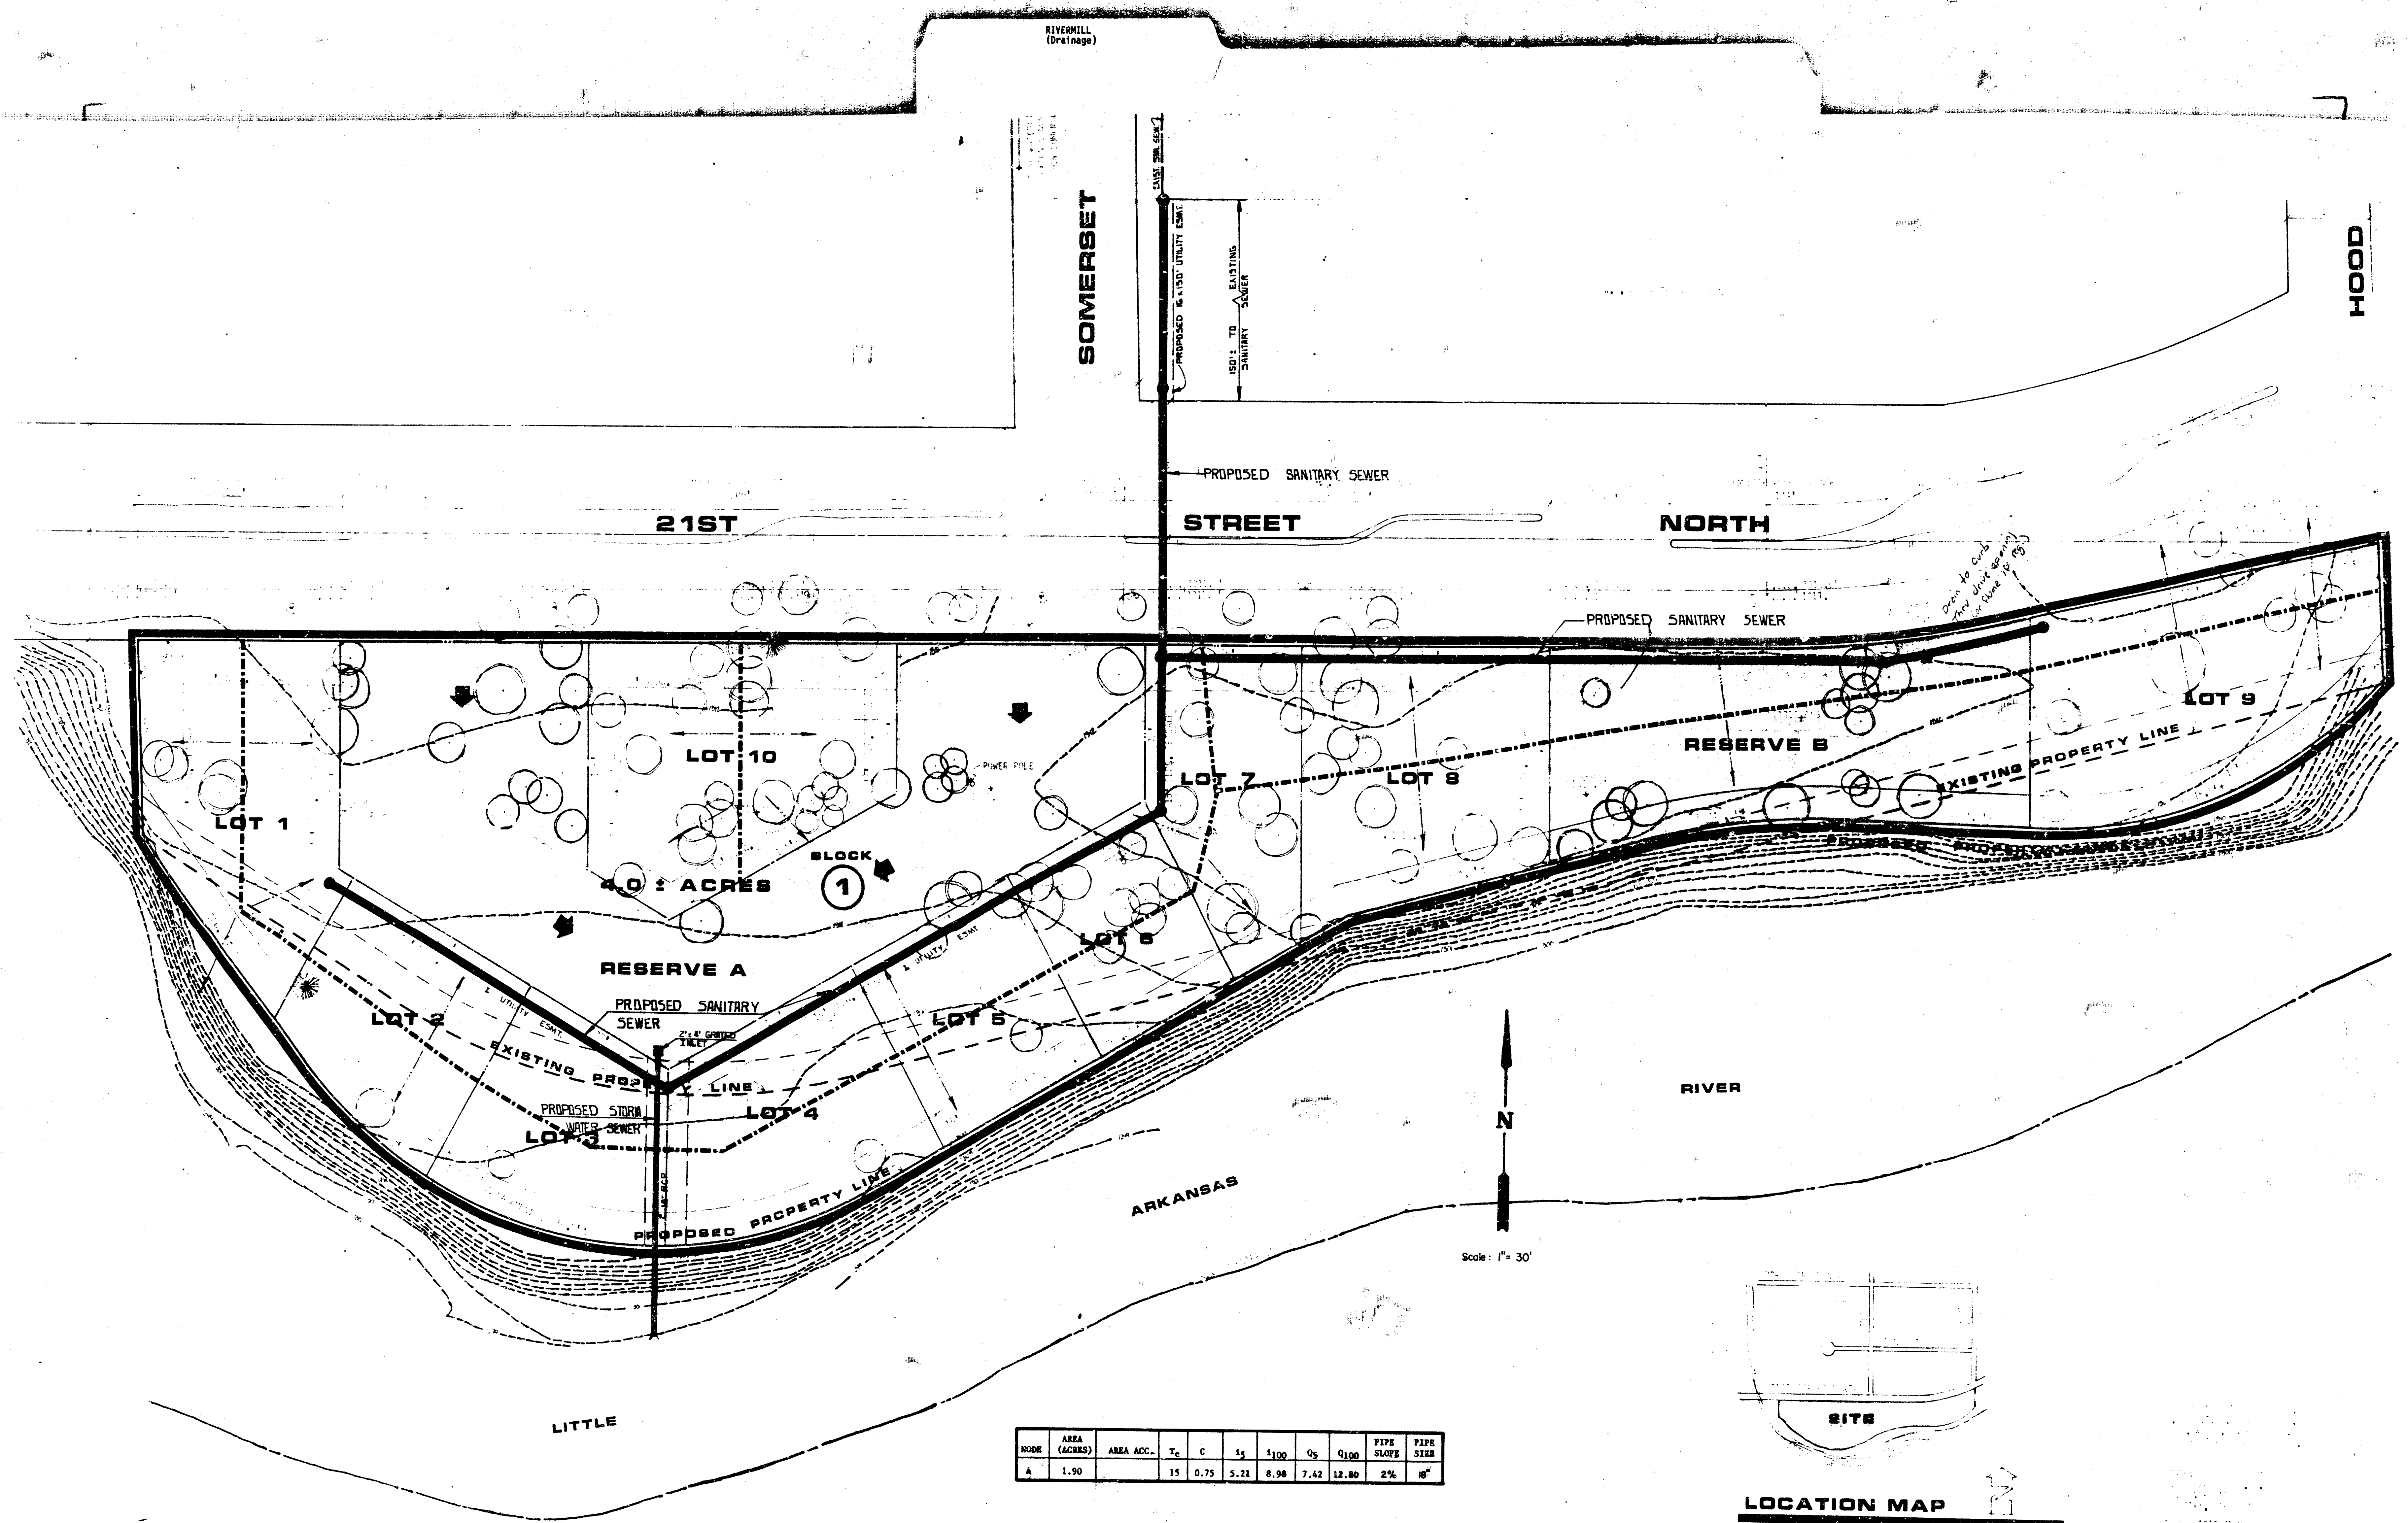

NO.	AREA (ACRES)	AREA ACC.	T _c	C	S _s	I ₁₀₀	Q _s	Q ₁₀₀	PIPE SLOPE	PIPE SIZE
A	1.90		15	0.75	5.21	8.98	7.42	12.80	2%	18"

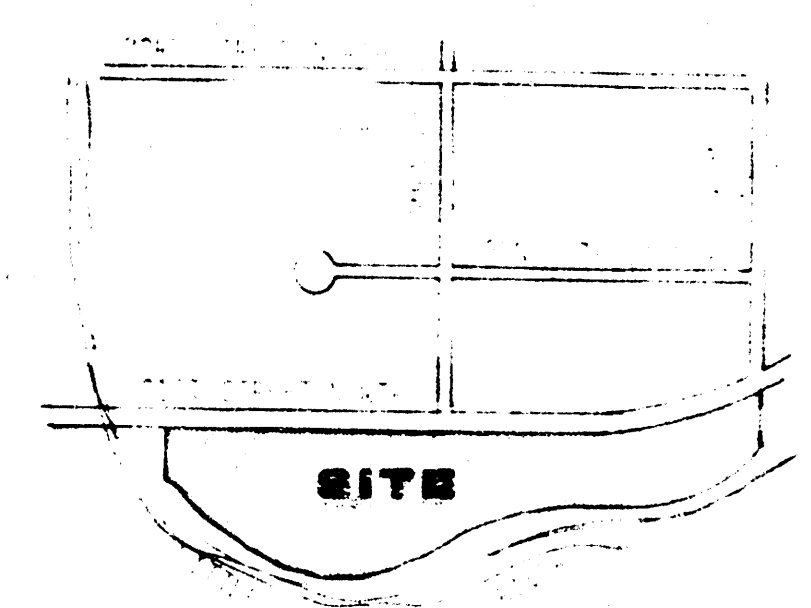

LOCATION MAP

DRAINAGE PLAN FOR RIVERMILL



MID-KANSAS ENGINEERING CONSULTANTS PA
240 NORTH ROCK ROAD,
SUITE 100
WICHITA, KANSAS 67208
682-6561