


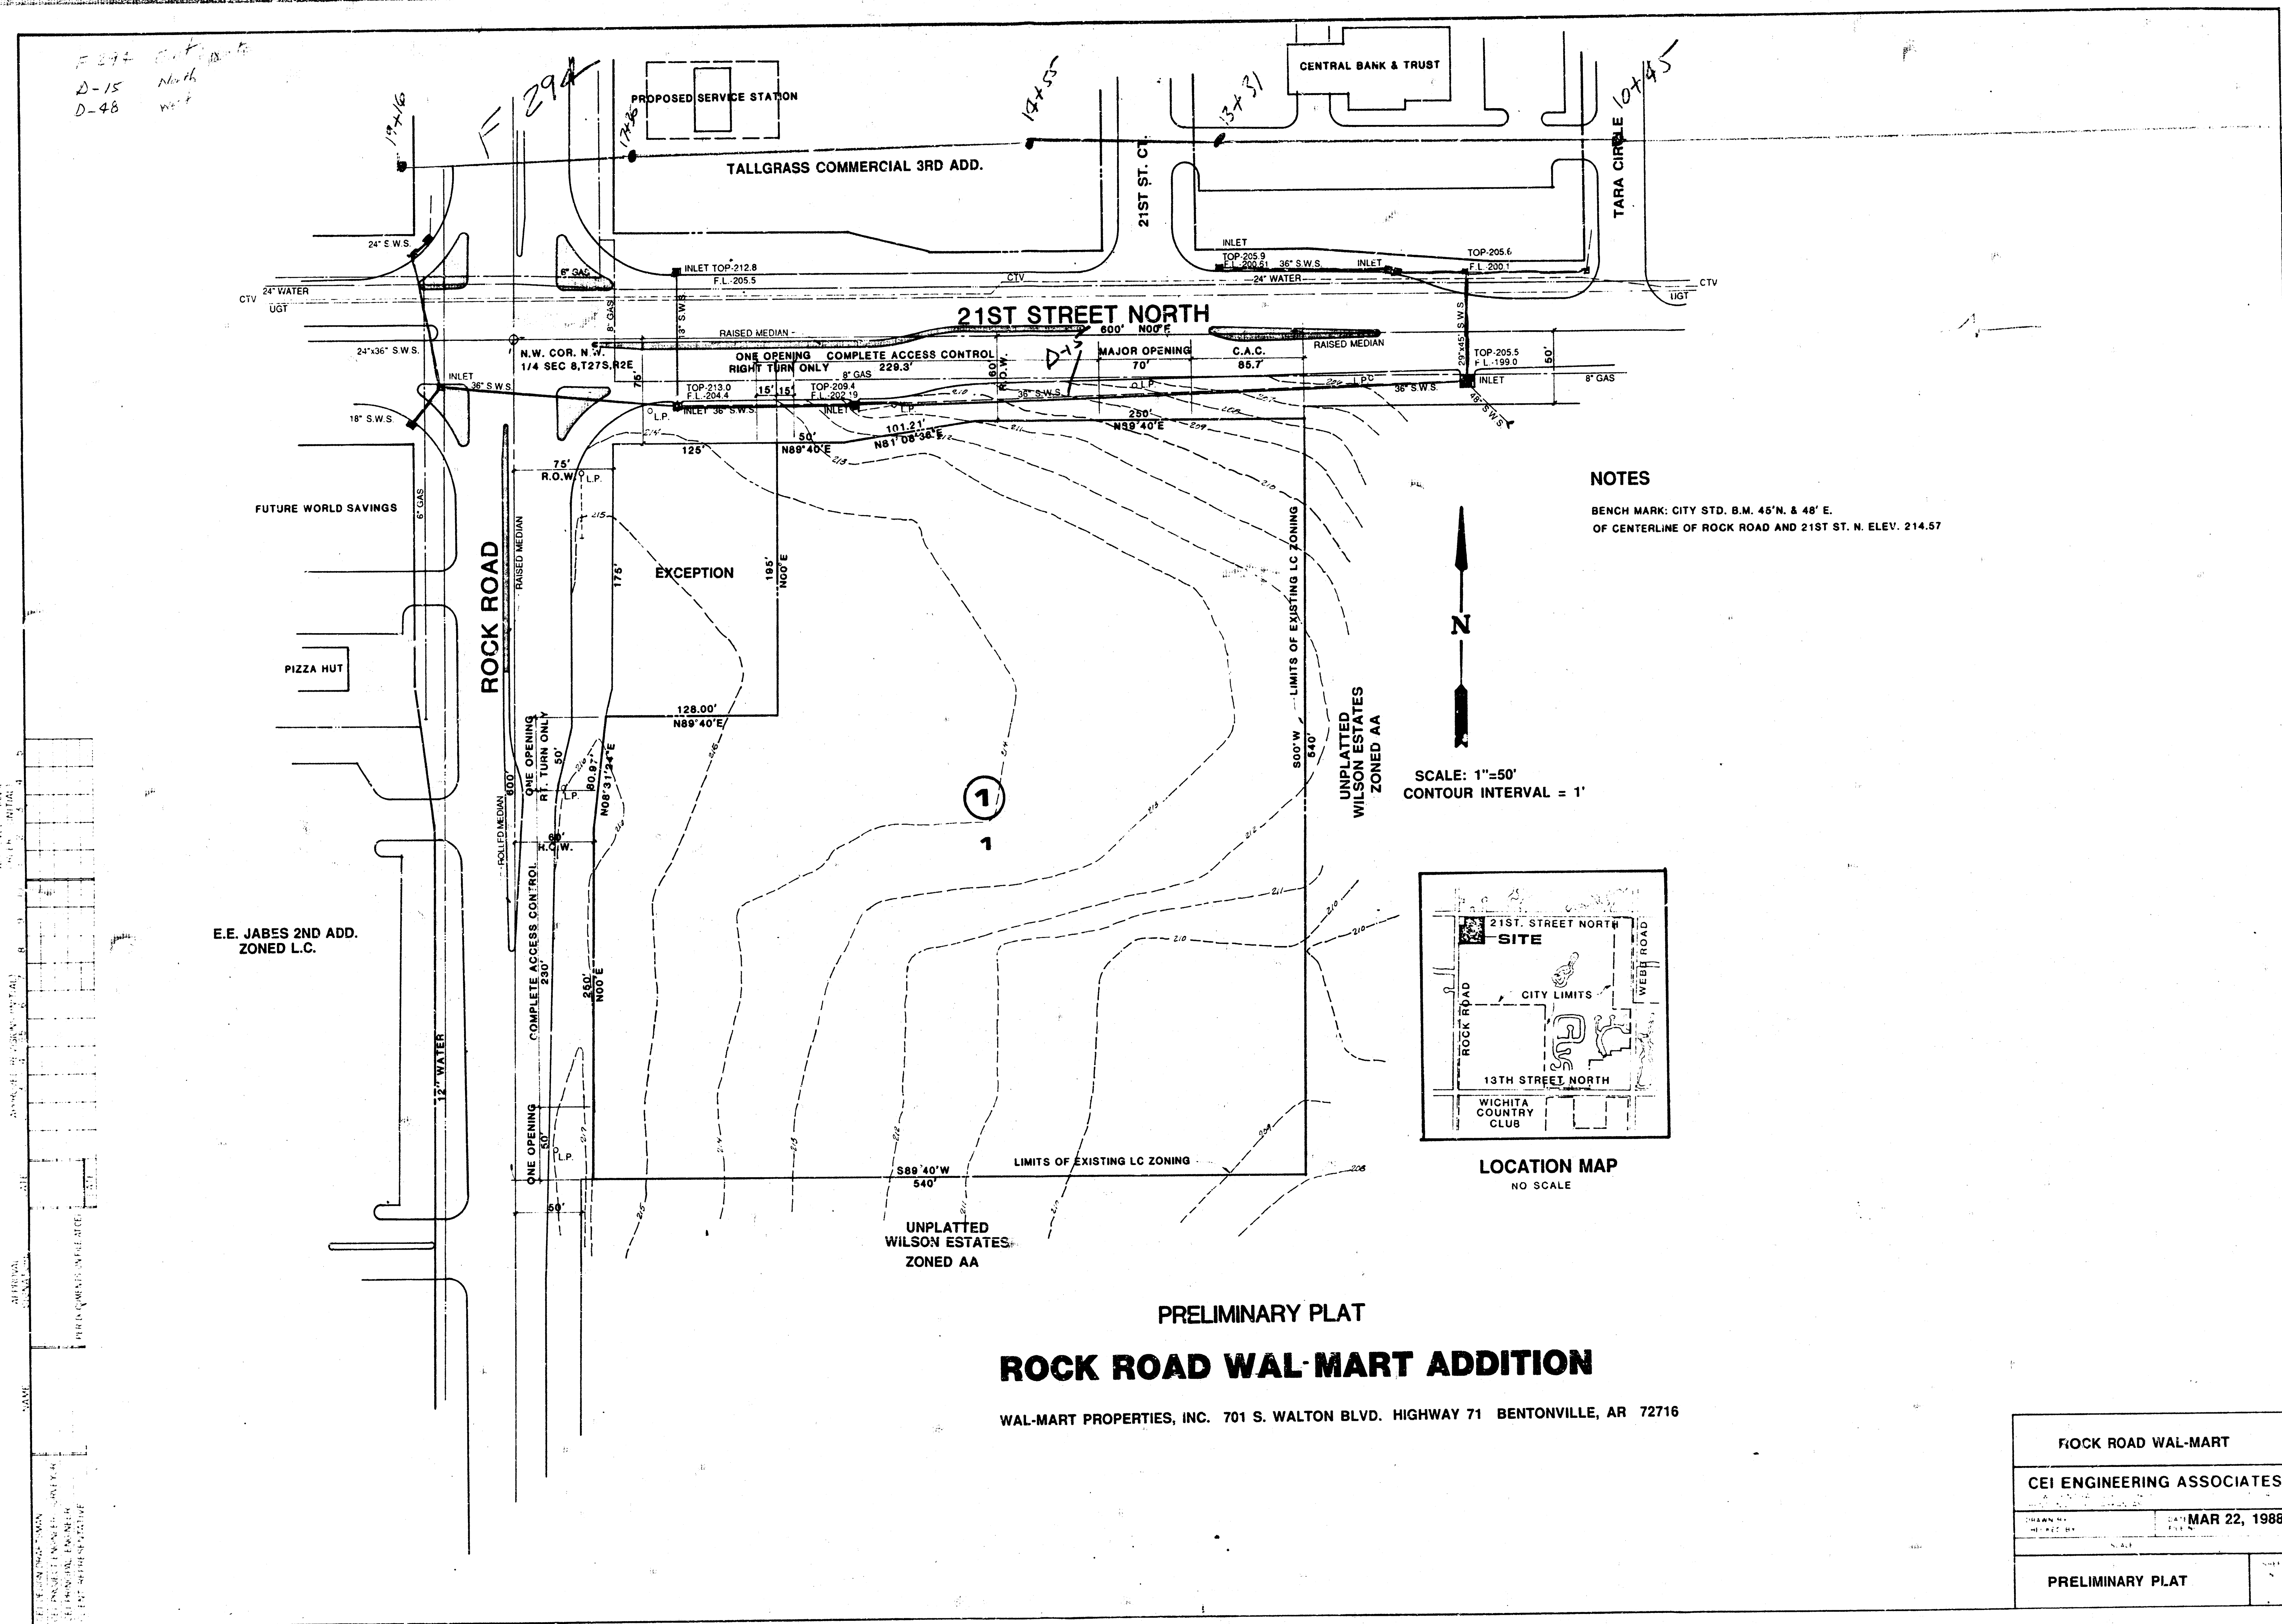

ROCK ROAD WAL-MART	
CEI ENGINEERING ASSOCIATES	
DESIGNED BY	DAT: MAR 22, 1988
DRAWN BY	
PRELIMINARY PLAT	