


DRAINAGE PLAN

RUDY'S SECOND ADDITION

WICHITA, SEDGWICK COUNTY, KANSAS

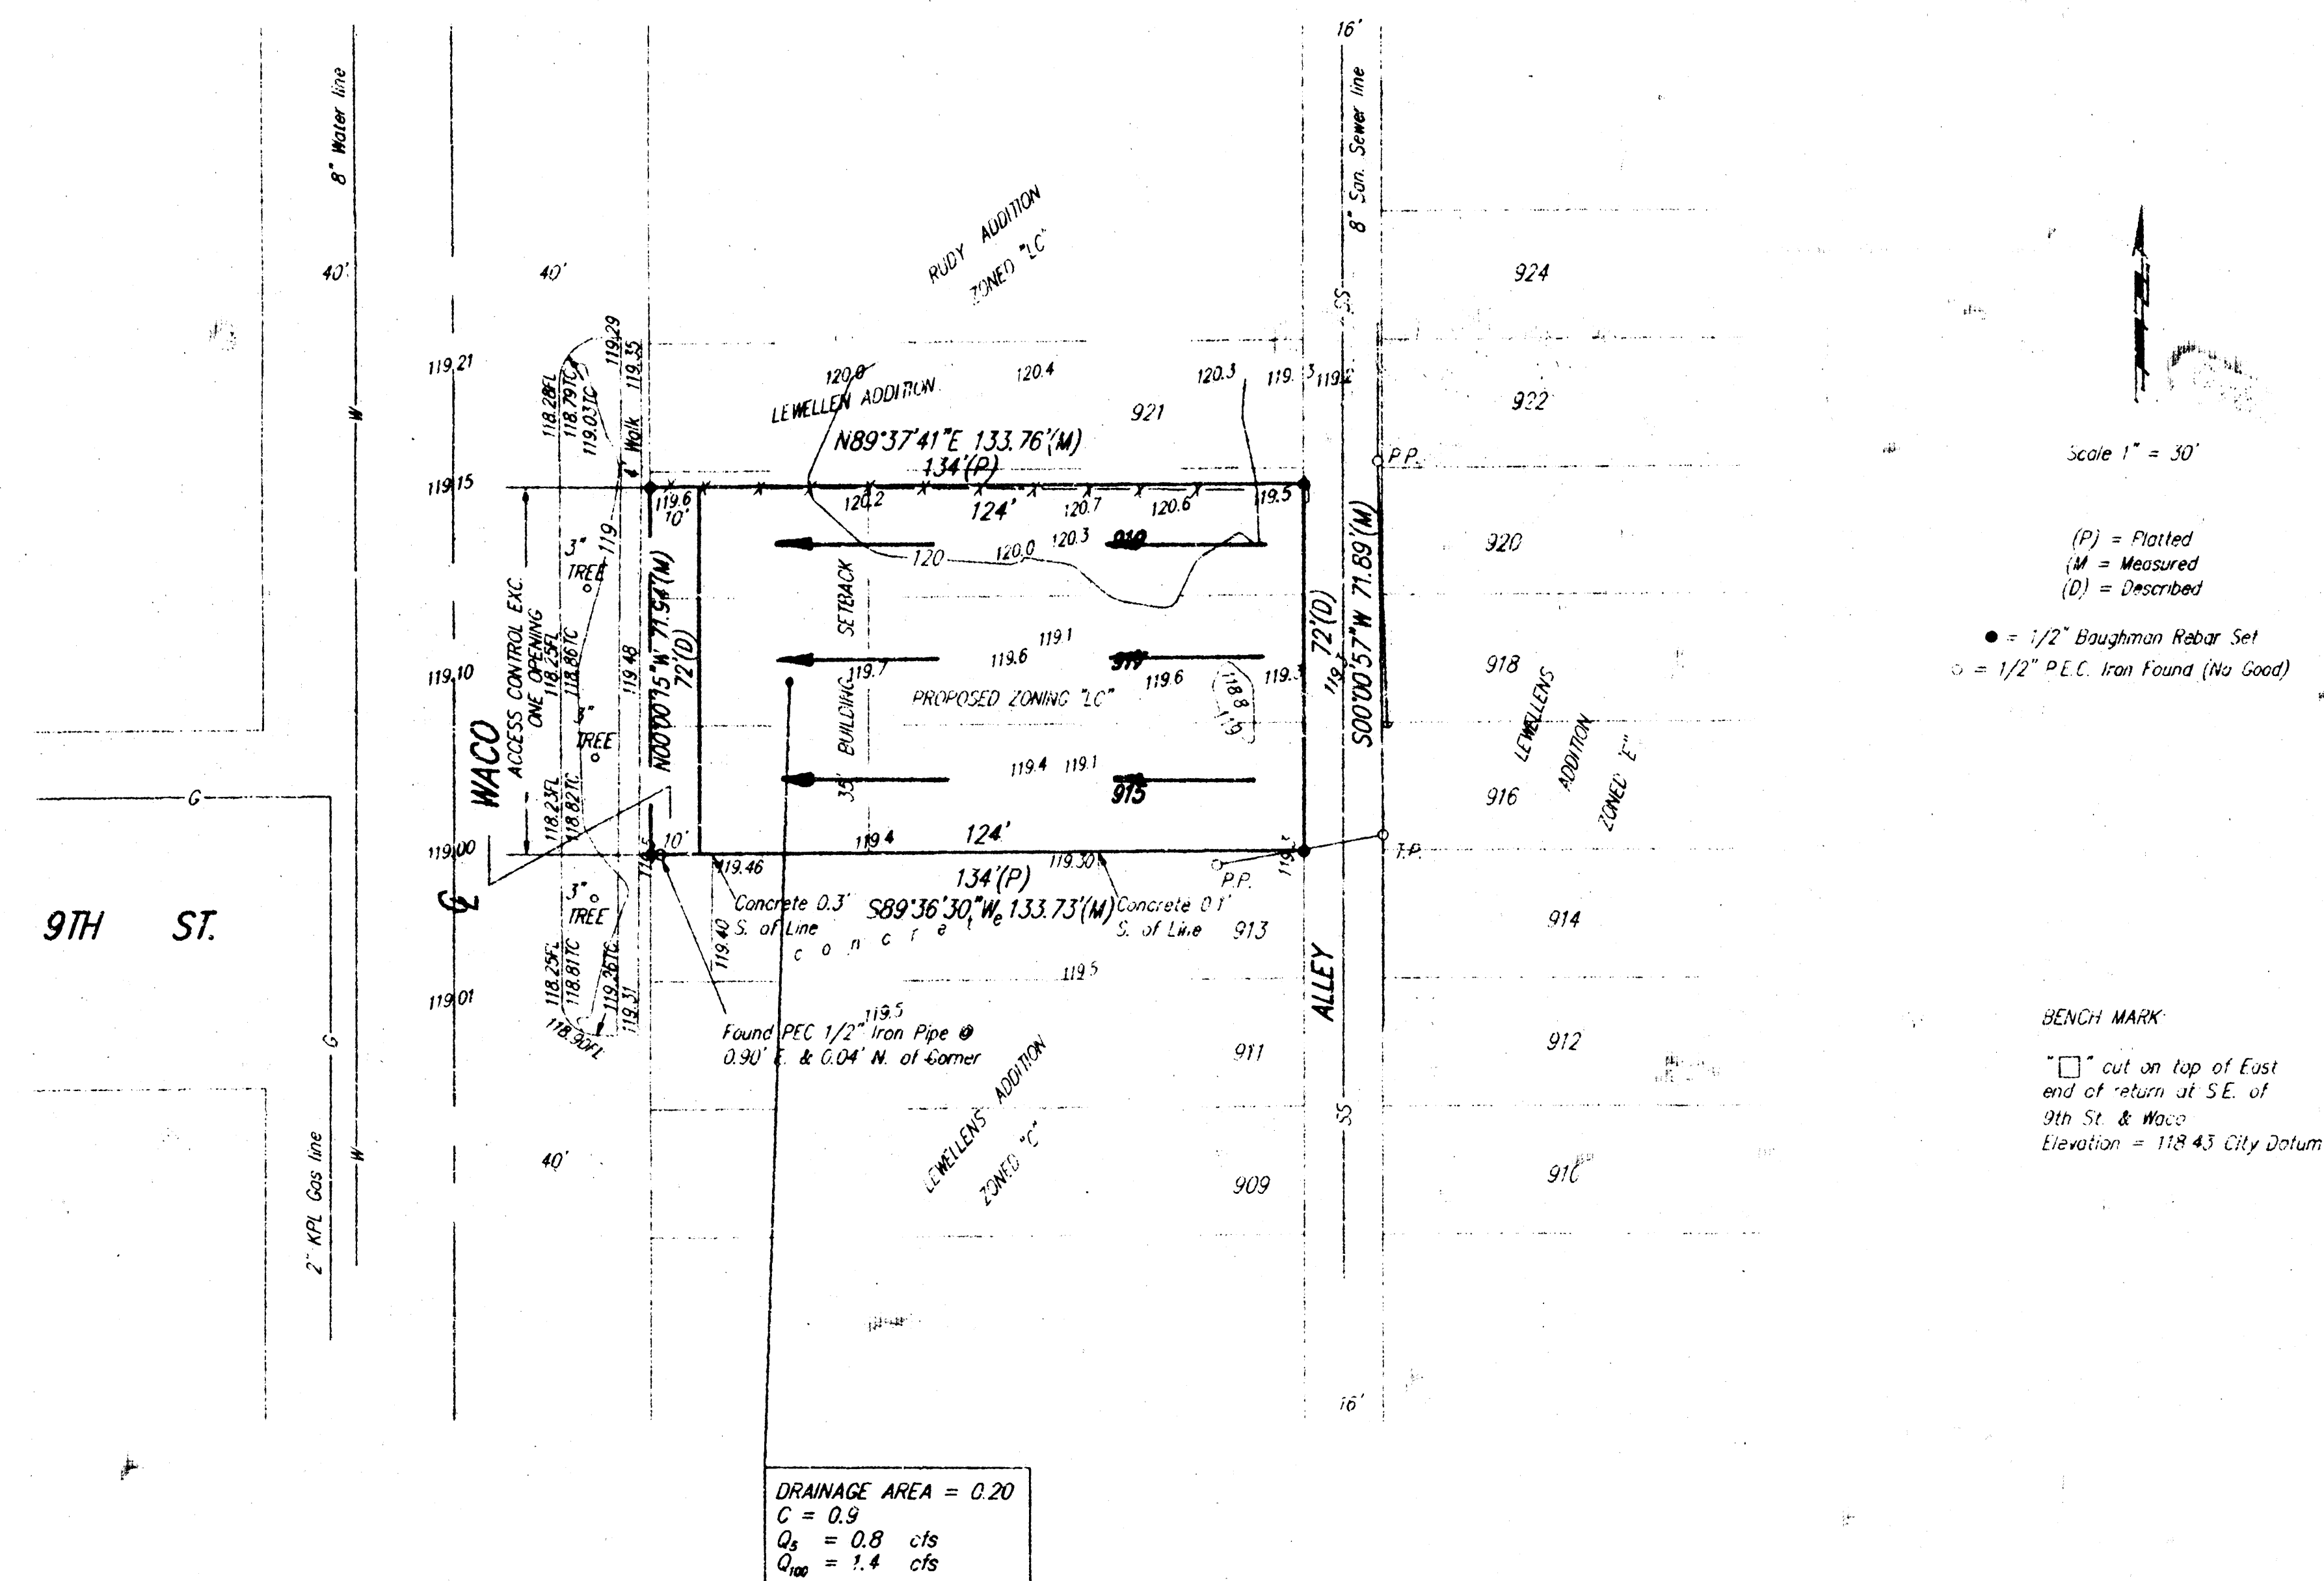

LEGAL DESCRIPTION:

Lot 915, 917 and 919 except the north 3 feet of Lot 919, on Waco, Lawellens Addition to the City of Wichita, Sedgwick County, Kansas

OWNER:

Rudy Stephan
 1679 N. Charles
 Wichita, KS 67203
 265-3431



BAUGHMAN COMPANY P. A.
 SURVEYING & ENGINEERING

316/262-7271 • 315 ELLIS • WICHITA, KANSAS 67211

AUGUST 15, 1994