


Schlotzsky

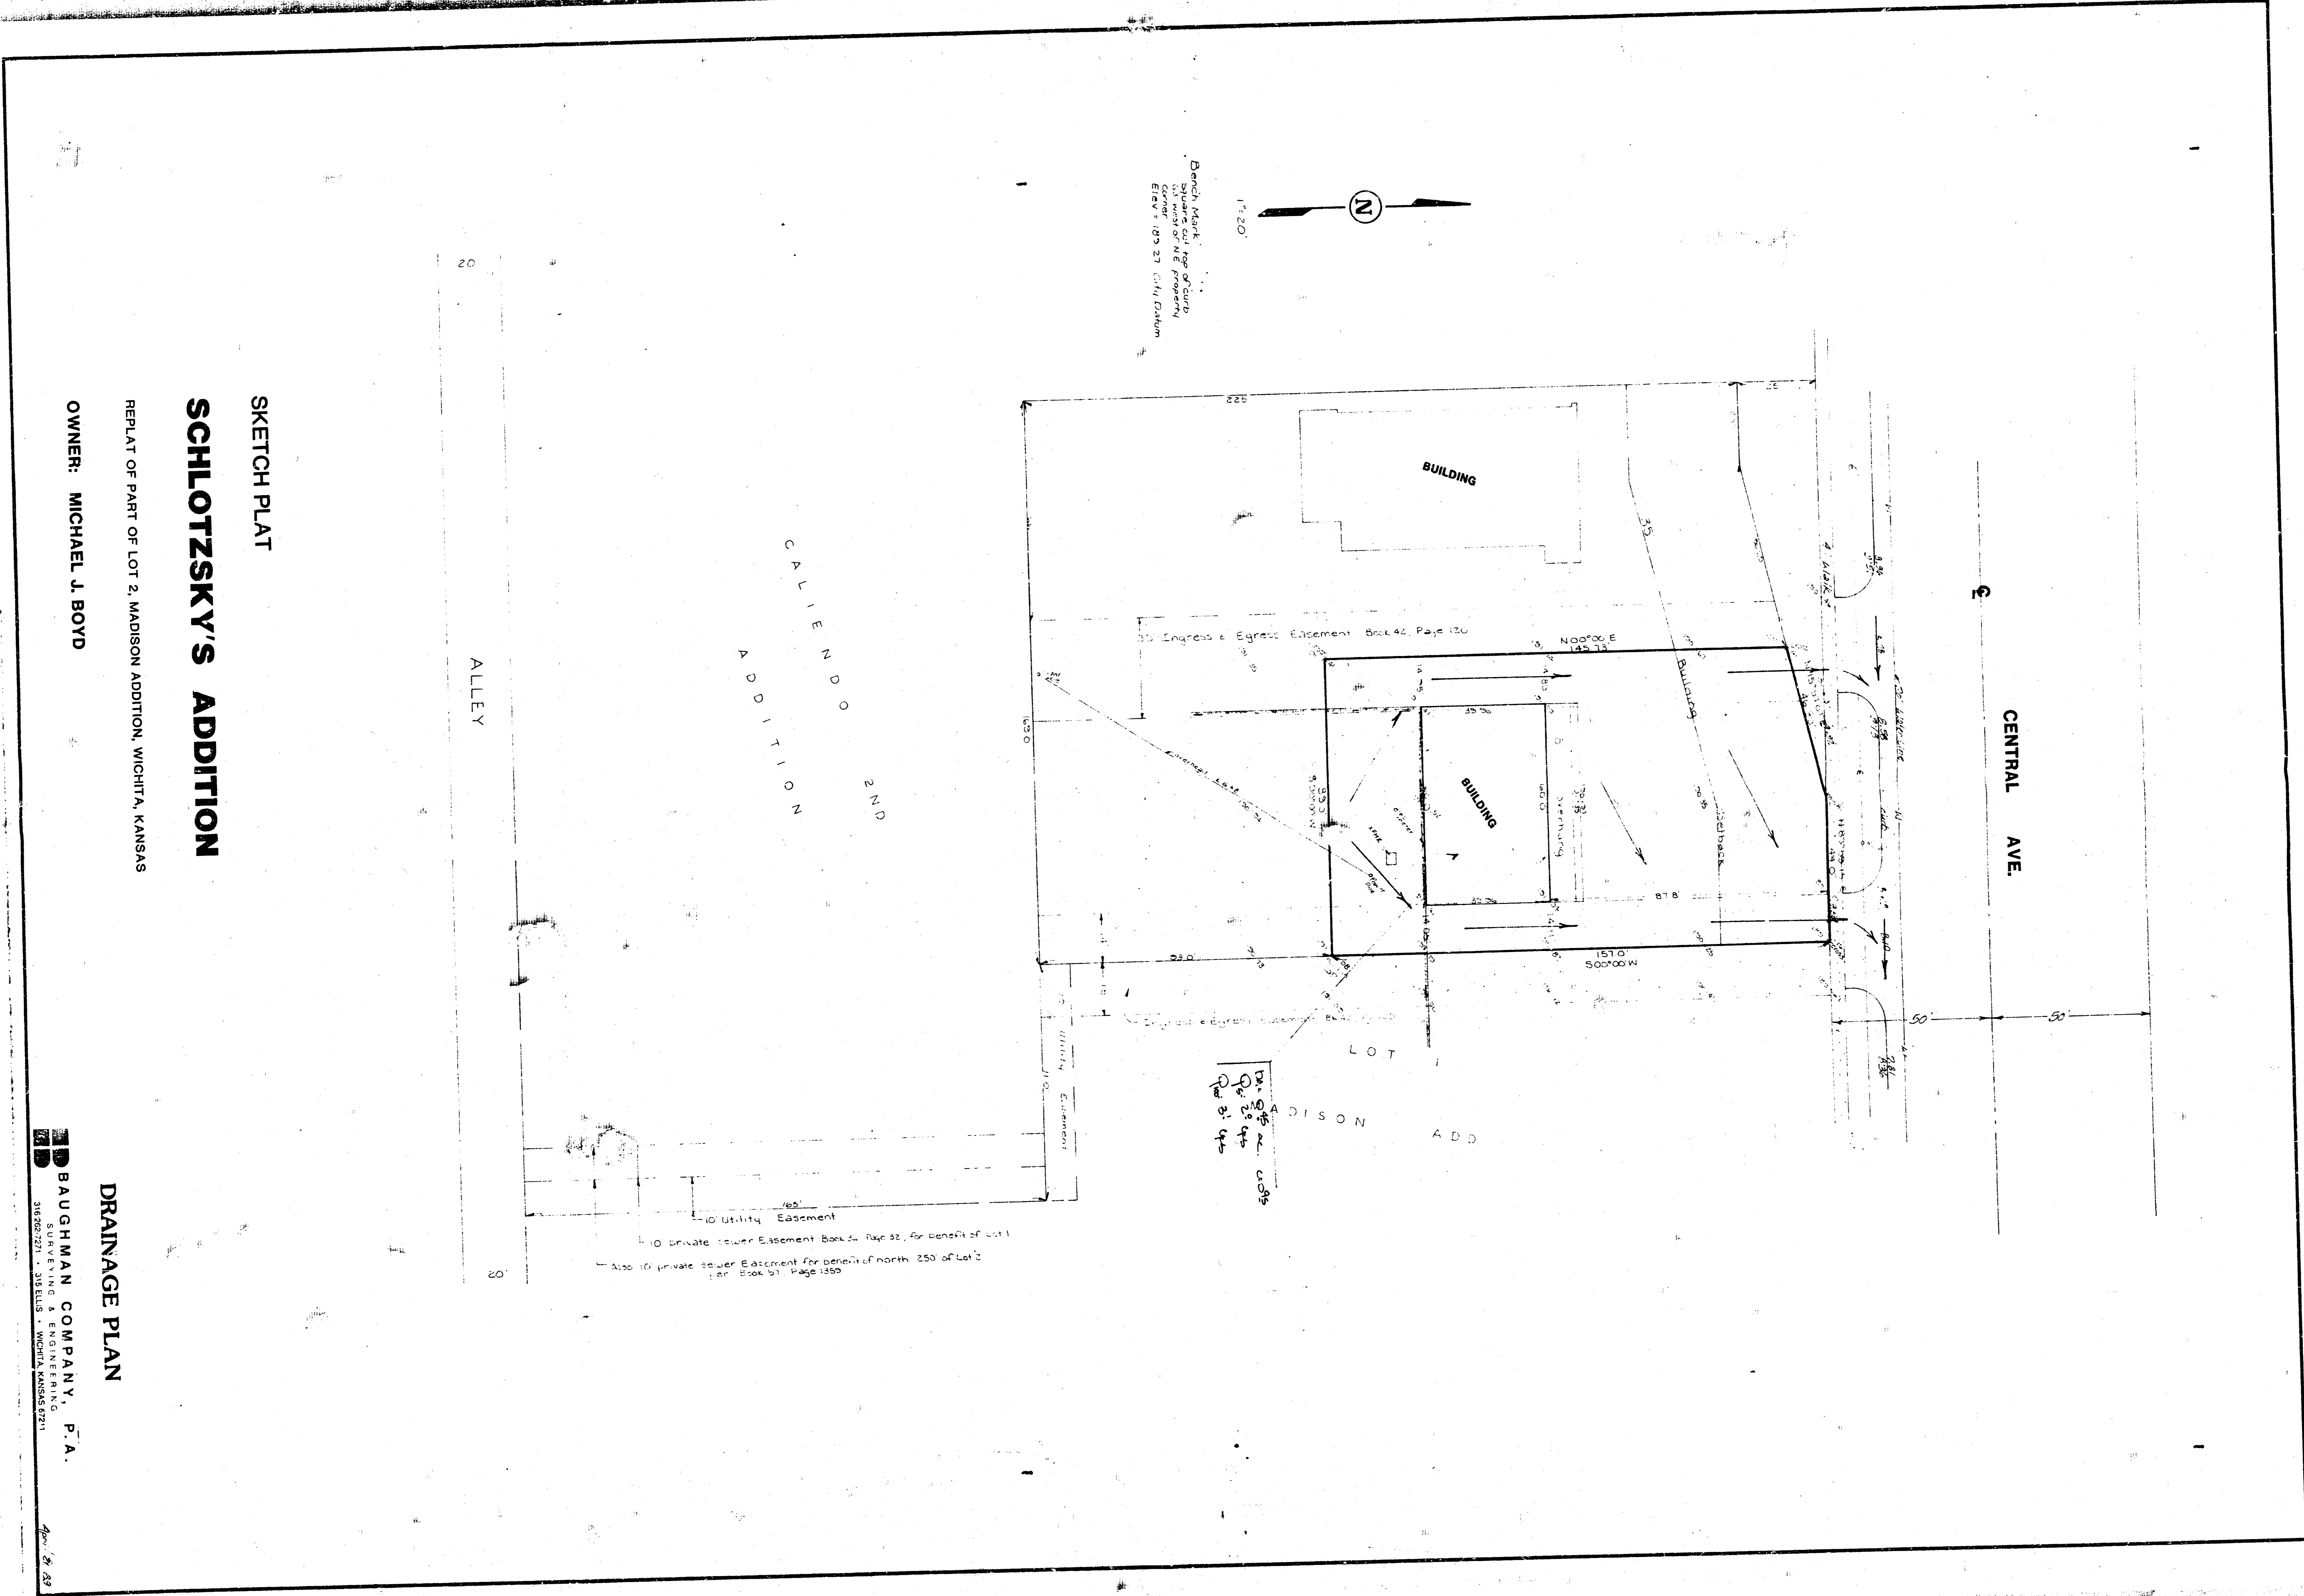

SKETCH PLAT
SCHLOTZSKY'S ADDITION
 REPLAT OF PART OF LOT 2, MADISON ADDITION, WICHITA, KANSAS
 OWNER: MICHAEL J. BOYD

BAUGHMAN COMPANY, P.A.
 SURVEYORS
 315 ELLIS ST. WICHITA, KANSAS 67201

APR 26 1951