


DRAINAGE PLAN


SEDGWICK COUNTY JUVENILE DETENTION CENTER

AN ADDITION TO WICHITA, SEDGWICK COUNTY, KANSAS

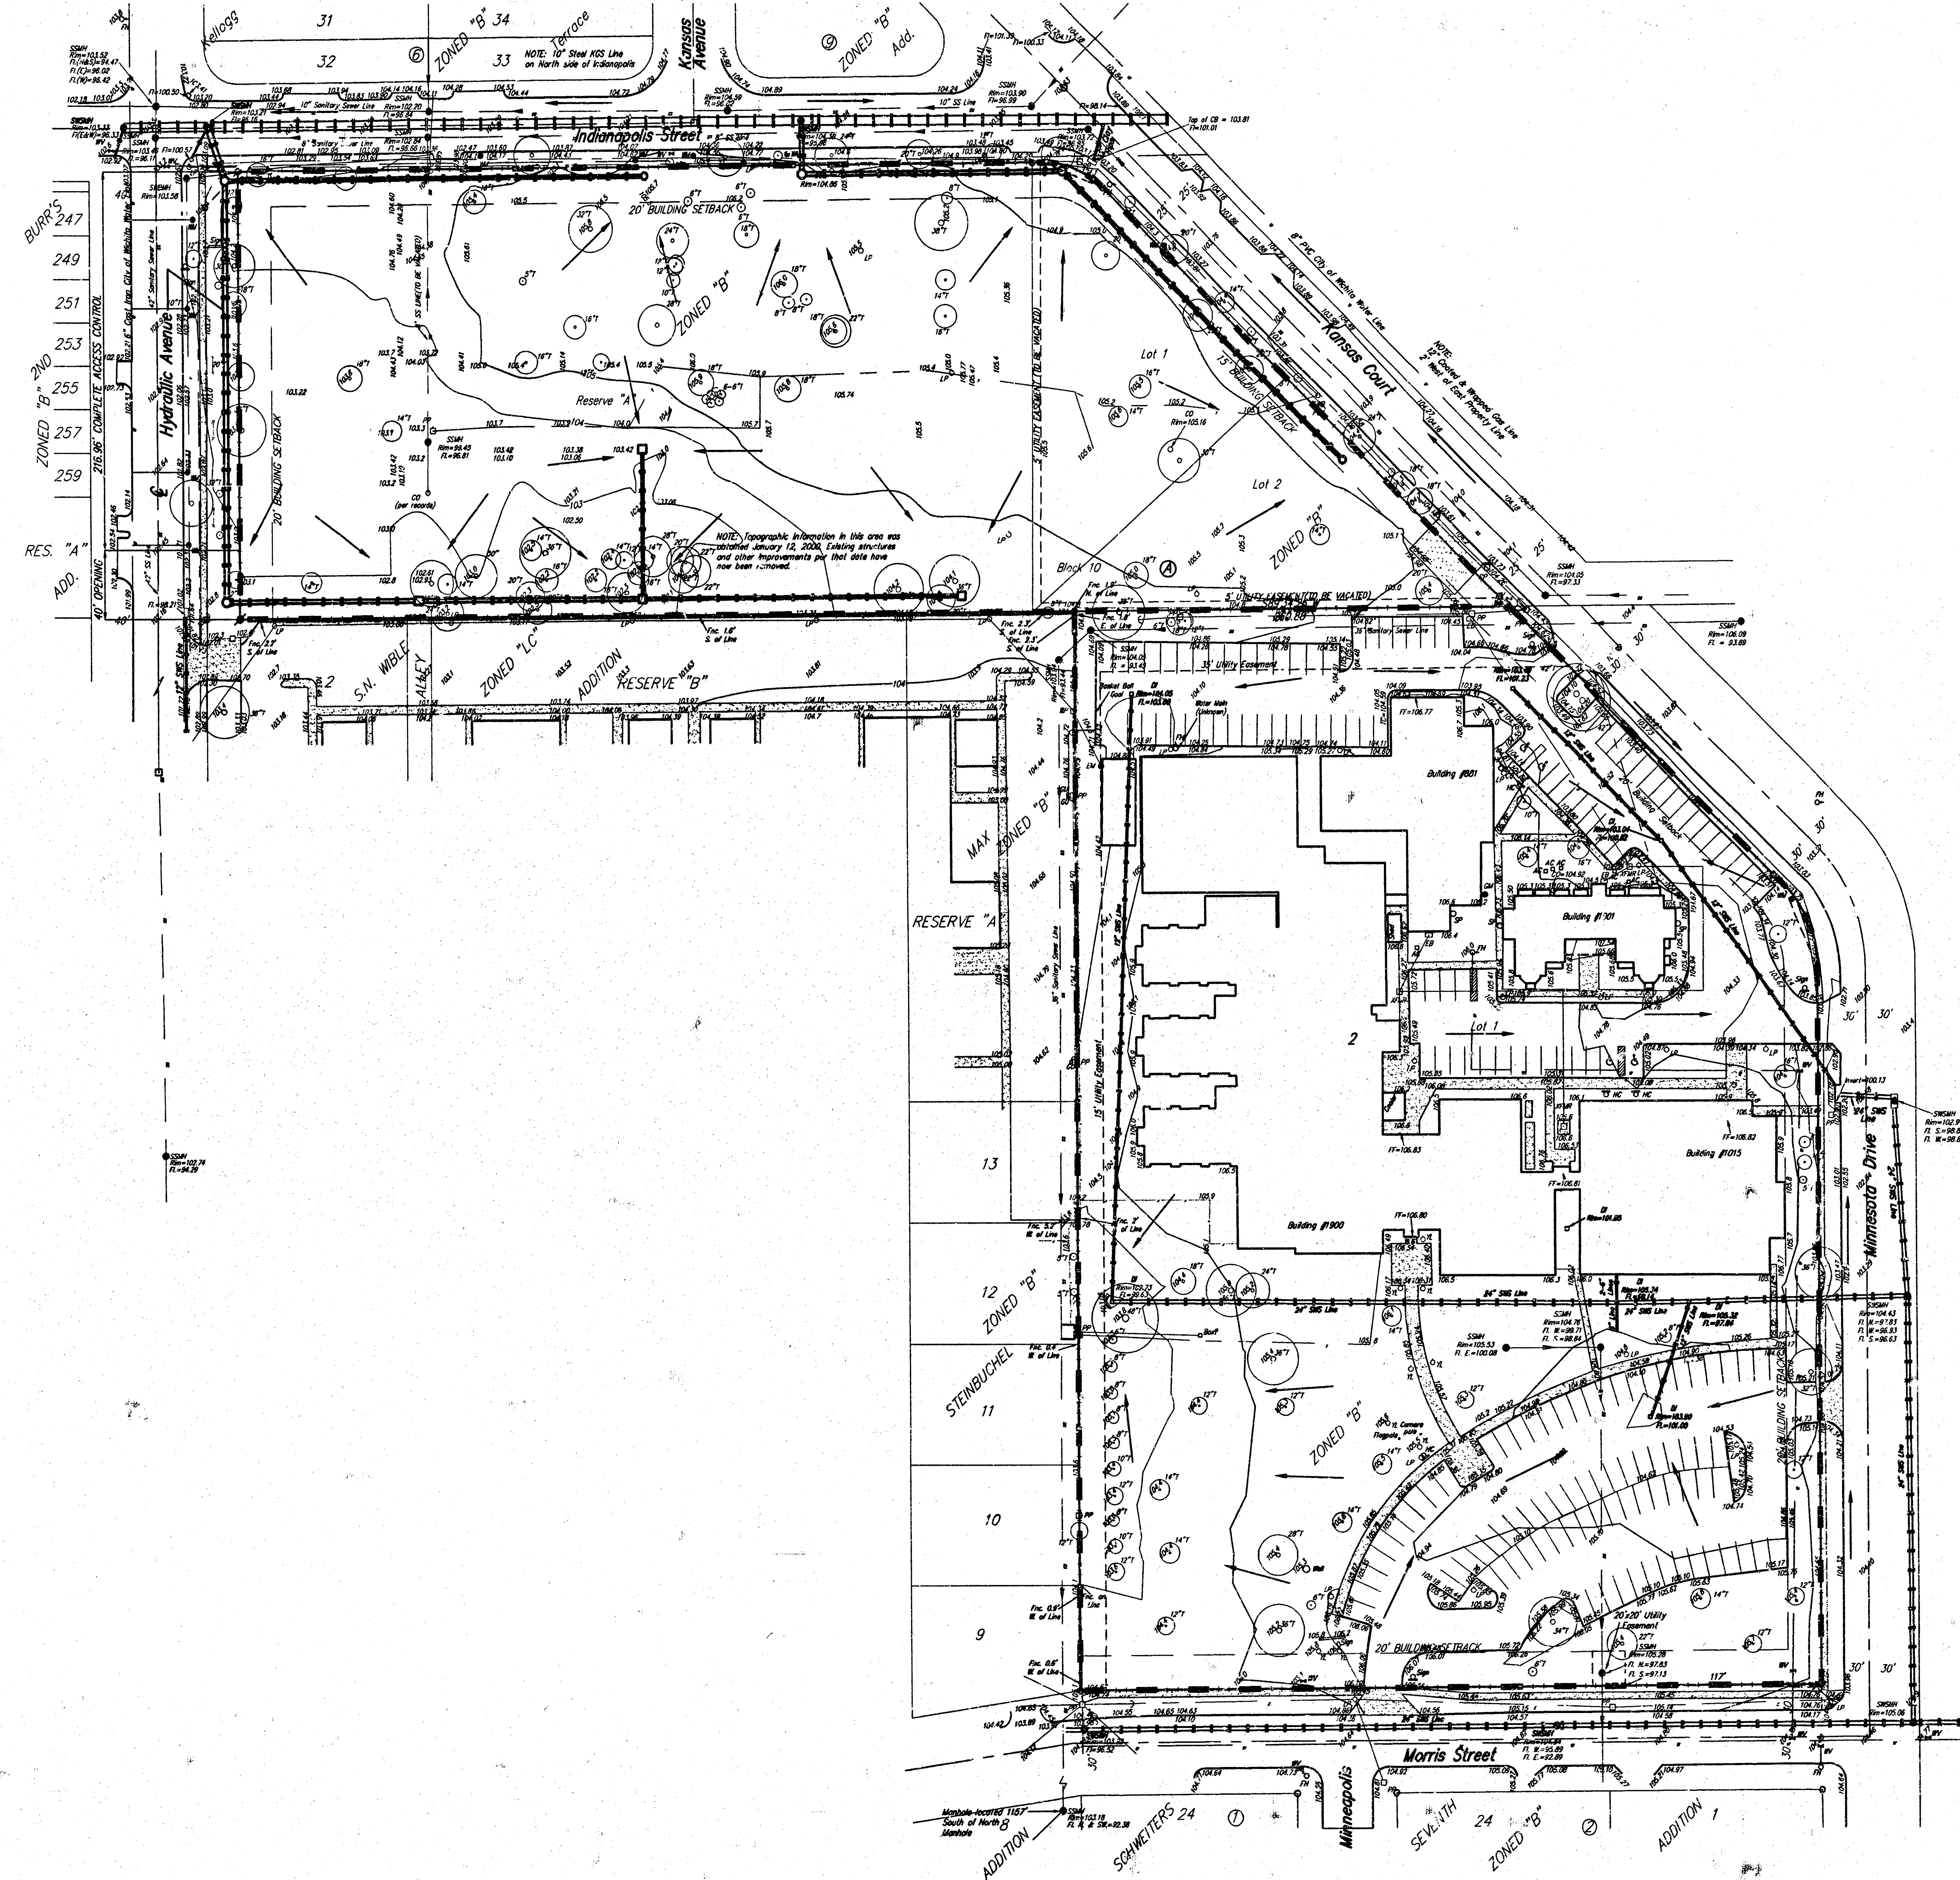

- = #4 REBAR W/ "BAUGHMAN" CAP (FOUND)
- × = CHISELED CROSS (SET)
- = 1" IRON PIPE (FOUND)
- = IRON PIPE W/ TRIMBLE (FOUND)
- △ = 1/4" IRON PIPE (FOUND)
- = 1/2" IRON PIPE (FOUND)

- (C) = Calculated
- (P) = Plotted
- (T) = Tranted
- (M) = Measured

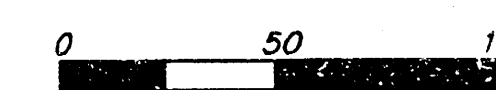


DATE OF PREPARATION: JULY 11, 2003
DATE OF TOPOGRAPHY: JULY 2, 2003
CONTOUR INTERVALS = 1 FOOT

NOTE:
ADDITIONAL BUILDING SETBACKS
REQUIREMENTS PER PLD #1,
ON FILE WITH THE CITY OF
WICHITA.

- CO = Cleanout
- DI = Drop Inlet
- EB = Electric Box
- EM = Electric Meter
- PH = Fire Hydrant
- GM = Gas Meter
- GP = Guard Post (Ballard)
- GV = Gas Valve
- LP = Light Pole
- PP = Power Pole
- SP = Sign
- ST = Street Sign
- SSMH = Sanitary Sewer Manhole
- SWMH = Stormwater Sewer Manhole
- SWB = Southwestern Bell Manhole
- SWB = Southwestern Bell Pedestal
- SWB = Stormwater Sewer Manhole
- W = Well
- WM = Water Meter
- WL = Water Line
- WTR = Transformer
- TL = Tard Light

NOTE:
A drainage plan has been developed for this
subdivision and is on file with the City of Wichita,
Kansas. Drainage intent shall remain as depicted or
as modified with the approval of the City Engineer
of the City of Wichita, Kansas. No obstructions
which impede the flow of this drainage plan shall
be allowed.

Note: Existing drainage patterns will not be altered on Lot 2. Existing conditions equal proposed conditions. Proposed stormwater sewer alignment has been shown for Lot 1. Stormwater sewer will be installed by Private Project. Pipe sizing will be performed by the design engineer for the project.

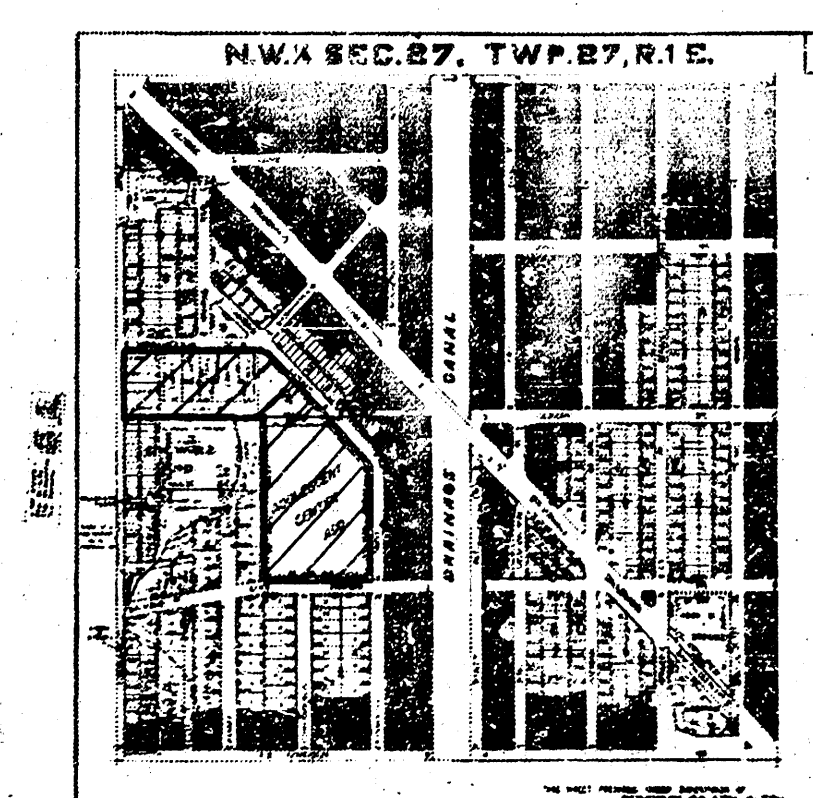

VICINITY MAP

22 JULY 2003