



DRAINAGE PLAN SEILER ADDITION WICHITA, SEDGWICK COUNTY, KANSAS

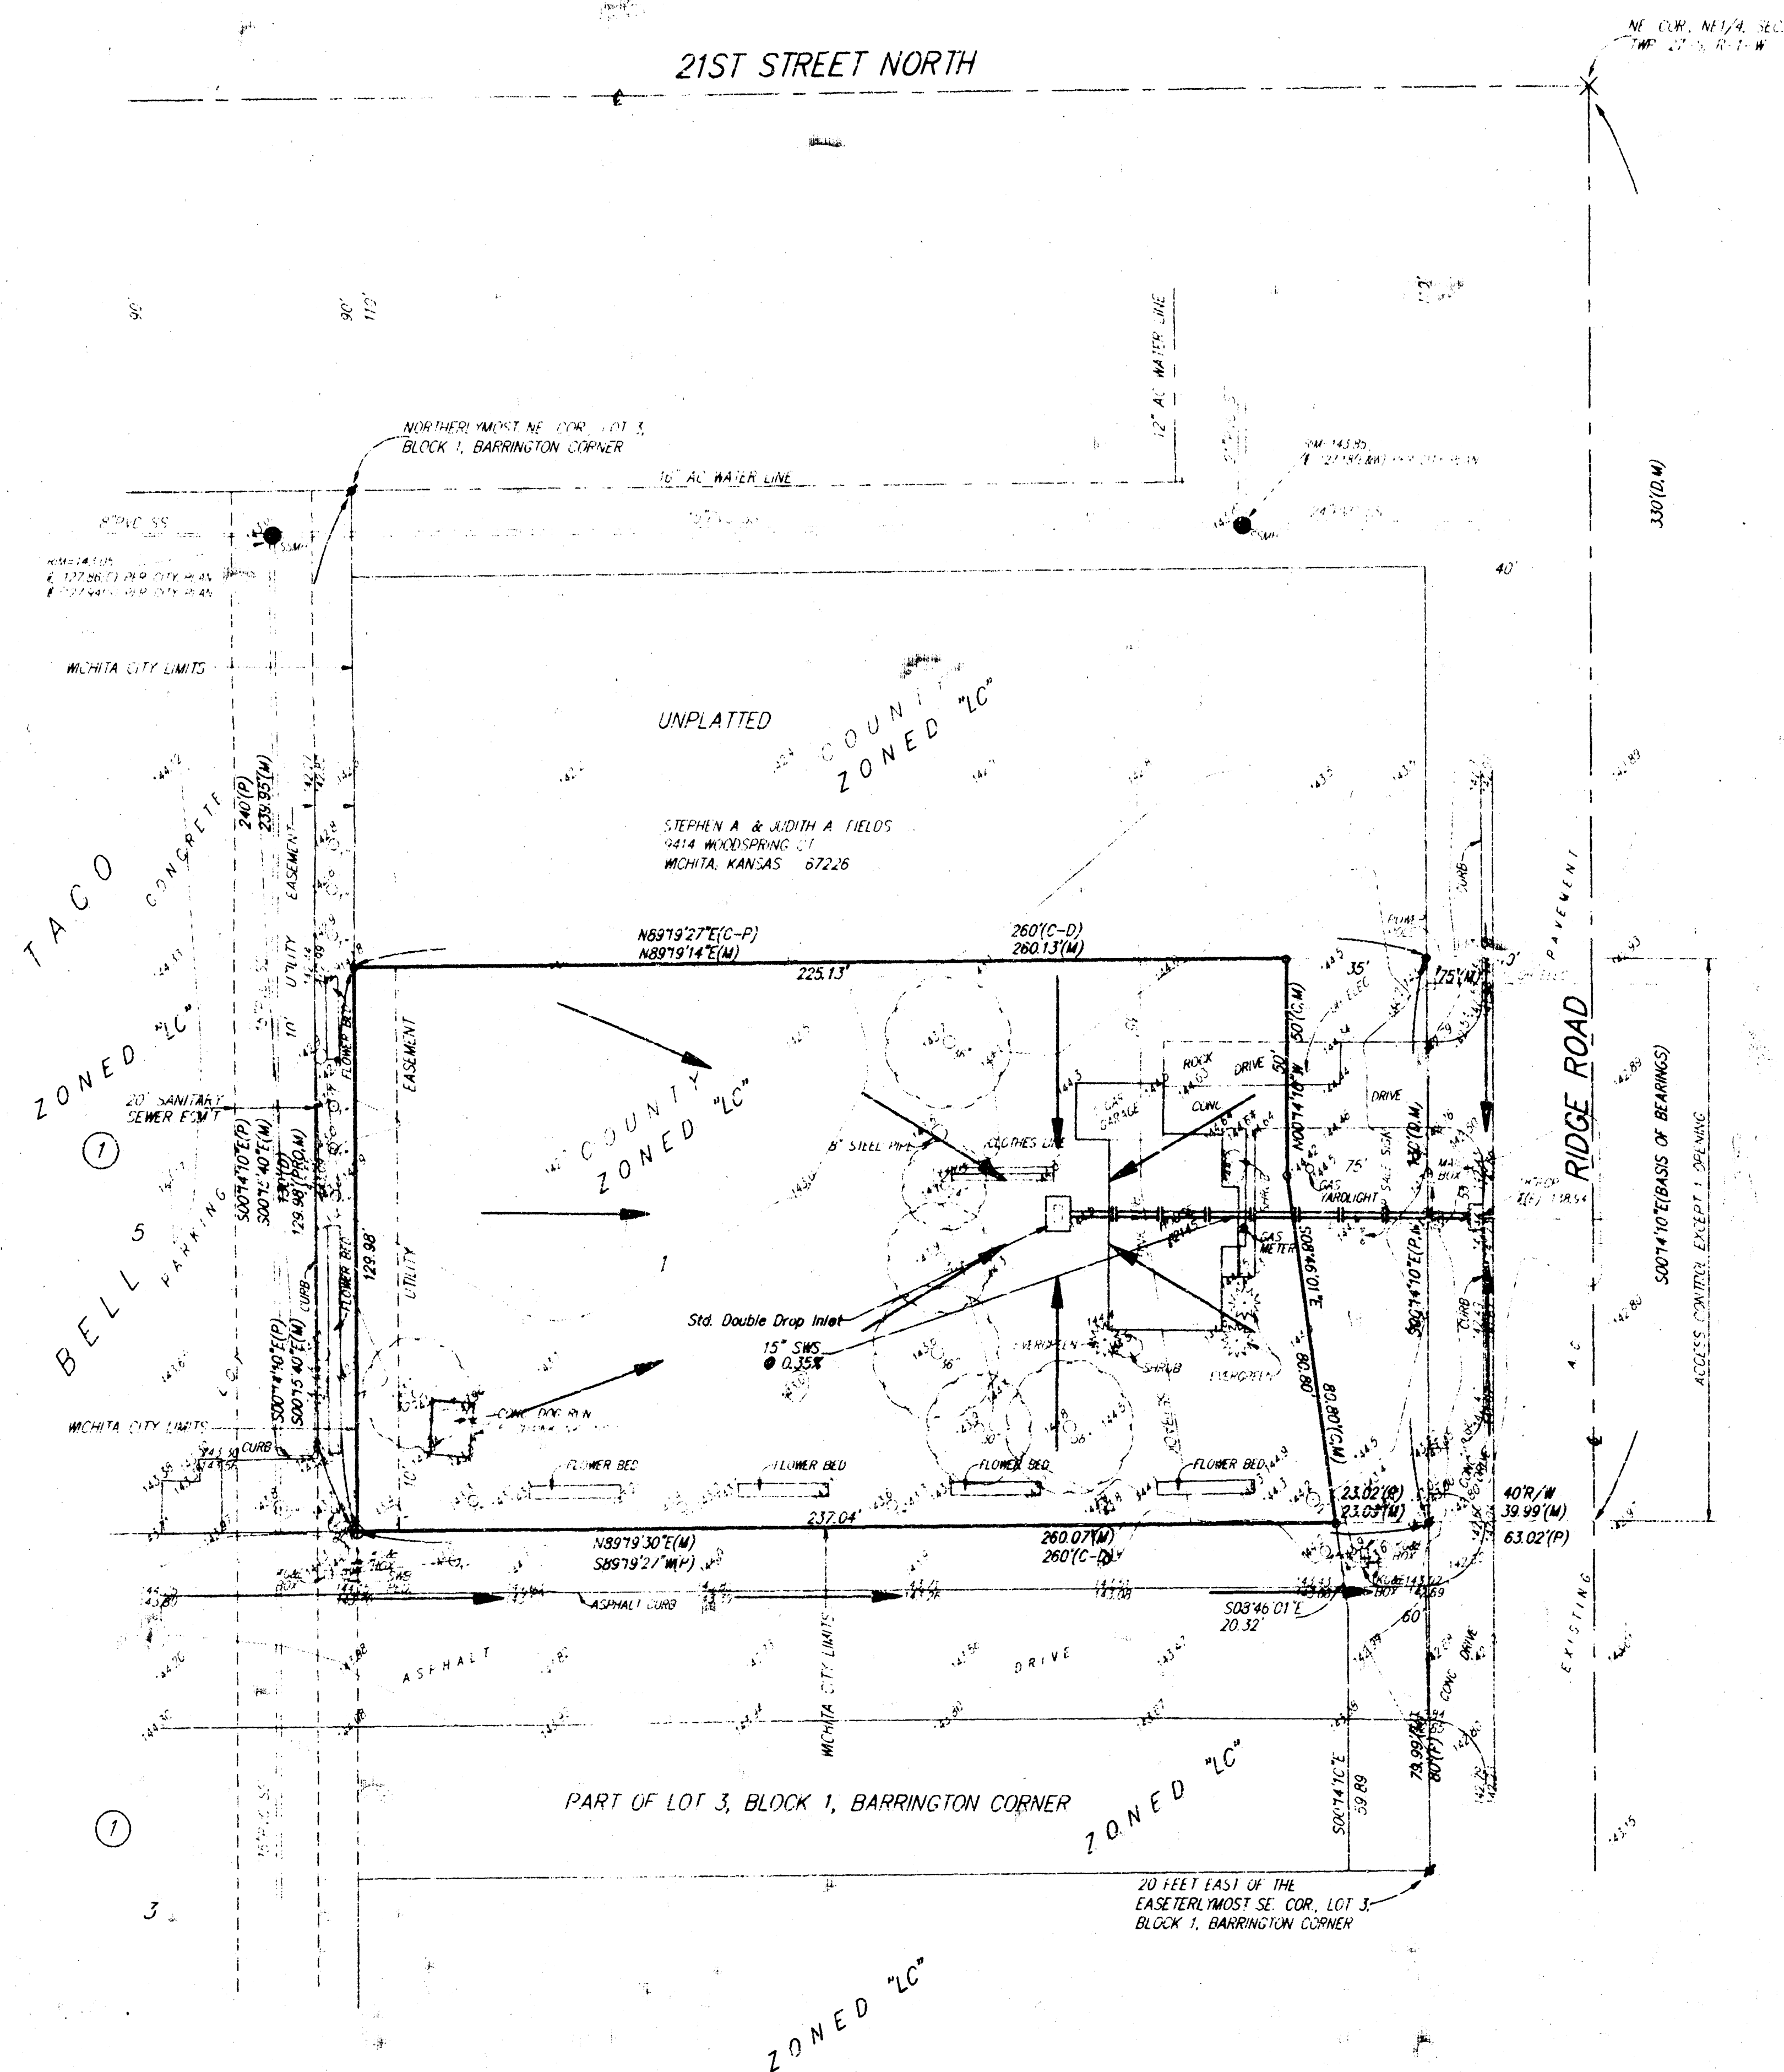

DRAINAGE AREA = 0.72 Ac.
C = 0.9
Q₅ = 3.0 cfs
Q₁₀₀ = 4.8 cfs

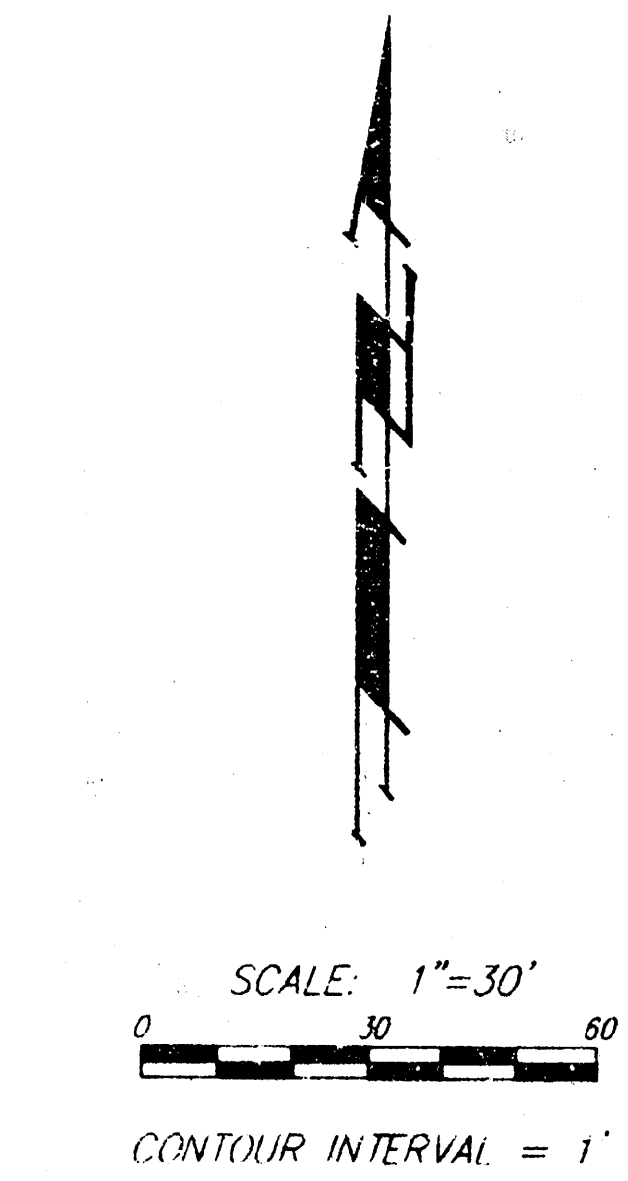

- X = CROSS (FOUND)
- = 3/4" P.E.C. IRON (FOUND)
- = 3/4" IRON (FOUND)
- = #4 REBAR W/ "BAUGHMAN" CAP (SET)

OWNER:
ARLETHA L. KNOBLAUCH TRUST
ARLETHA L. KNOBLAUCH, TRUSTEE
1/21 N. STONY POINT
WICHITA, KS 67212
PH. 316-722-4634

LEGAL DESCRIPTION:
THE SOUTH 130 FEET OF THE NORTH 330 FEET
OF THE EAST 300 FEET OF THE 1/2 OF THE
NE 1/4 OF SEC. 9, TWP. 27 S., R. 1 W. OF THE
6TH P.M., SEDGWICK COUNTY, KANSAS.

BENCHMARK:
21ST STREET NORTH & RIDGE ROAD - CITY OF
WICHITA DISC. 61' E. & 66.6' N. OF C. BOTH
ELEV. = 142.34 CITY DATUM

