


1" = 50'
ELEV = CITY DATUM

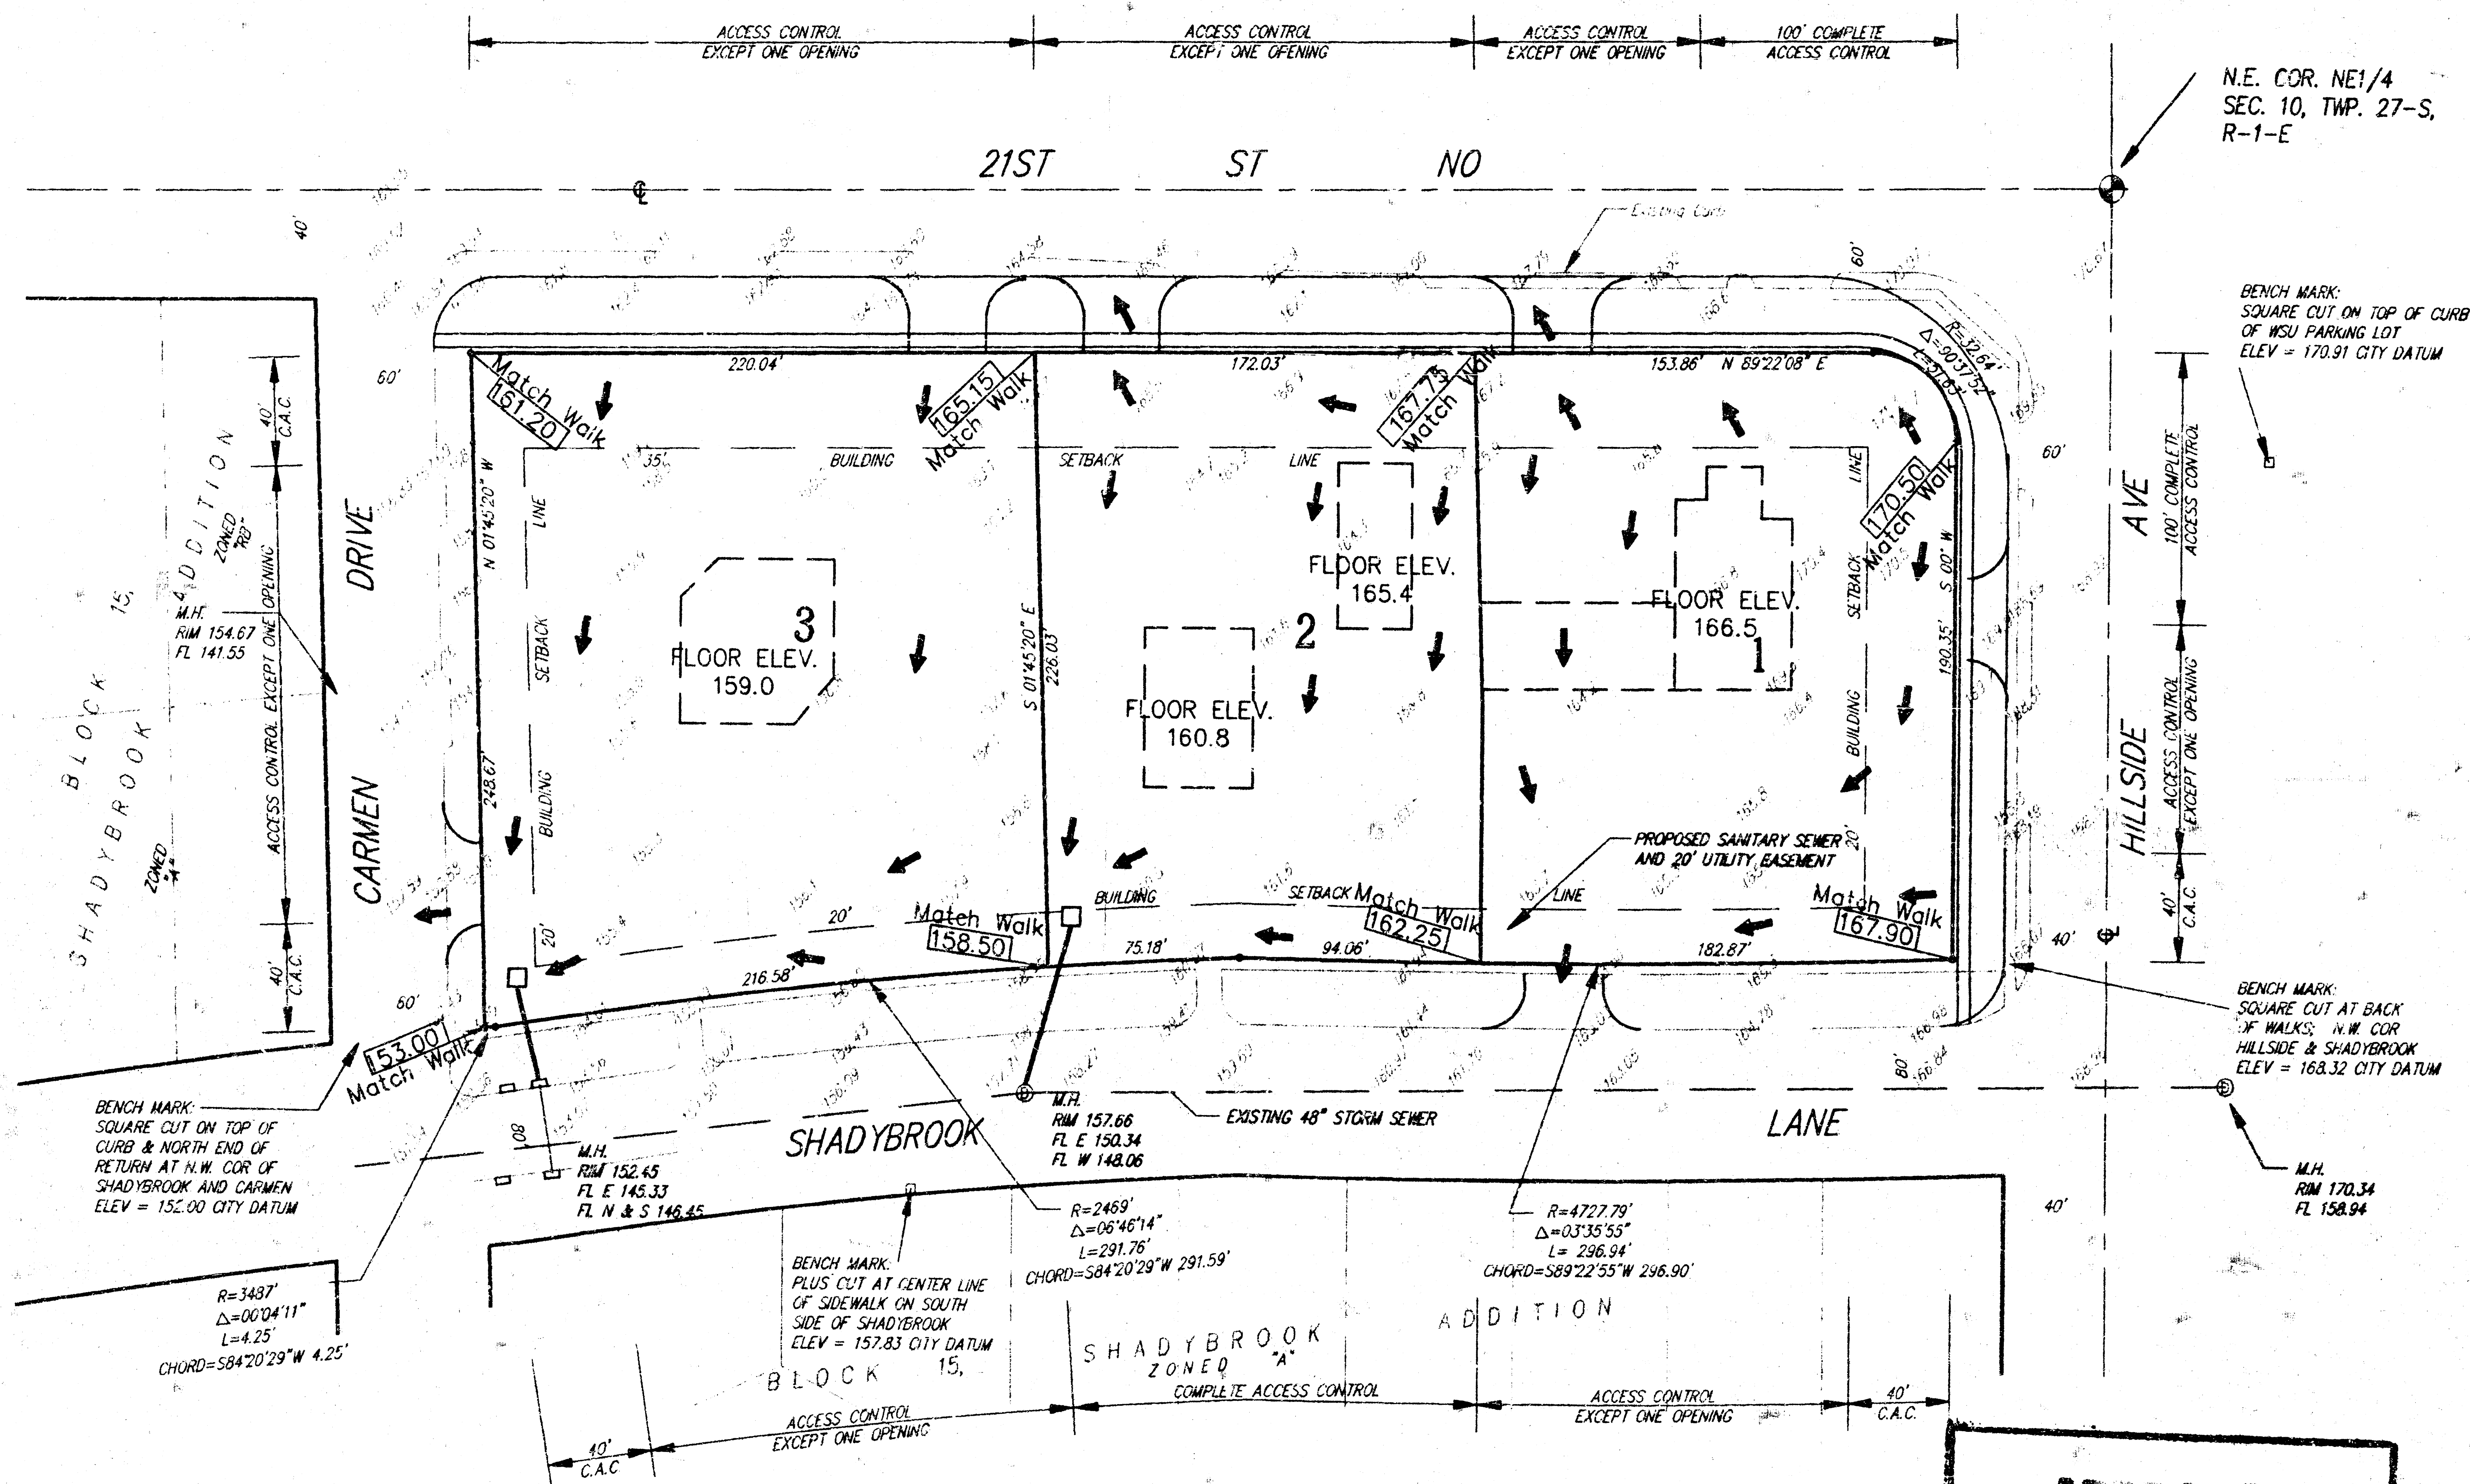

LOT GRADING PLAN **SHADYBROOK COMMERCIAL** **ADDITION**

WICHITA, SEDGWICK COUNTY, KANSAS

LEGEND

Finished Spot Elevation


Existing Spot Elevation

NOTE

1. Site plans for each lot to be submitted with building plans shall include detailed grading information.
2. Any variations from the finished grades indicated shall be approved by Savoy, Ruggles & Bohm, P.A.

APPROVED

DRAINAGE PLAN

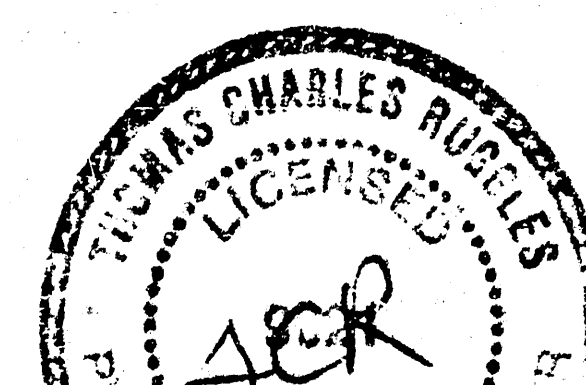

SRB

841 SOUTH HILLSIDE
WICHITA, KANSAS 67211

316-652-7754
FAX 652-7932