


Sharon Orchard Add'n

7

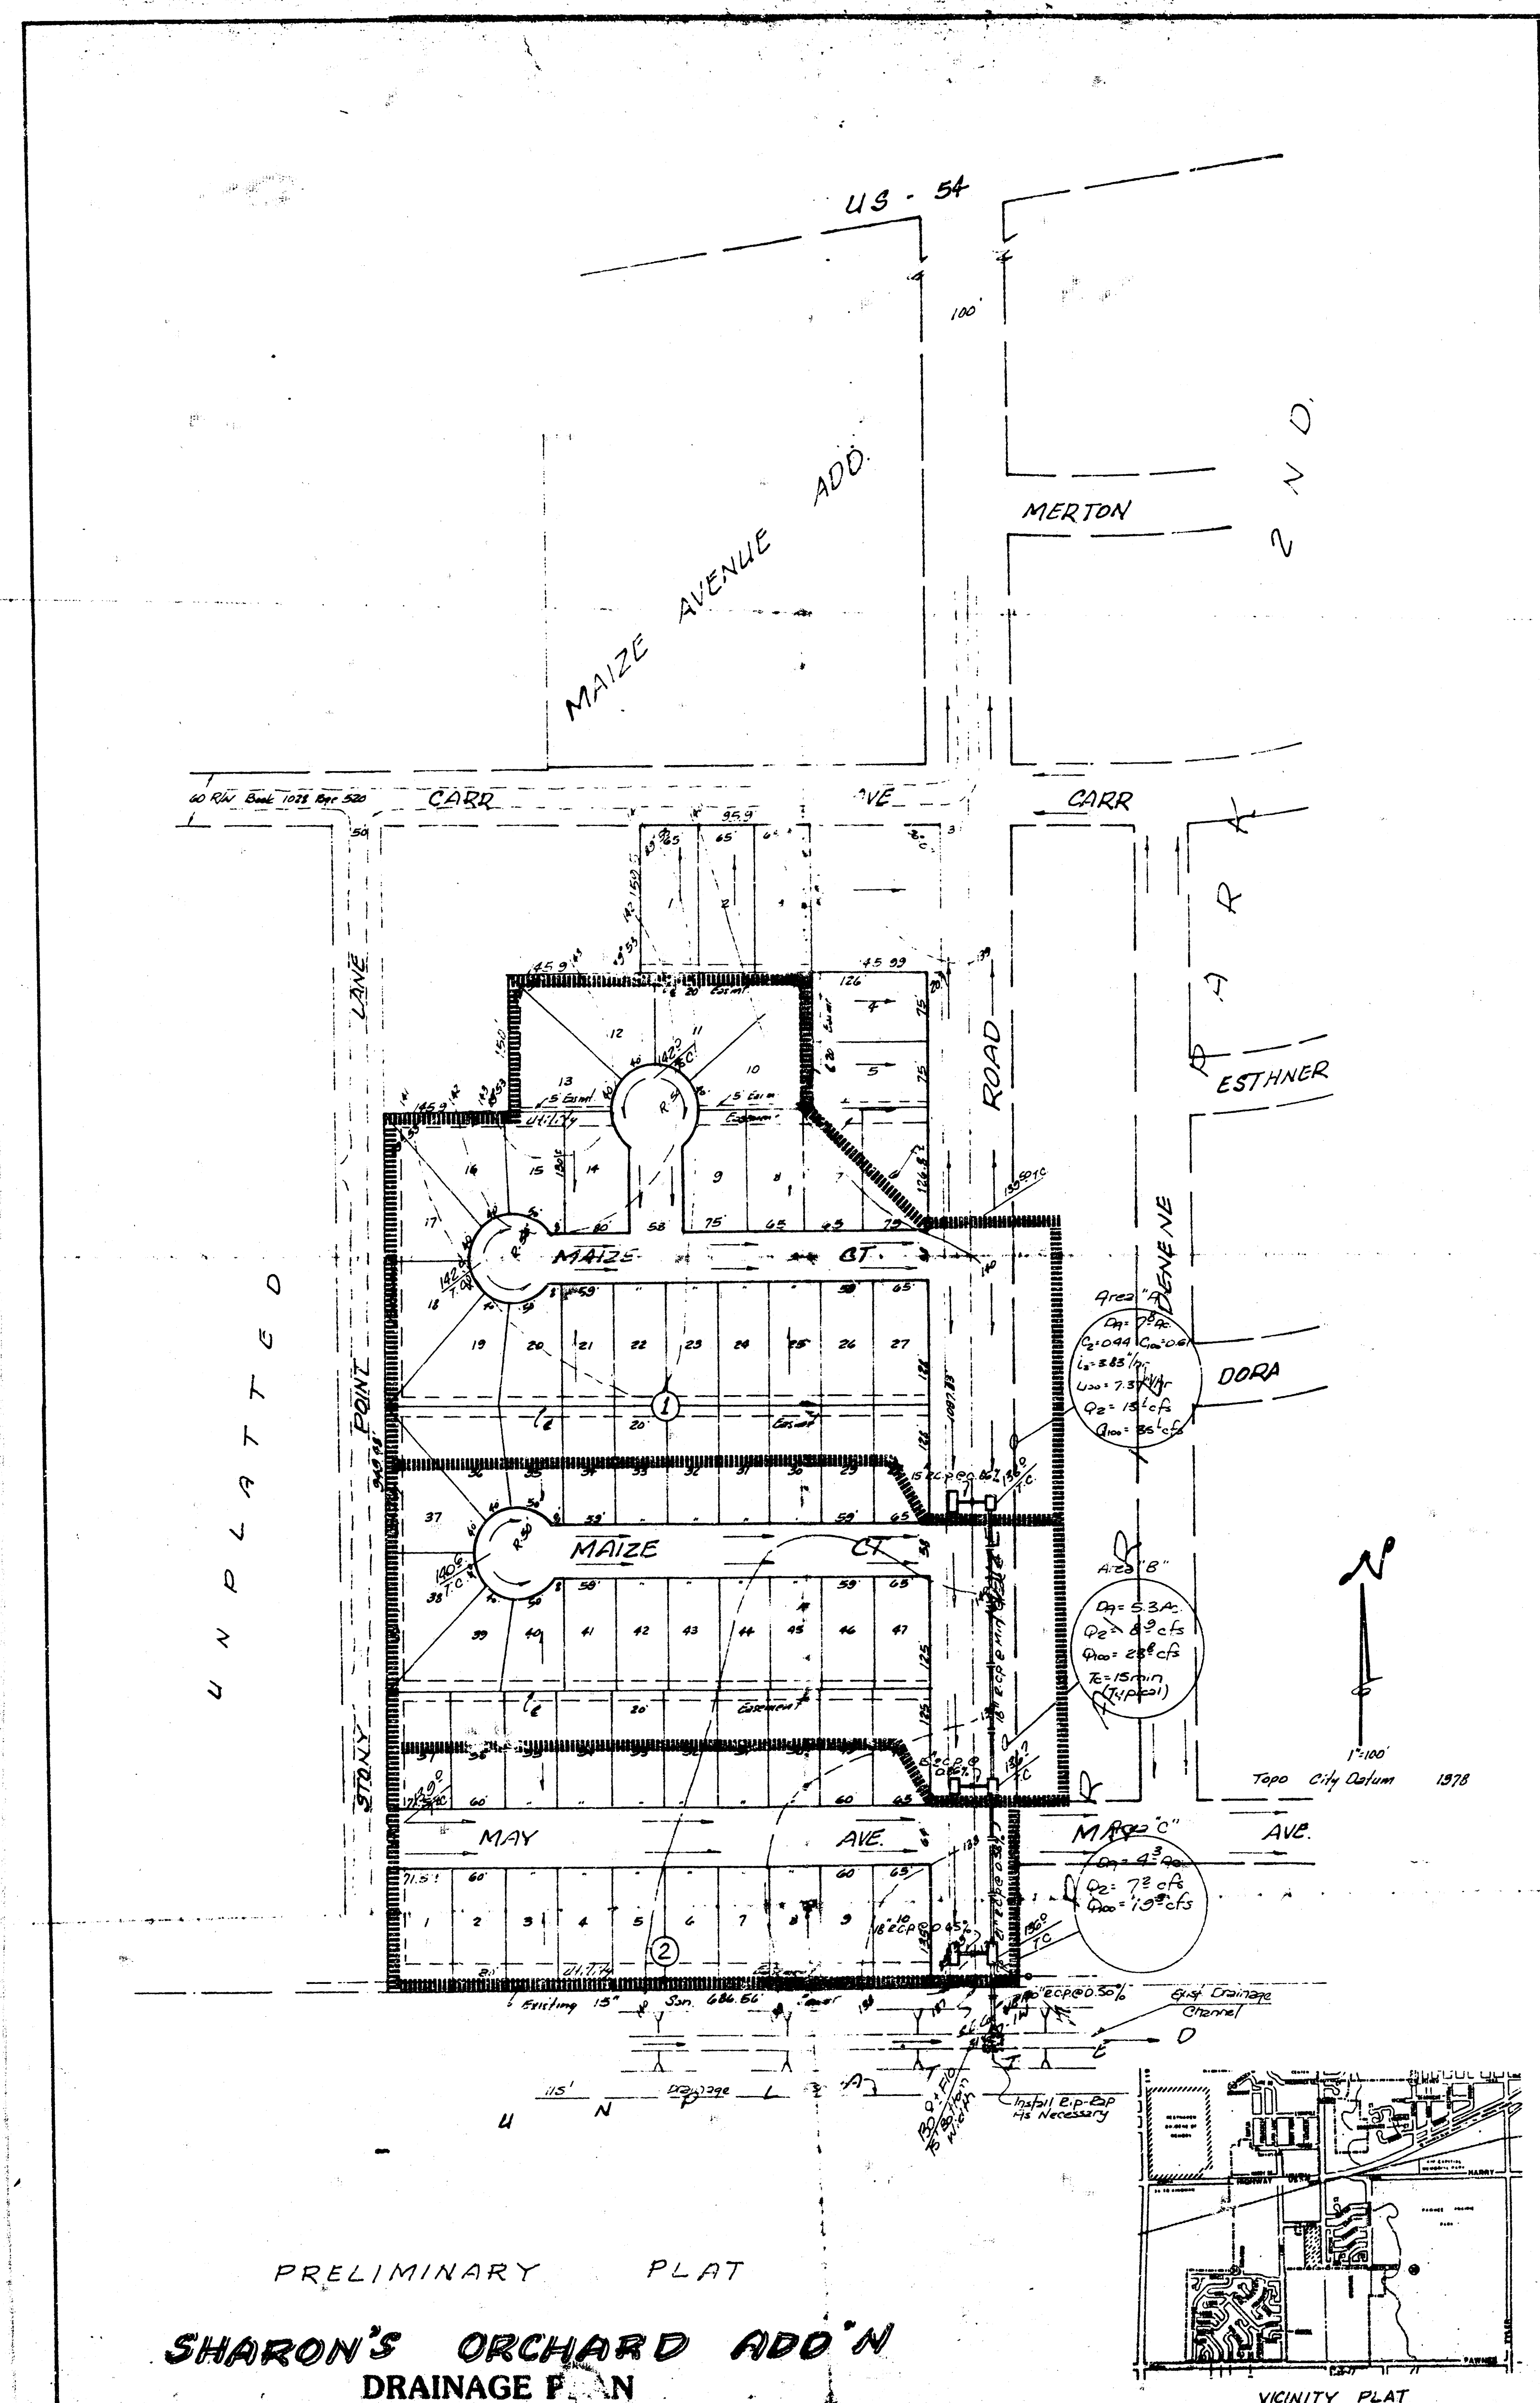

PRELIMINARY PLAT

SHARON'S ORCHARD ADD'N
DRAINAGE PLAN

RICK THOMPSON CONSTRUCTION INC.
11/1/69 - Drainage

BAUGHMAN COMPANY, P.A.
SURVEYING & ENGINEERING
200 WEST 10TH ST. - WICHITA, KANSAS 67211

10-12-69