


Sherwood Industrial Park IV

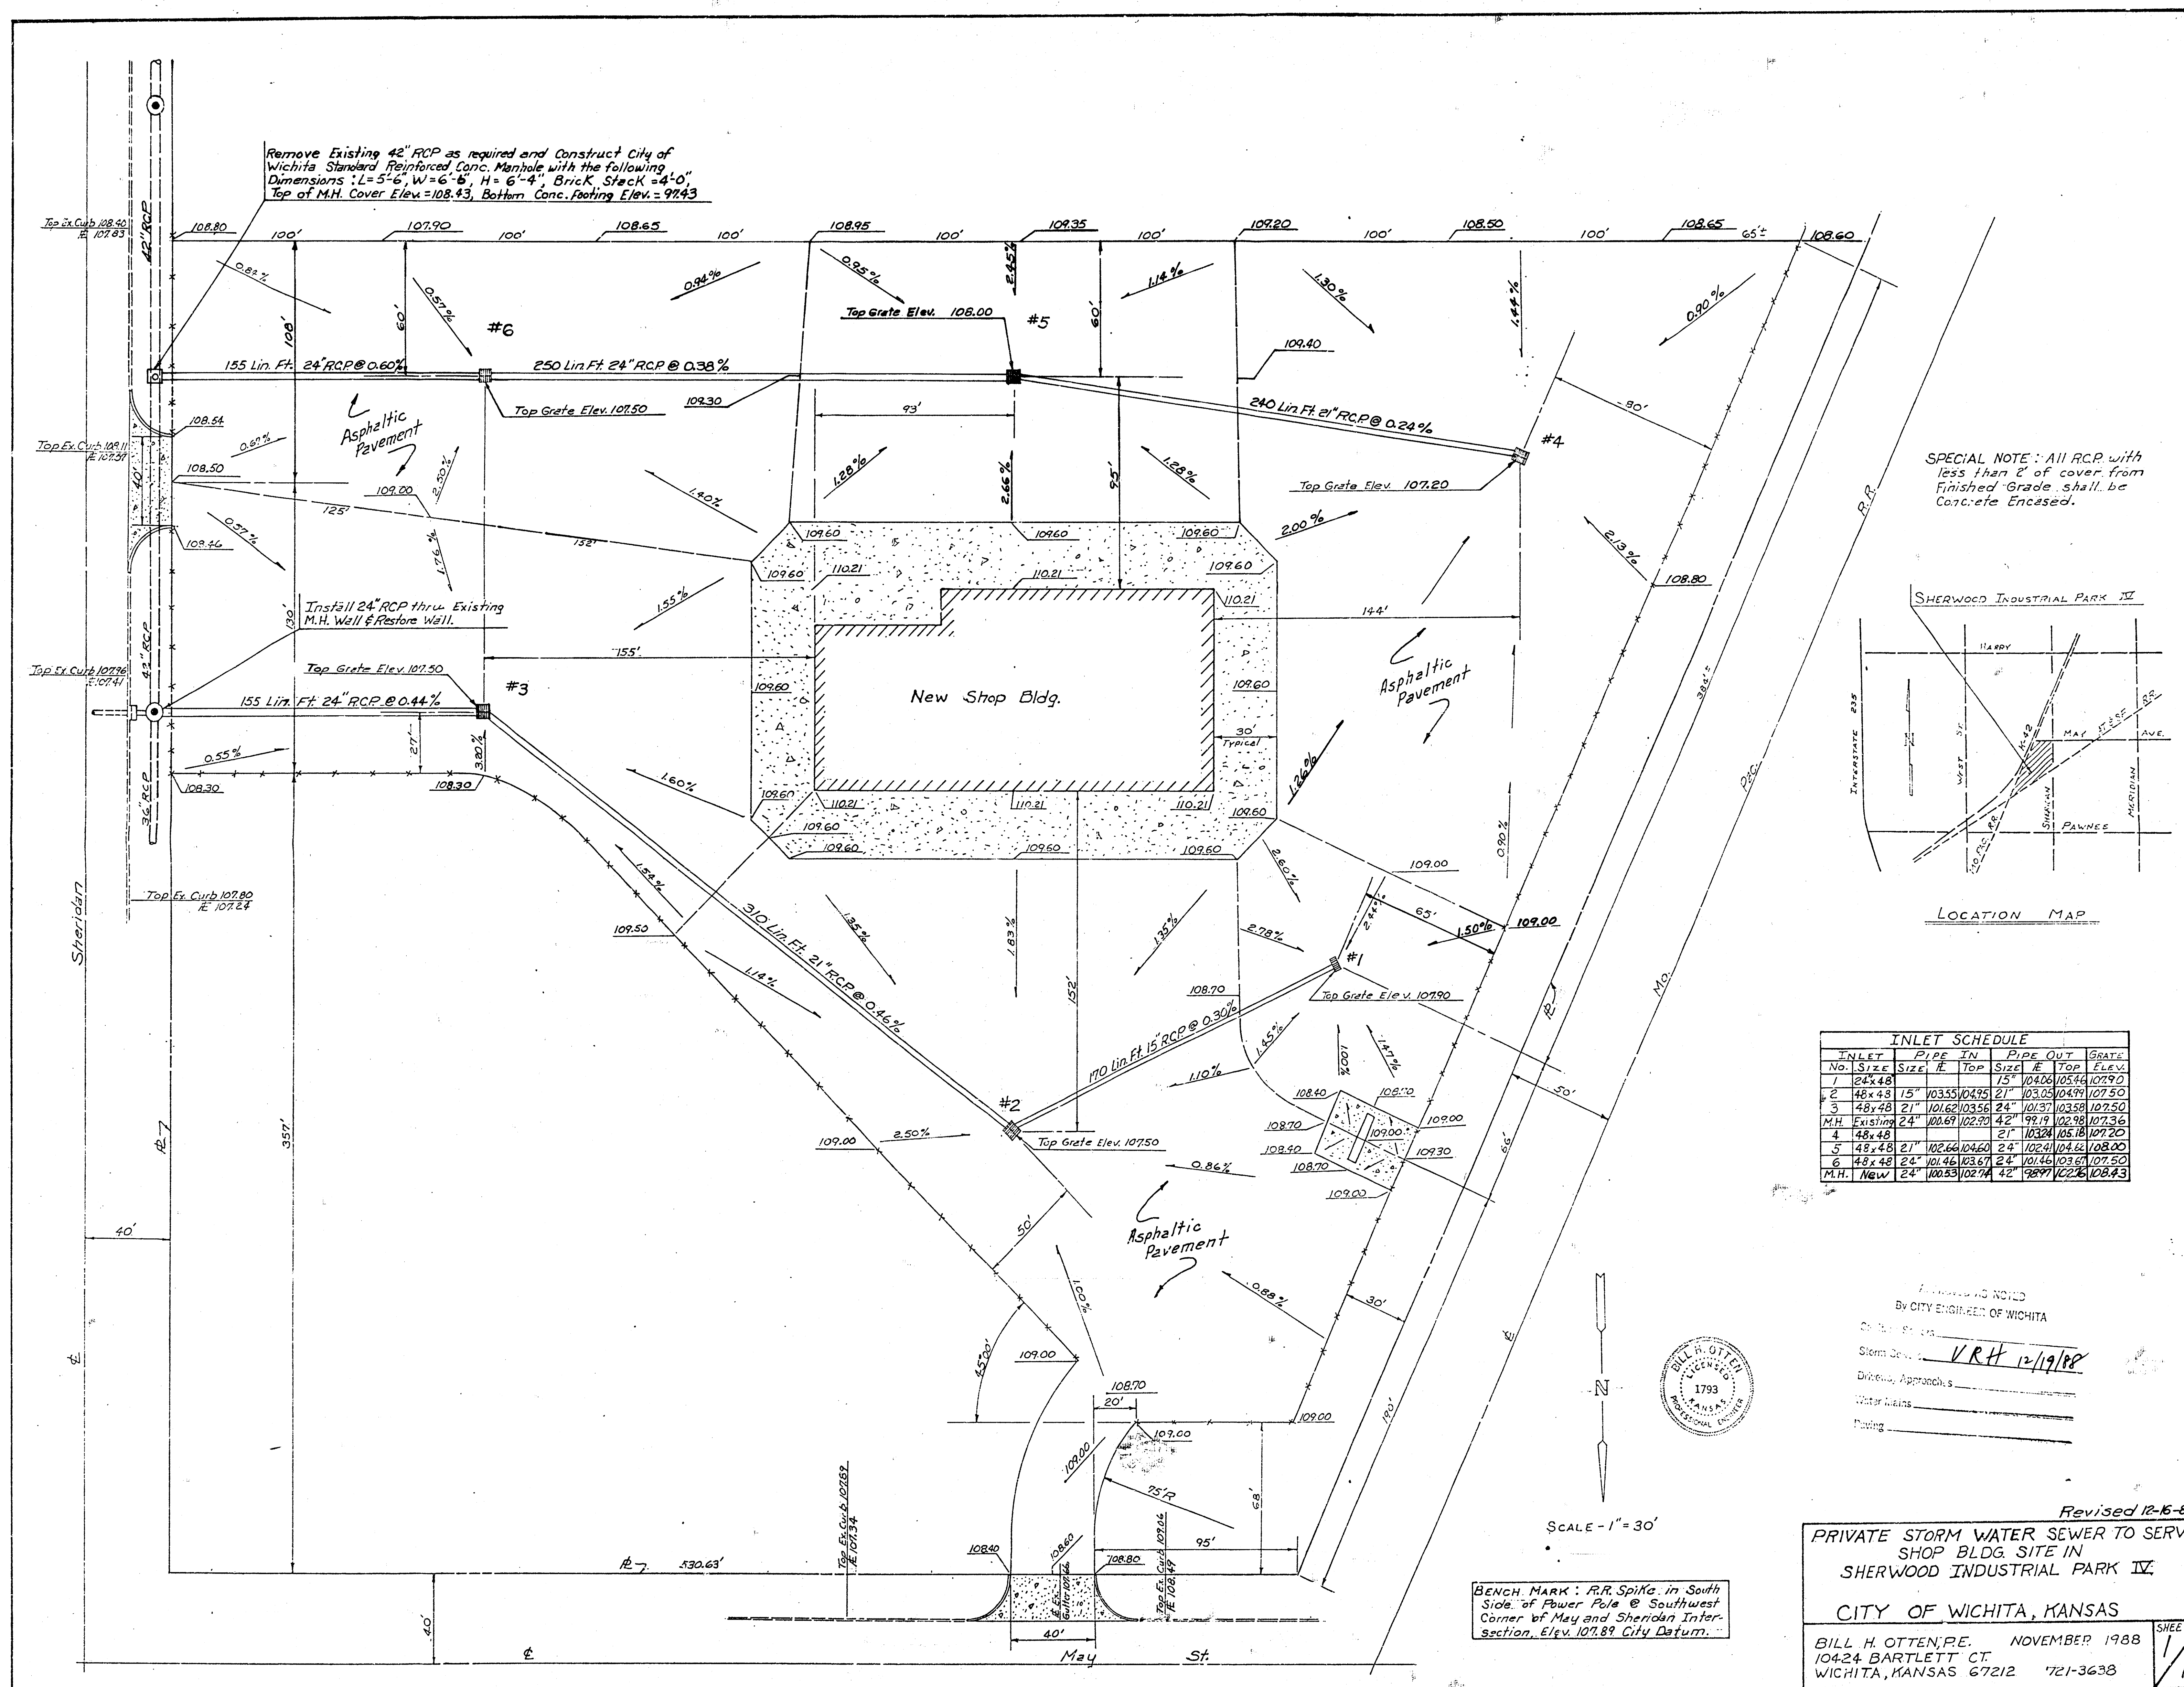


Storm Sewer Design to Serve Shop Bldg. Site
in Sherwood Industrial Park IV
Bill Otten 11-10-88 MILLICORPORATION
Q = C I A = one hour rainfall once in 5 years
C = .90
A = Area in Acres

$$Q = \frac{1.486}{n} A R^{2/3} S^{1/2} \quad n = 0.012 \quad \text{Min } V = 2 \text{ ft/sec.}$$

Line Location	Area Increment	Area Total	Time In Section min	Q cfs	Size Pipe	Vel ft/sec	Slope
#1 to #2	.31	.31	5min 1min	6.7	15"	3	0.30
#2 to #3	1.76	2.07	6min 2min	6.4	11.9	21"	0.46
#3 to MH	.95	3.02	8min	5.9	16.0	24"	0.44
#4 to #5	1.33	1.33	5min 1min	6.7	8.0	21"	0.24
#5 to #6	1.27	2.60	6min 1min	6.4	15.0	24"	0.38
#6 to MH	.84	3.44	7min	6.2	18.2	24"	0.60

SPECIAL NOTE: All RCP with less than 2' of cover from finished grade shall be concrete encased.

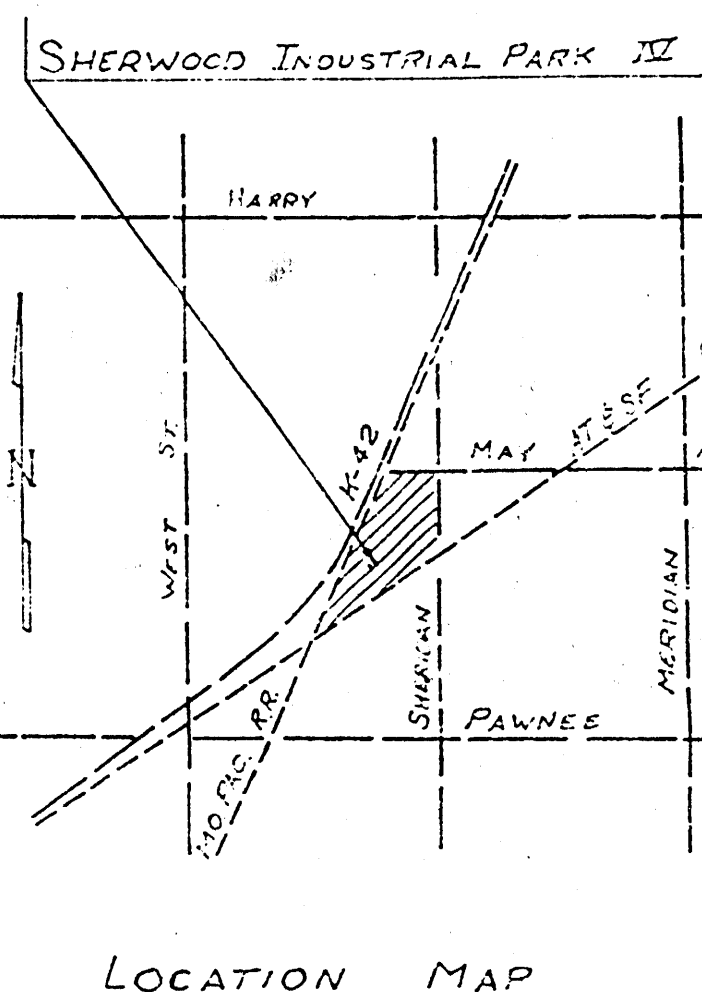

INLET SCHEDULE						



Revised 12-15-88
PRIVATE STORM WATER SEWER TO SERVE SHOP BLDG. SITE IN SHERWOOD INDUSTRIAL PARK IV

CITY OF WICHITA, KANSAS

BILL H. OTTEN, P.E. NOVEMBER 1988
10424 BARTLETT CT.
WICHITA, KANSAS 67212 721-3638

SHEET 1/1