

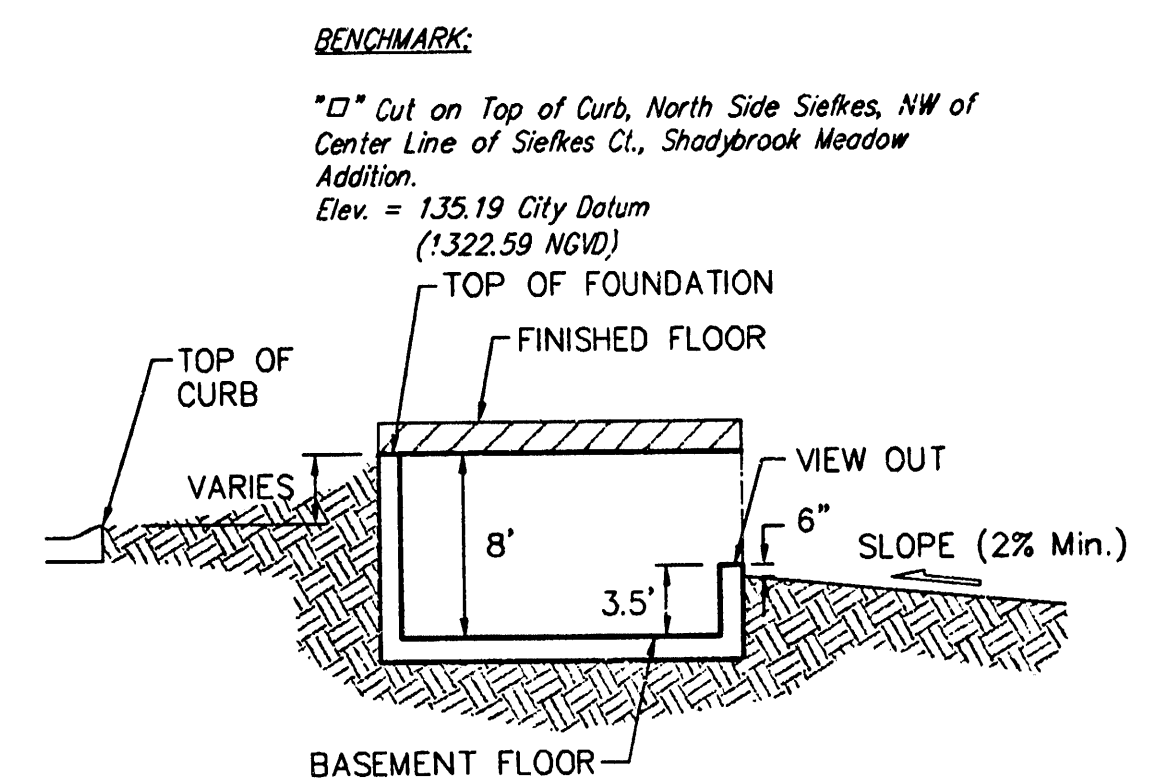
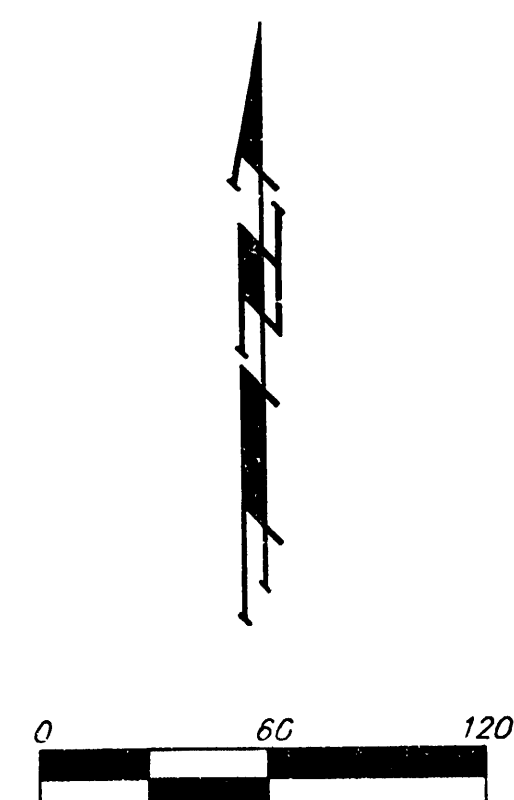


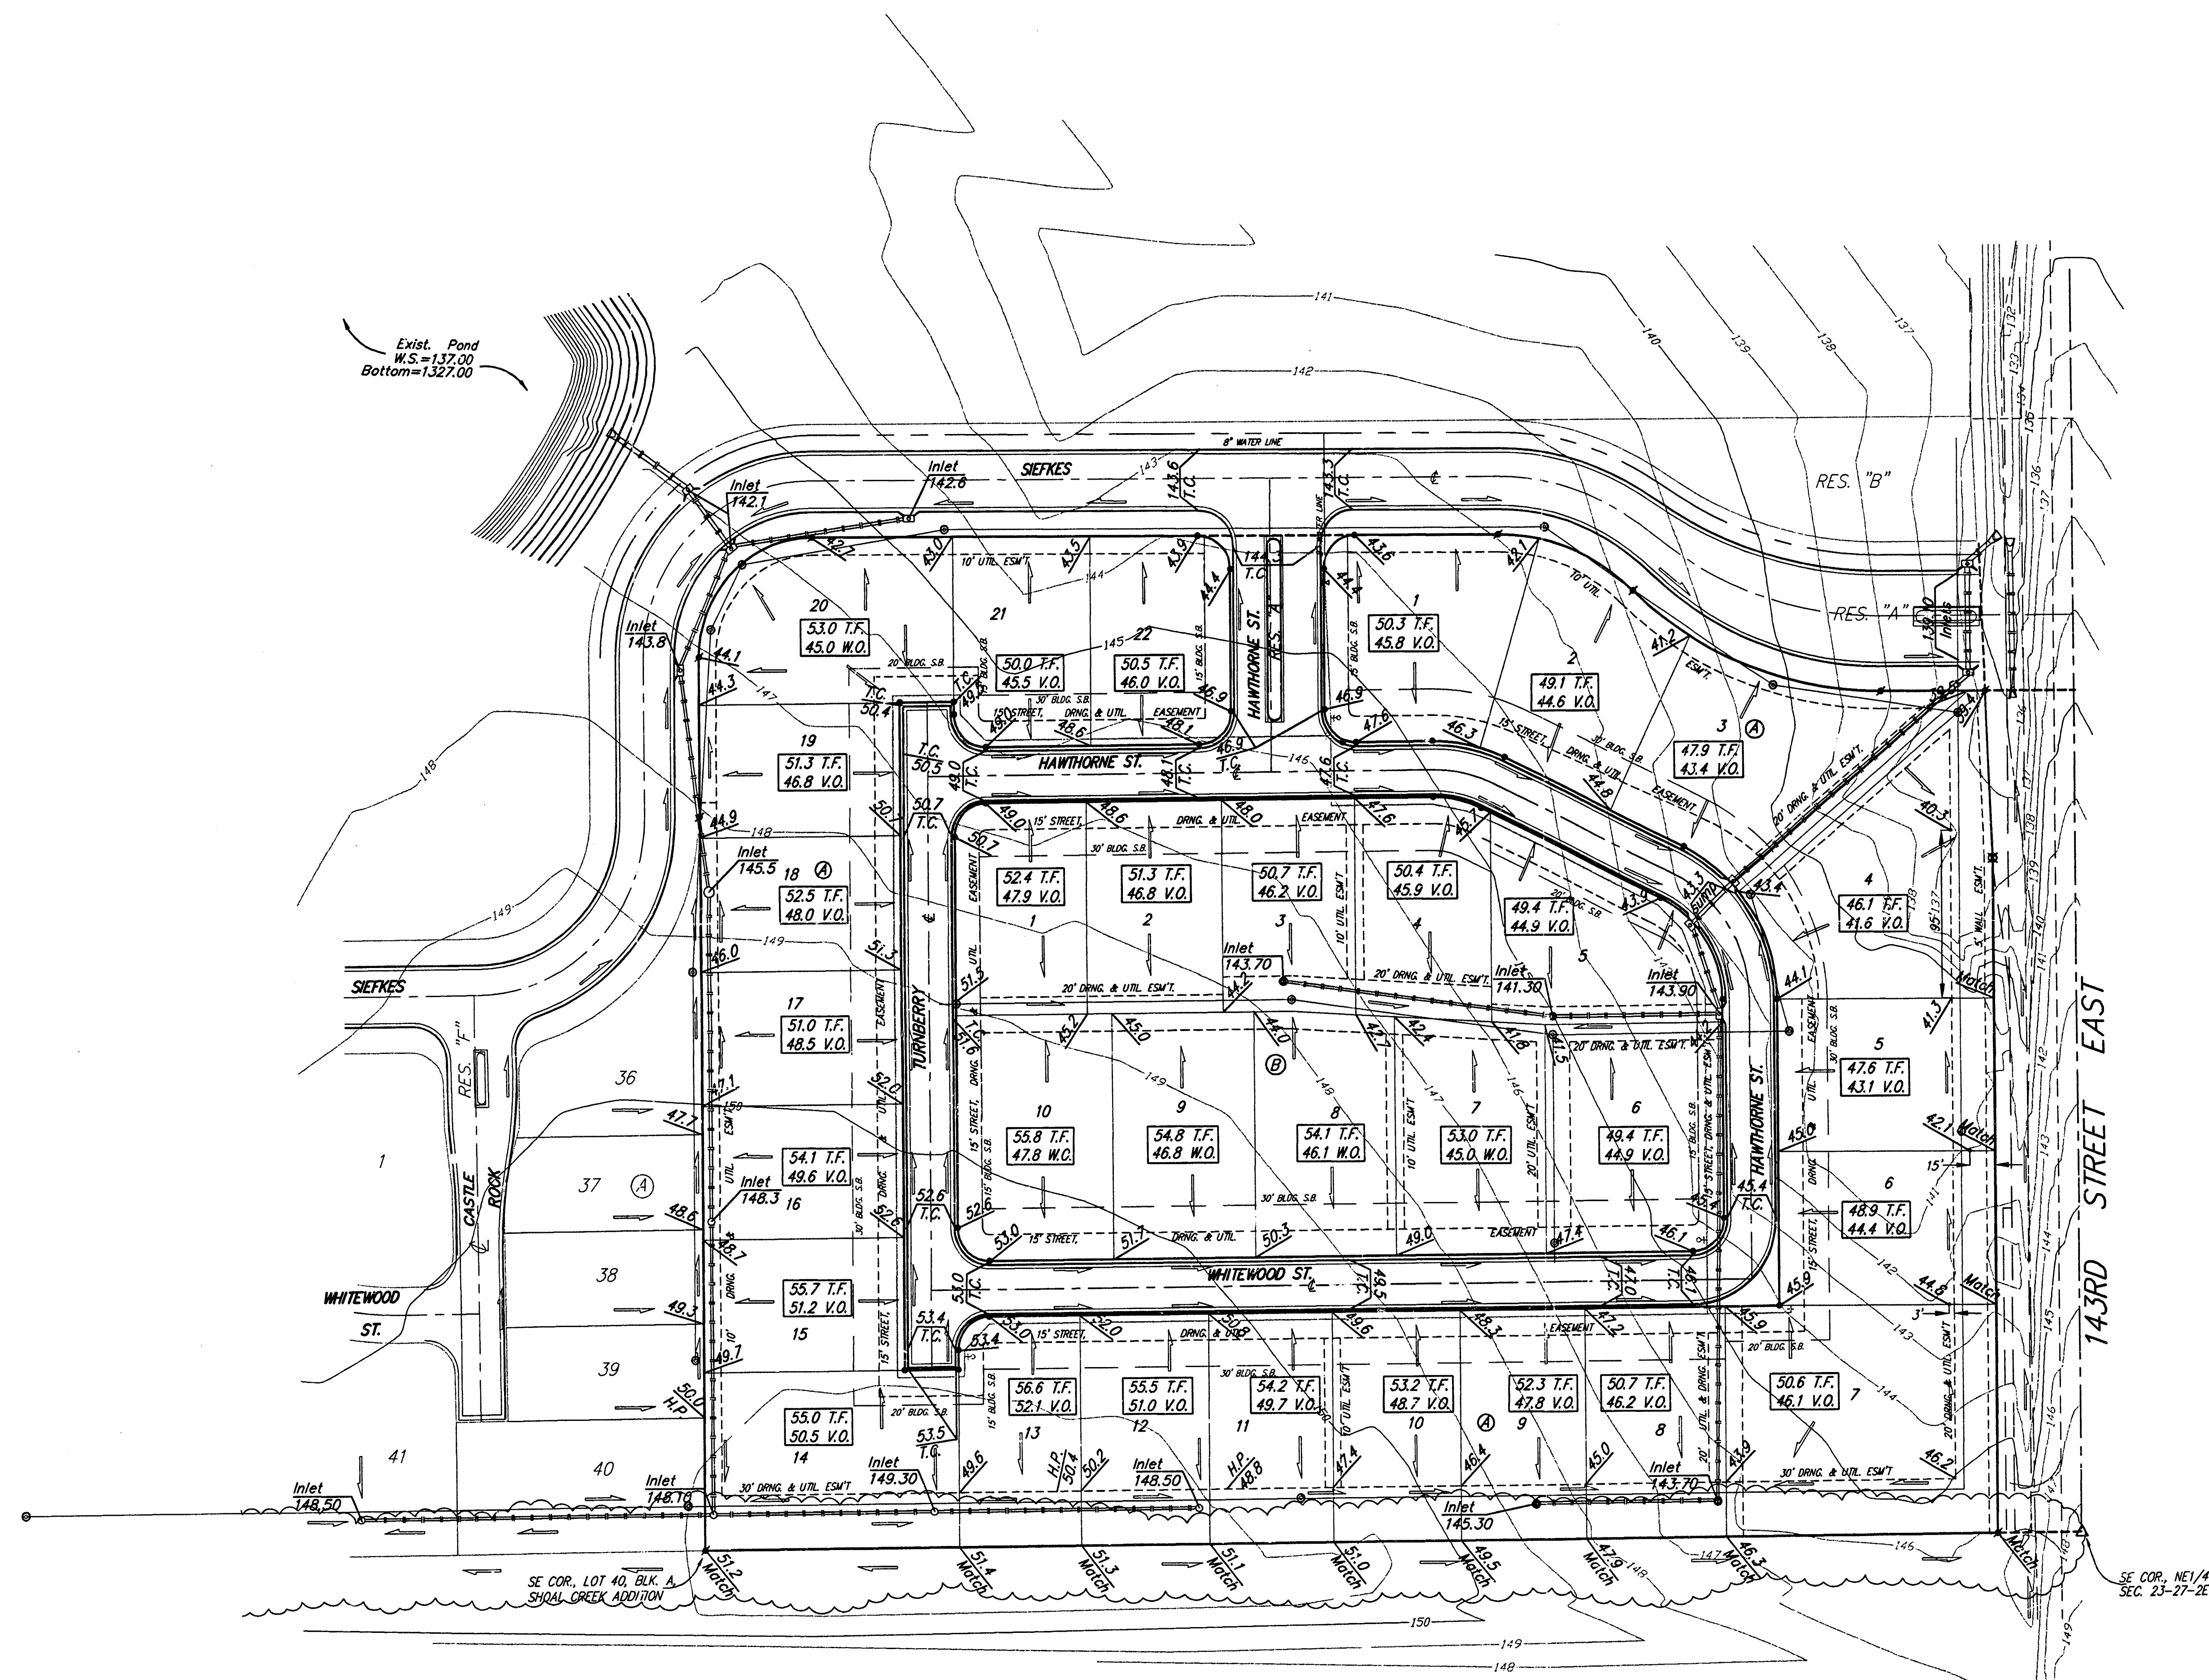


TYPICAL VIEW OUT DETAIL

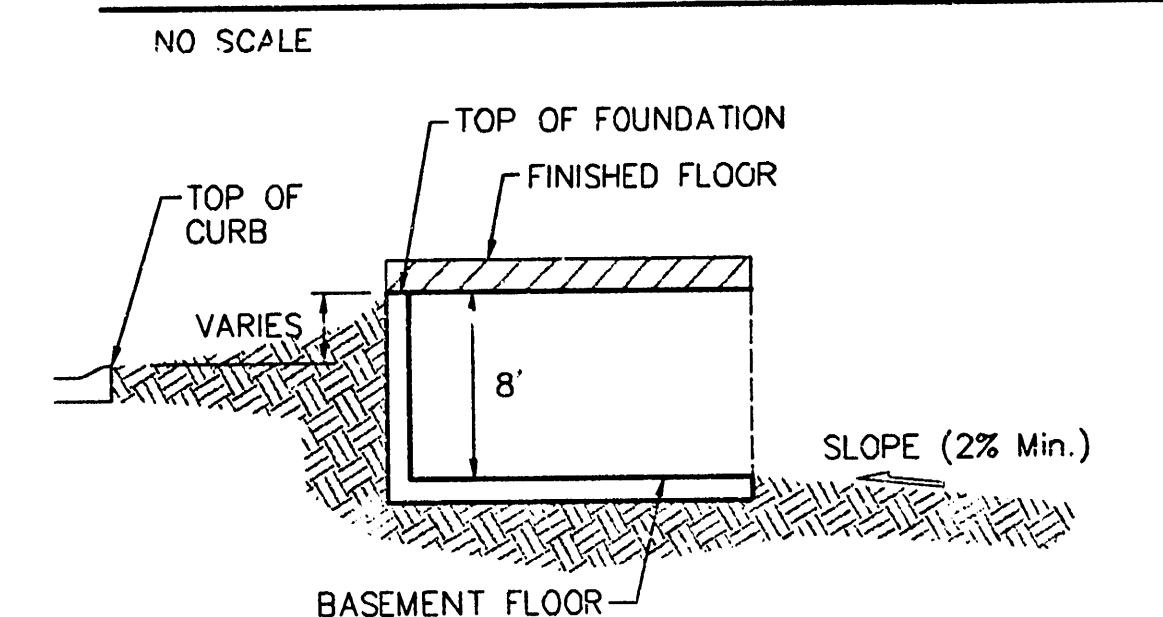

TYPICAL WALK OUT DETAIL

NO SCALE

NOTES:
Proposed Top of Foundation Elevations Are Shown On Plans. Contractor to Set Finished Floor Elevations.
All Street Elevations Shown on Plans Are for Top of Curb (Full-Height).
This Grading Plan is Designed with View-Outs. Elevations Shown at Rear of House (XXX V.O.).
Lot dimensions have been omitted on this plan, refer to the recorded plat for this information.

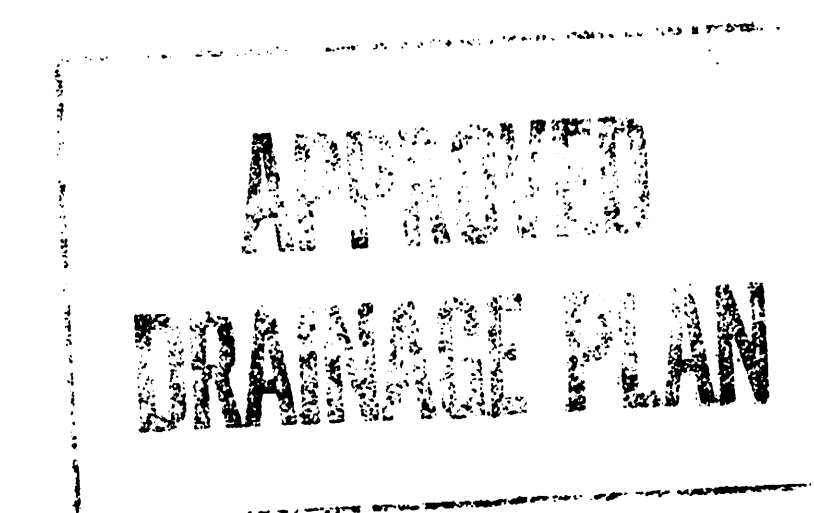

REVISED 1/14/04-AG
REVISED 12/31/03-SCL

**SHOAL CREEK 2ND ADDITION
GRADING PLAN
WICHITA, KANSAS**

BAUGHMAN COMPANY P.A.
ENGINEERING, SURVEYING, & PLANNING
316-262-7271 • 315 ELLIS • WICHITA, KANSAS 67211

DESIGN SCL	DRAWN SCL	APPROVED	DATE 04/15/03	SCALE NOTED	SHEET 1 OF 1
---------------	--------------	----------	------------------	----------------	-----------------------

1st REVIEWED OCT 14/JAN 2004
12th GRADING/REK 14/JAN 2004