



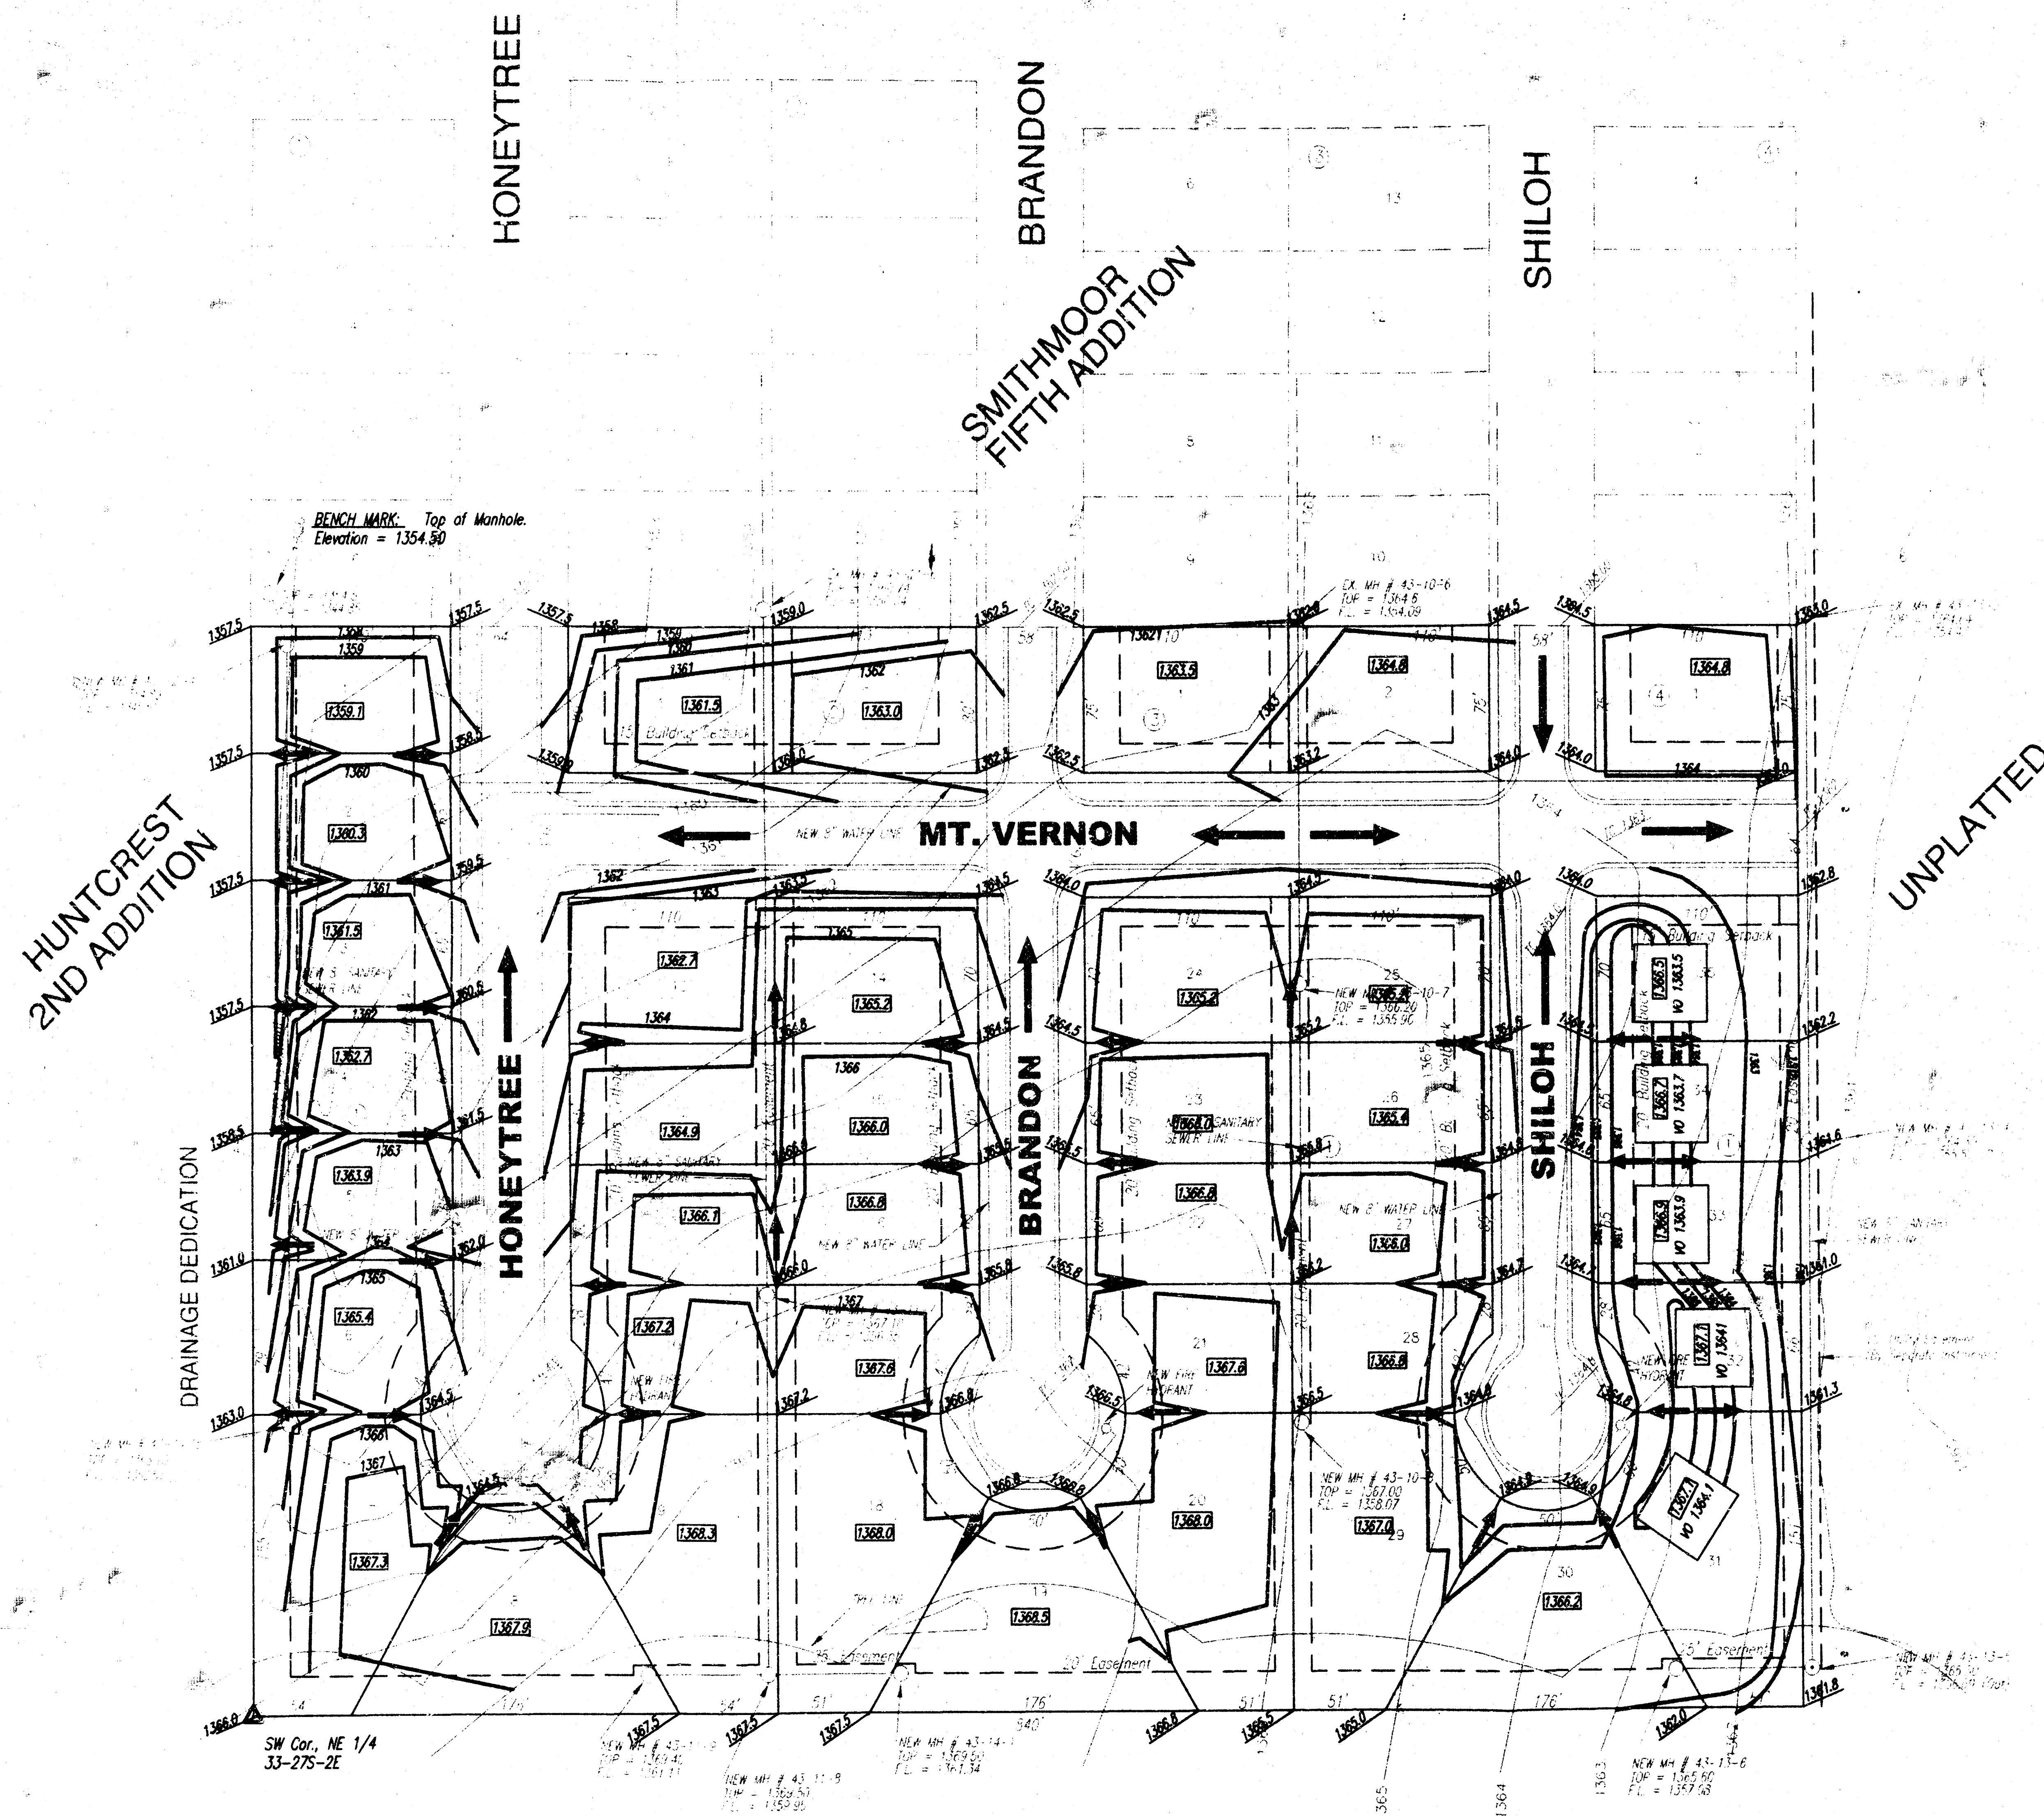

APPROVED
DRAINAGE PLAN

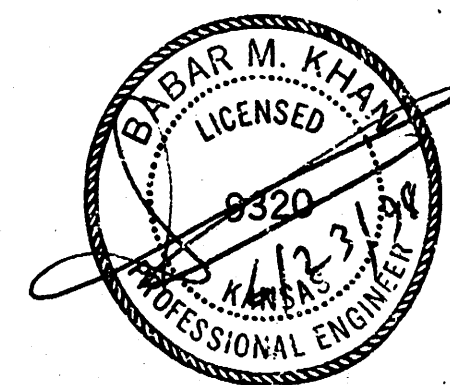

Revised: 8/1/99
MUNICIPAL ENGINEERS, P.A.
 254-LAURA, SUITE 201
 WICHITA, KANSAS 67211
 316-262-3842