


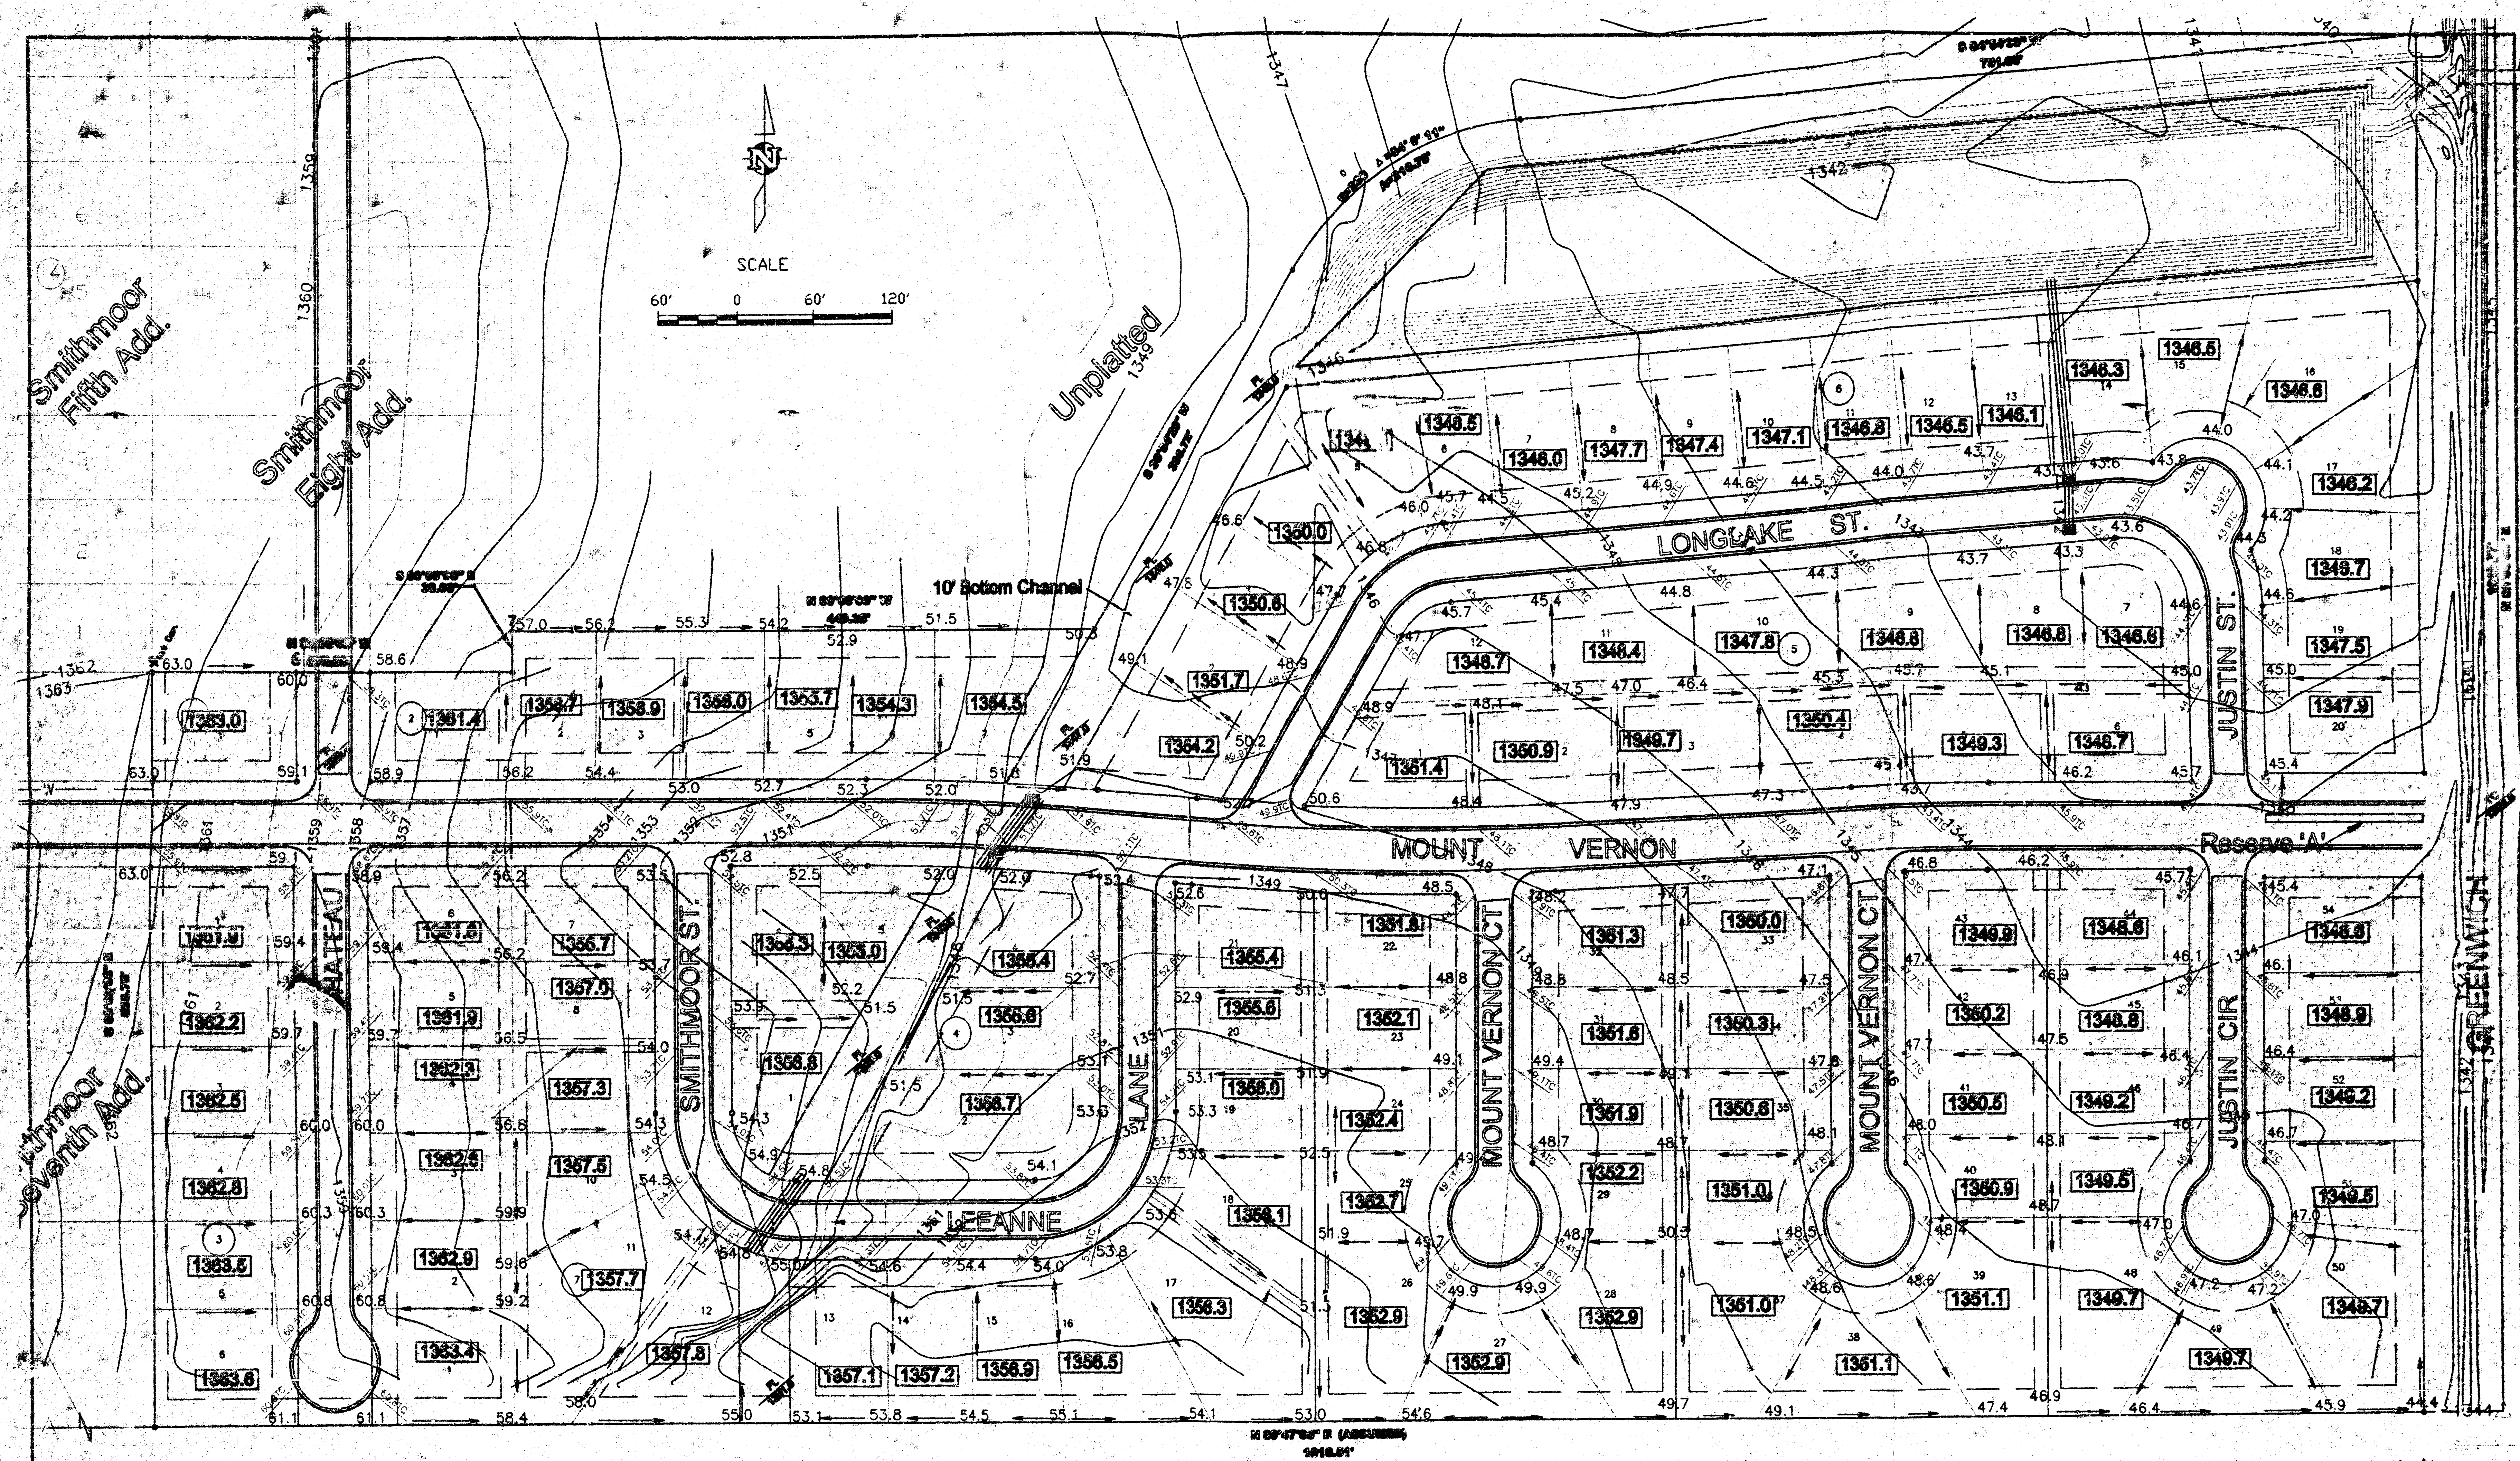

Benchmarks

1. Square cut on B/C - 5' N. of N. wing of driveway @ #1811 S. Chateau. Elev. = 1351.14
2. Square cut on B/C - 12' S. of S. wing of driveway @ #1910 S. Shiloh. Elev. = 1363.59

Legend:

- 1362.0 Building Pad Elevation
- Top of Curb Elevation
- Flowline Elevation

GRADING PLAN
SMITHMOOR NINTH ADDITION
TO
WICHITA, SEDGWICK COUNTY, KANSAS

APPROVED
DRAINAGE PLAN



Smithmoor 9th

MILLER
ENGINEERING SERVICES
264 S. Lone Star Blvd., Suite 210, Wichita, KS 67211
316/261-1288 Fax: 316/261-9713