


31ST STREET SOUTH

N 1/4 CORNER
SEC. 8-28S-1E
FD. 5/8 REBAR
MKEC

SOUTH HIGH SCHOOL SECOND ADDITION Drainage Plan

Southeast Quarter of the Northwest Quarter of Section 8,
Township 28 South, Range 1 East of the 6th. P.M.


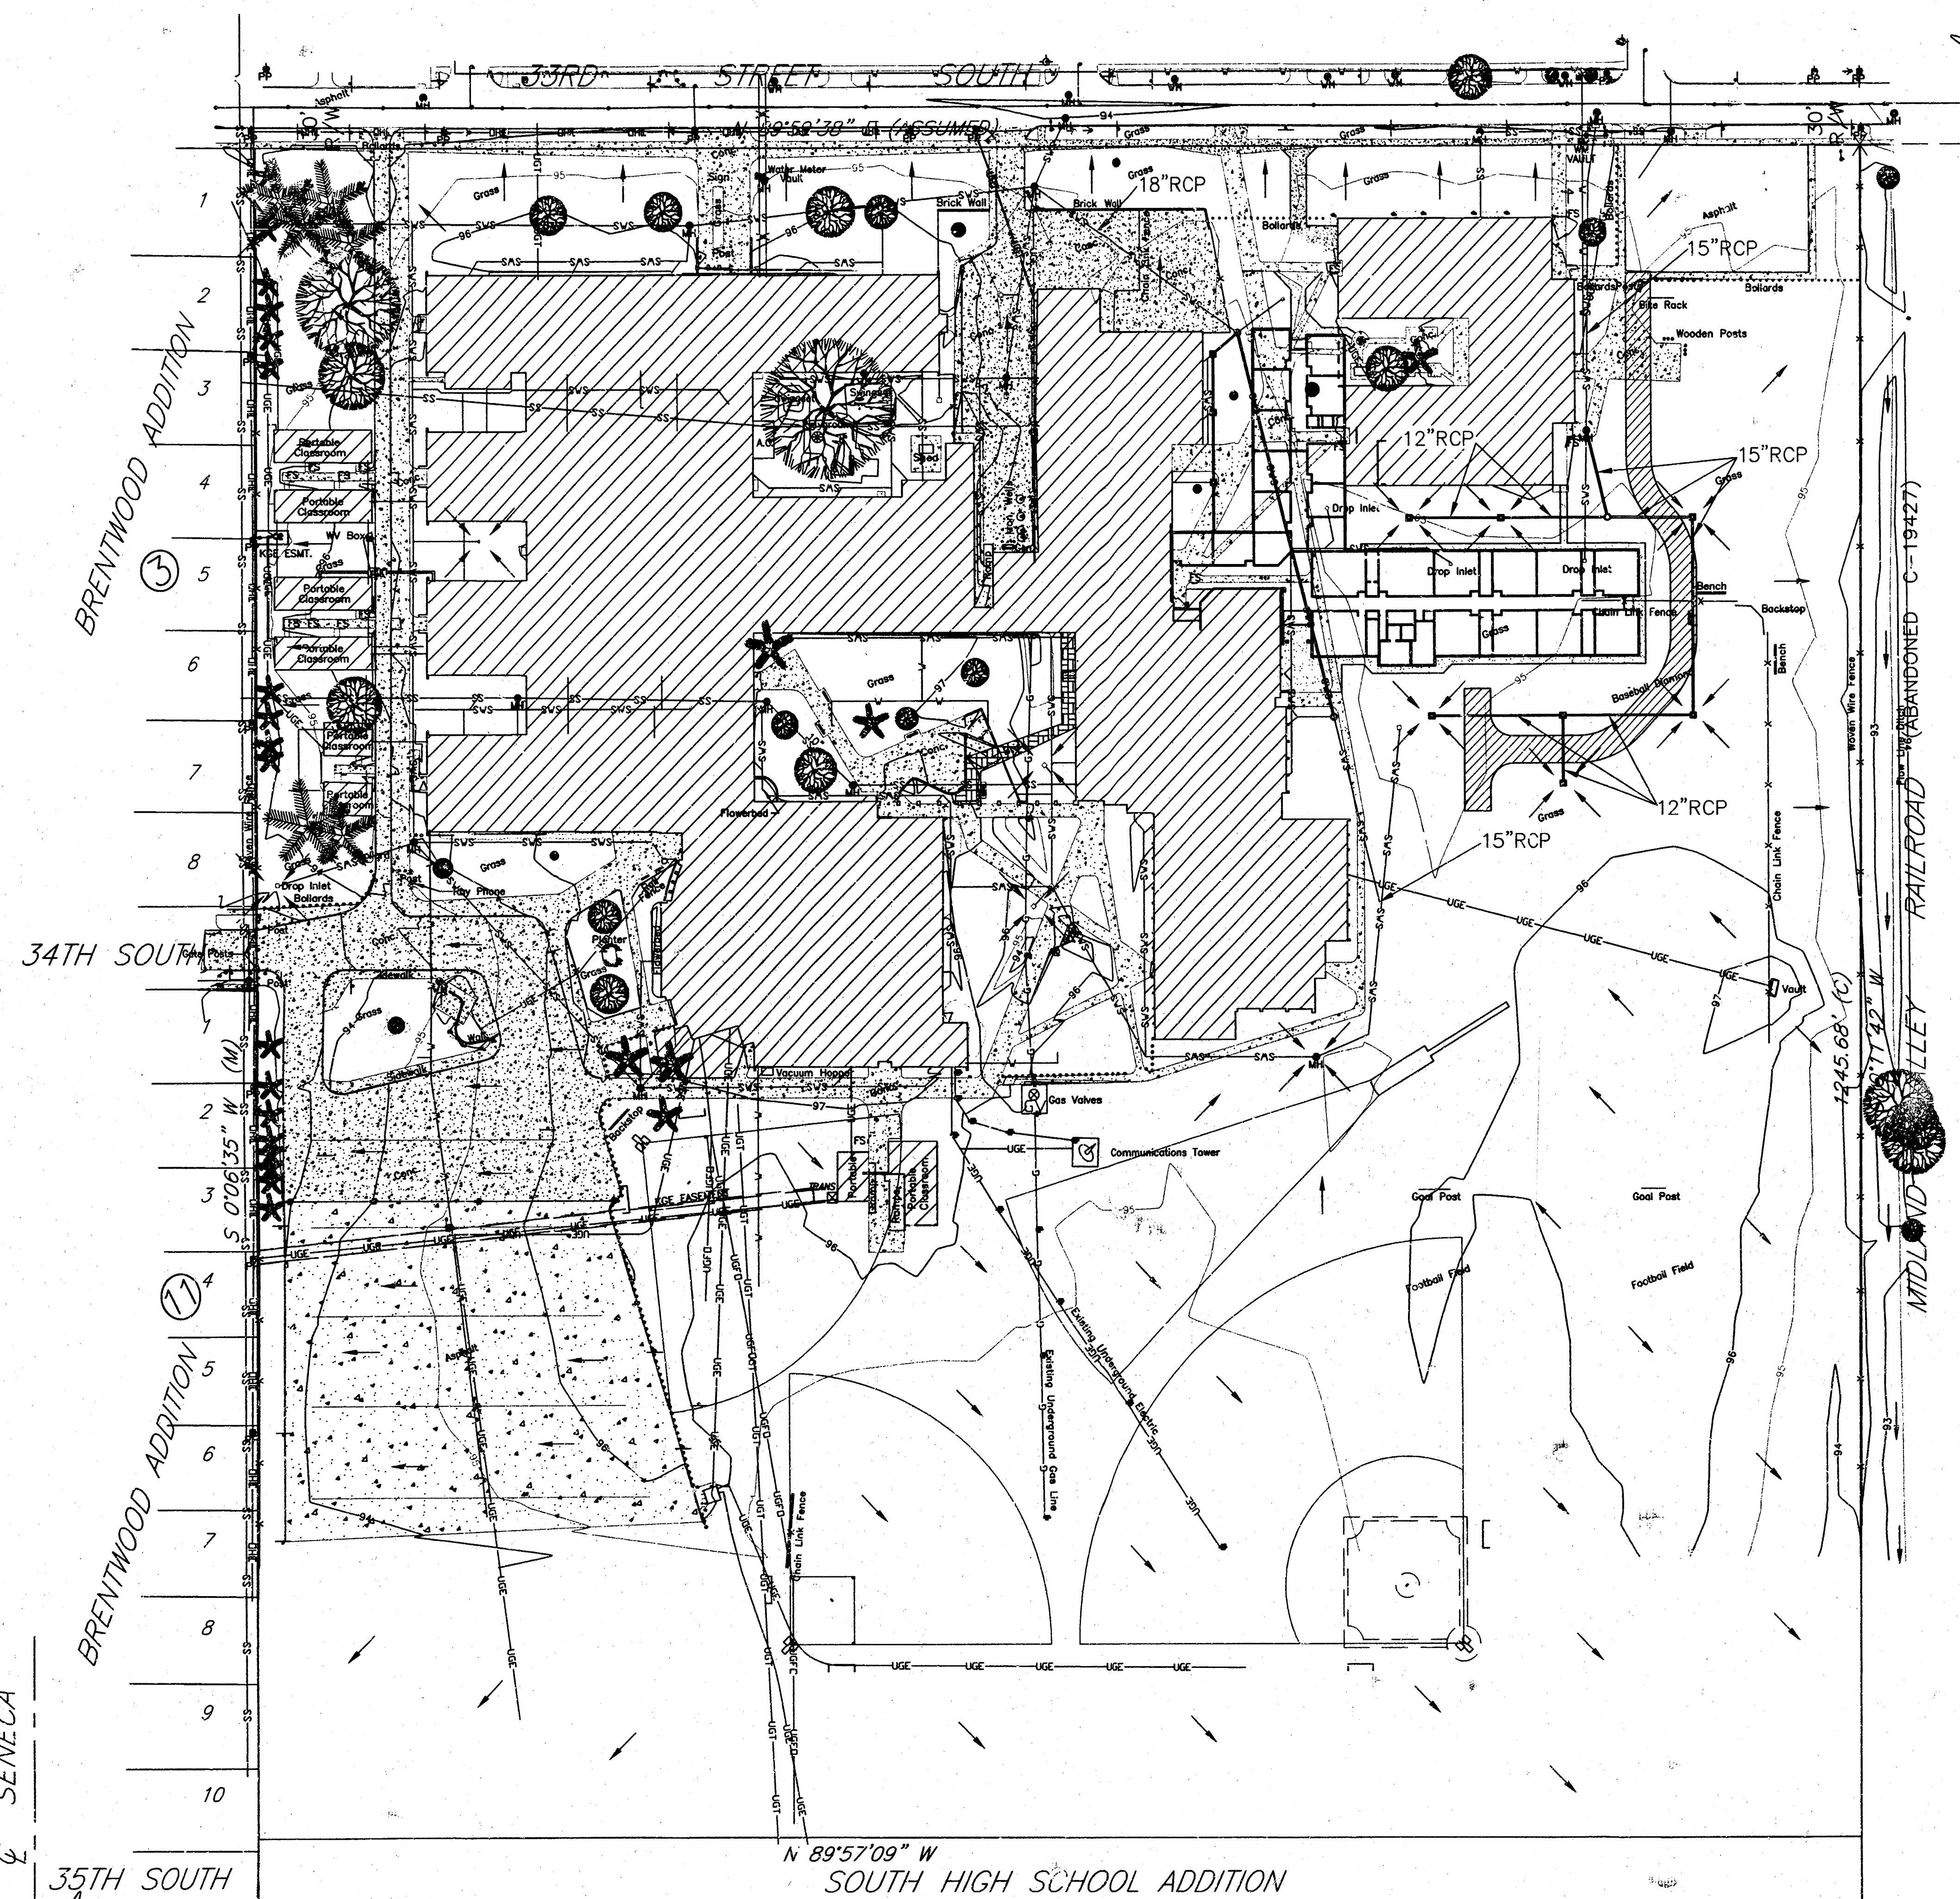


Existing							
Lot#	AREA	I5	C5	Q5	I100	C100	Q100
Entire	35.5	3.24*	0.51	58.66	5.47*	0.66	128.16

* I5 and I100 were developed from a Tc=29.7min.


Proposed							
Lot#	AREA	I5	C5	Q5	I100	C100	Q100
Entire	35.5	3.24*	0.51	58.66	5.47*	0.66	128.16

* I5 and I100 were developed from a Tc=29.7min.

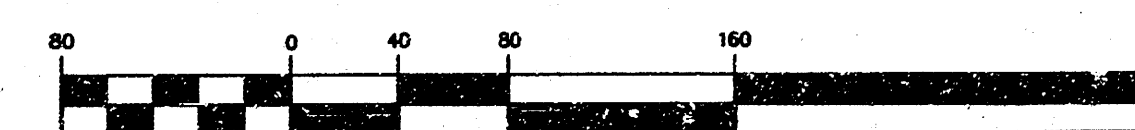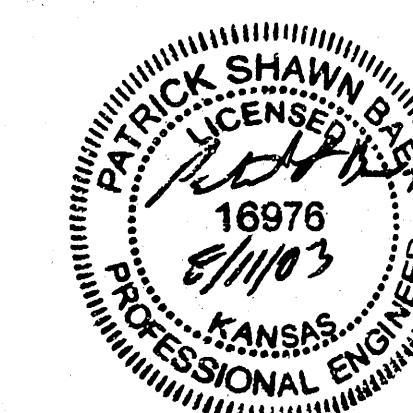

(IN FEET)
1 inch = 80 ft.

Filename: 0307drainage Date Plot Prepared: 8/08/03

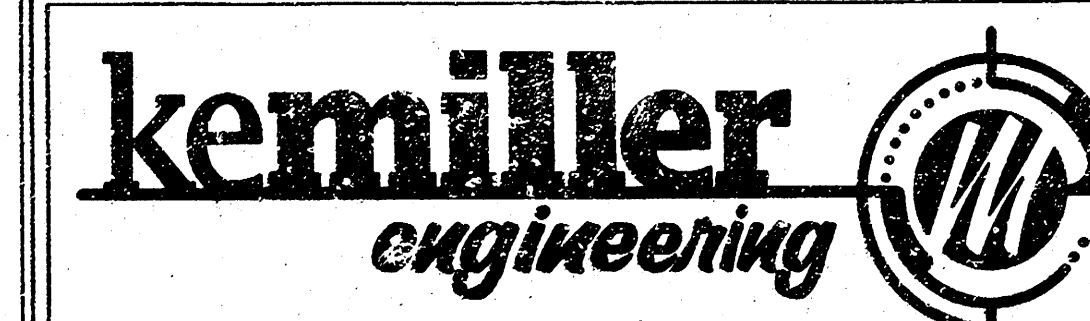

CENTER SECTION
SEC. 8-28S-1E
FD. 5/8" REBAR

SENECA

35TH SOUTH

W 1/4 CORNER
SEC. 8-28S-1E
FD. 1/2" REBAR

N 89°57'09" W
SOUTH HIGH SCHOOL ADDITION

N 89°57'09" W