

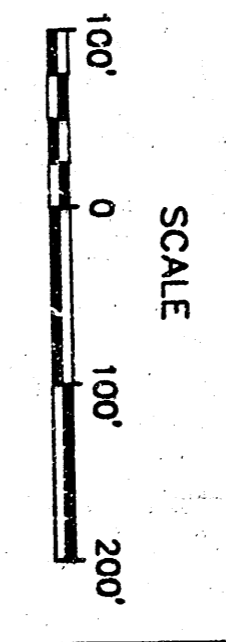


**SOUTH TOWN CENTER DRAINAGE PLAN**  
**WICHITA, SEDGWICK COUNTY, KANSAS**  
 A TRACT OF LAND IN THE NW 1/4, SEC. 21, T25S, R1E

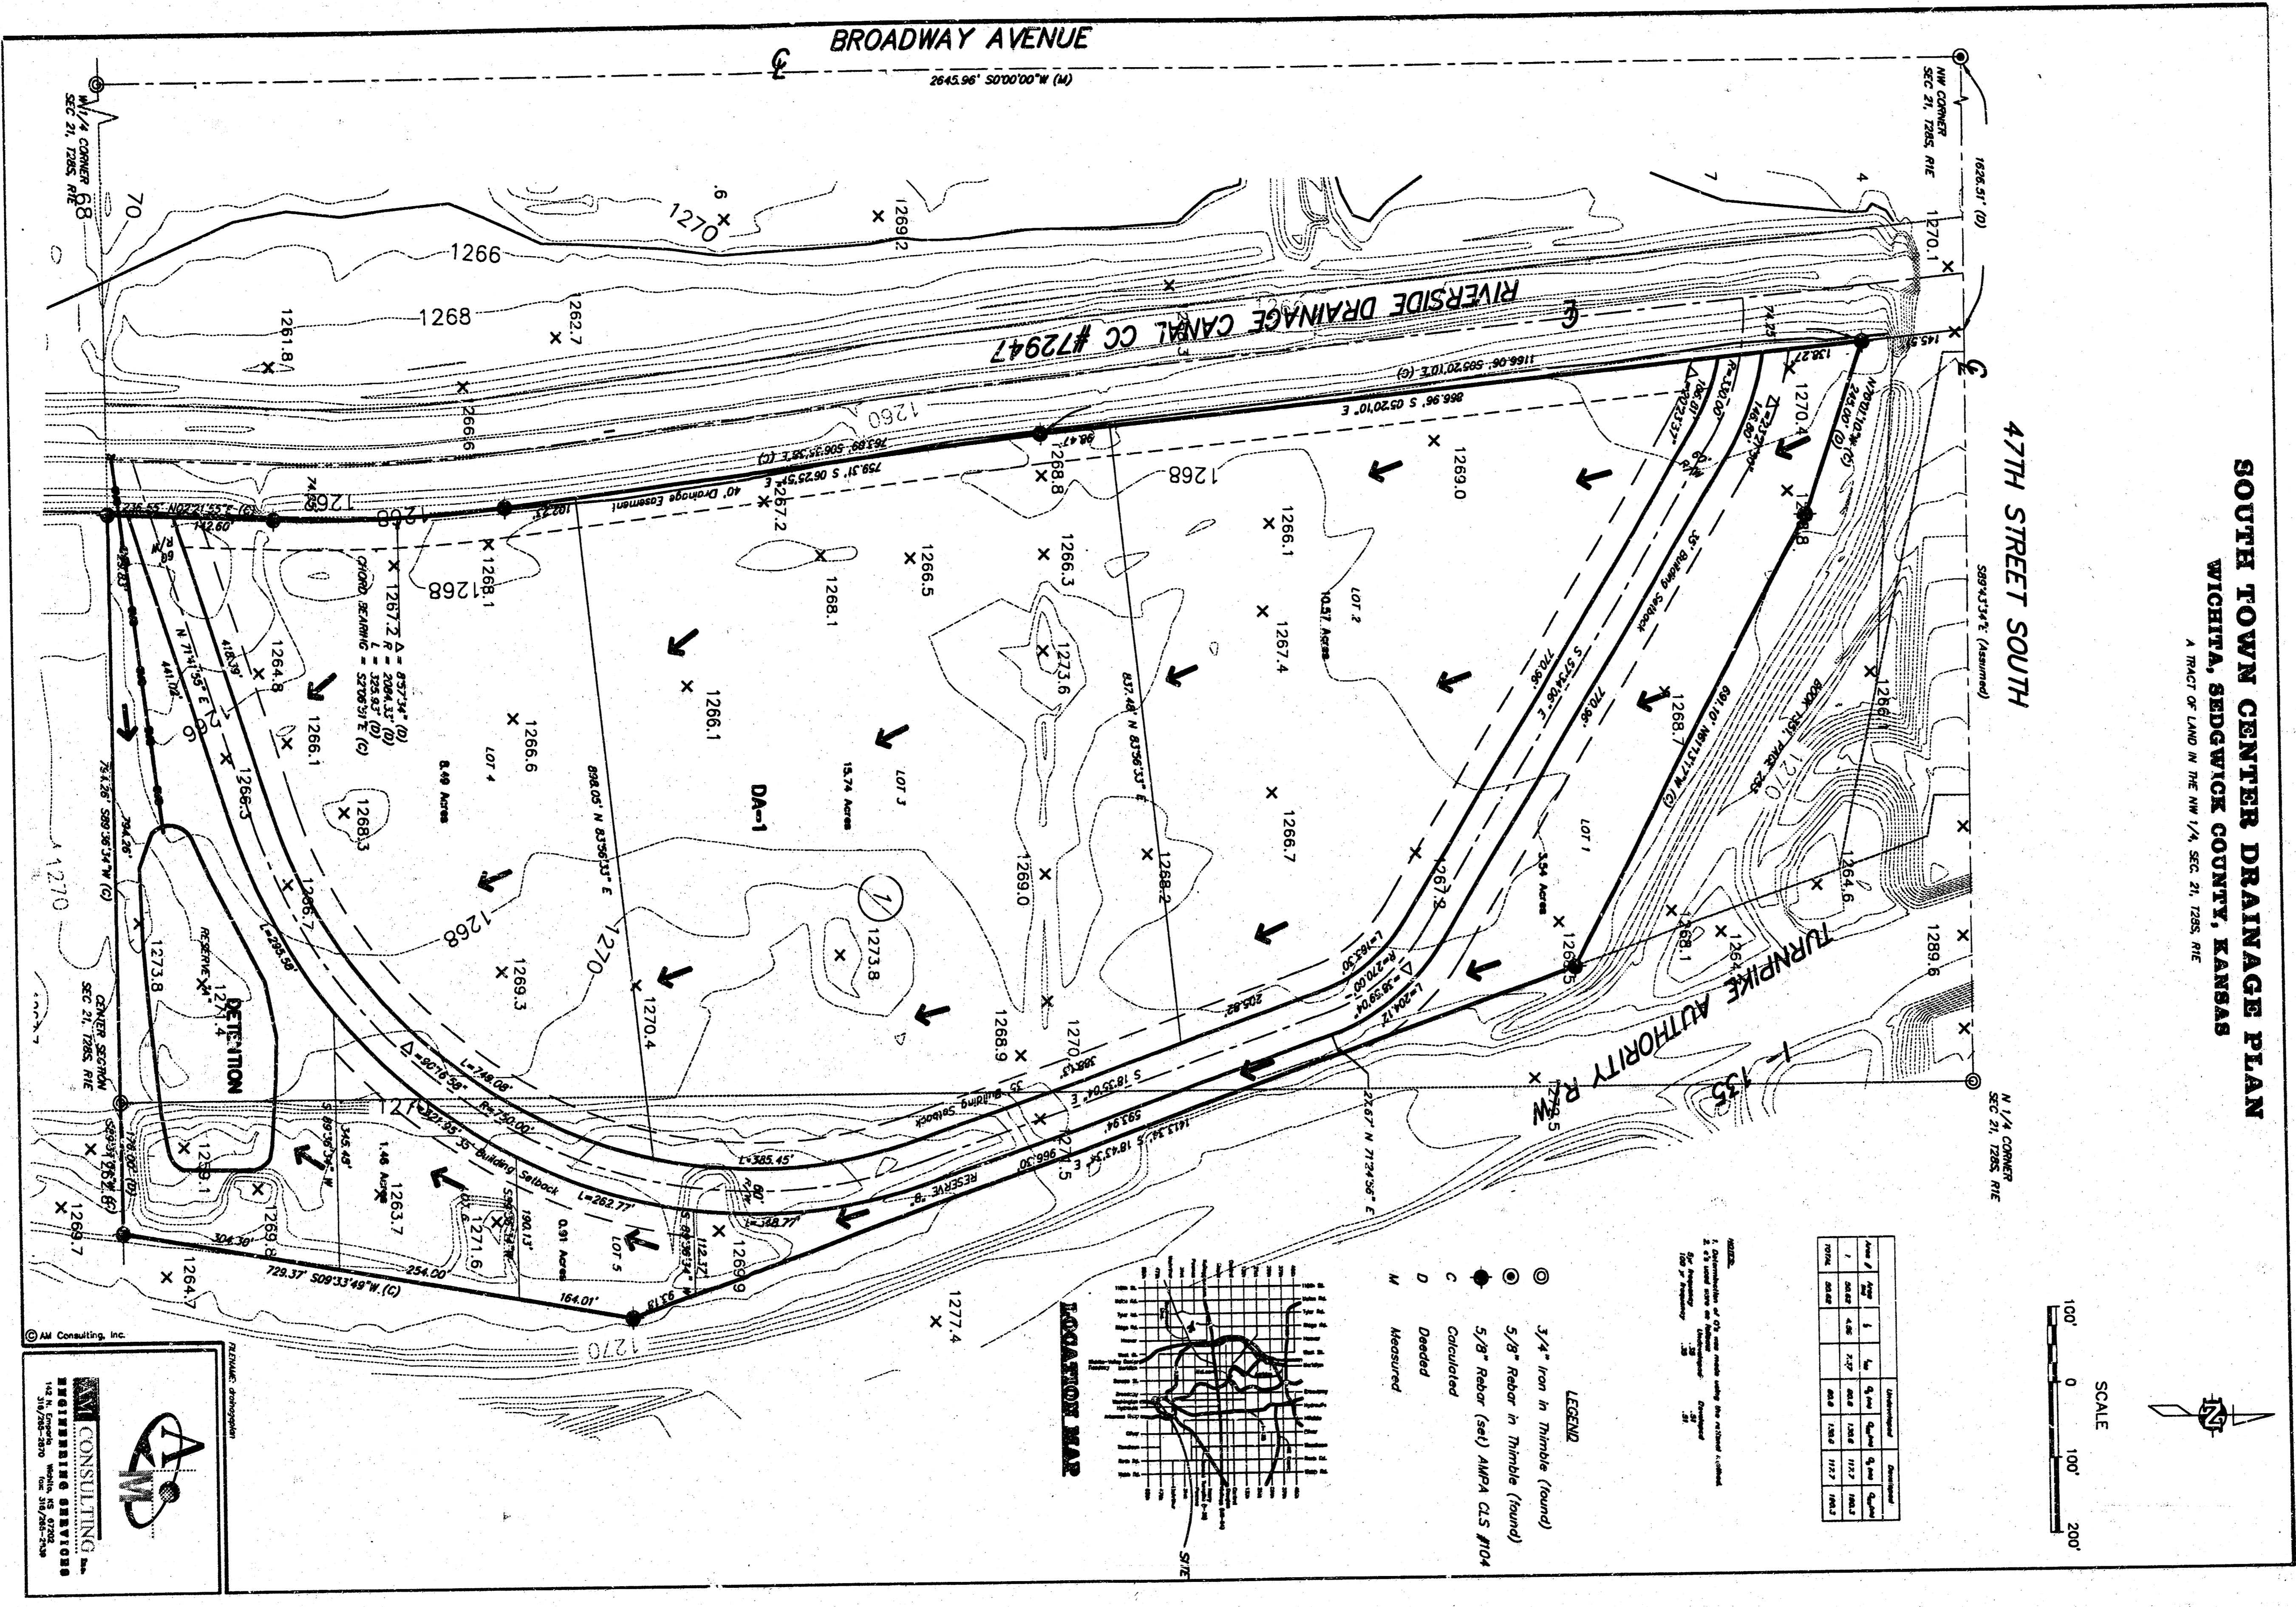


- LEGEND**
- ⊙ 3/4" Iron in Thimble (found)
  - C Calculated
  - D Deredded
  - M Measured

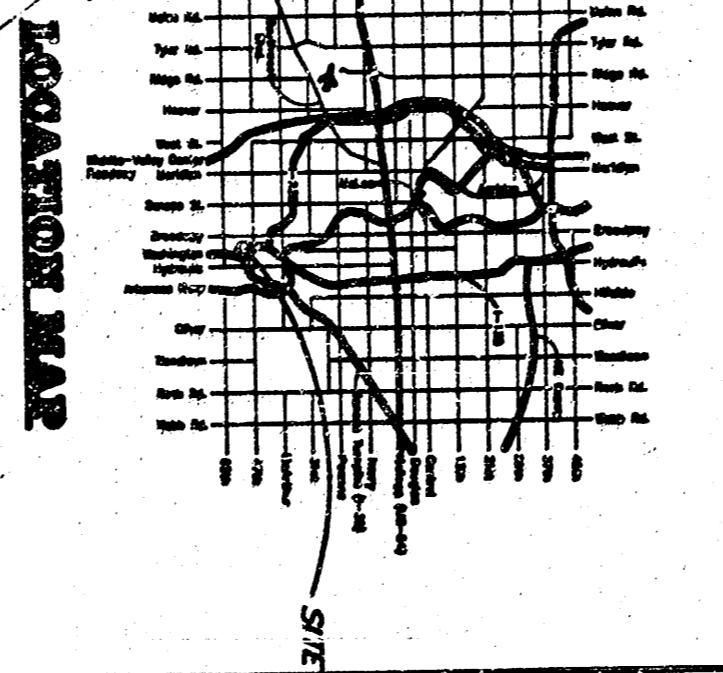

**AM CONSULTING, INC.**  
 ENGINEERING SERVICES  

