



DRAINAGE PLAN STARWEST ADDITION WICHITA, SEDGWICK COUNTY, KANSAS

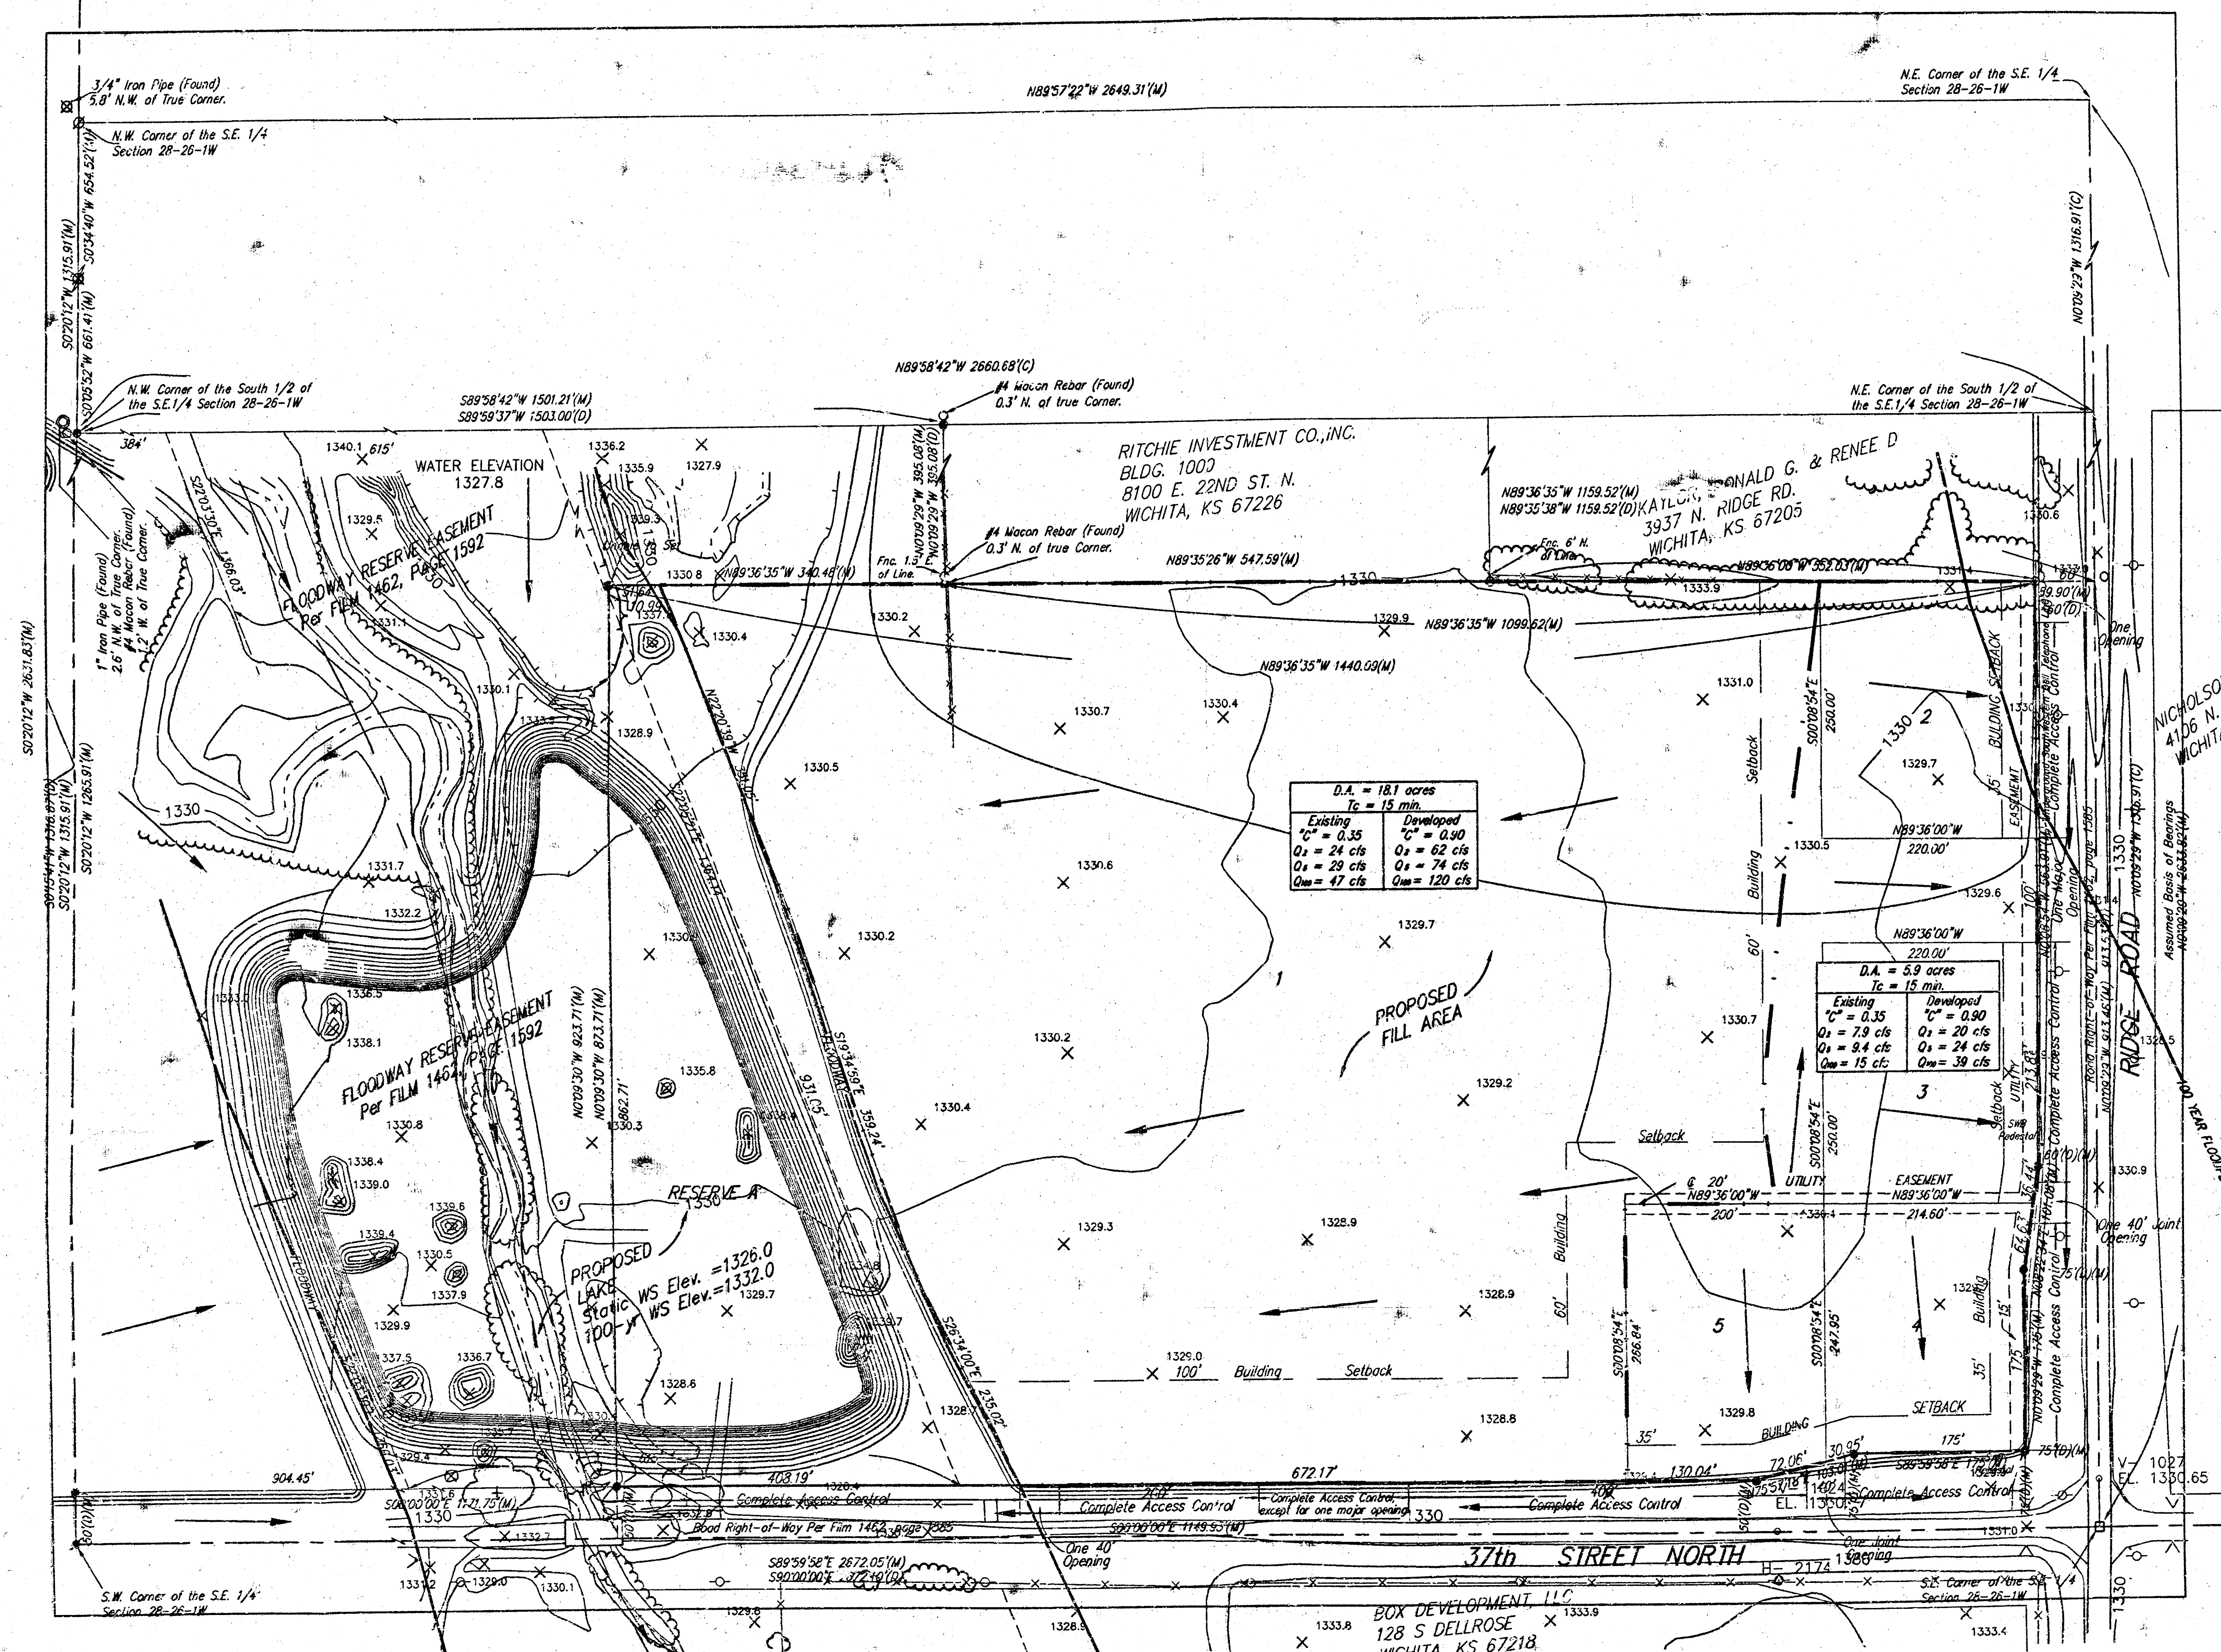

0 100 200
CITY DATUM - SW COR. RIDGE RD. & 29TH ST. NO.
RD 8' S. & 6.3' W. OF C BOTH.
ELEV. = 1315 CITY DATUM (1326.55 M.S.L.)

- = #4 Baughman Rebar (Set)
 - = #4 Macon Rebar (Found)
 - = Rail Road Spike (Found)
 - × = Chiseled Cross (Found)
 - = 1" Iron Pipe (Found)
 - = 3/4" Iron Pipe (Found)
 - = #5 Rebar (Found)
 - = #4 Rebar (Found)
- (M) = Measured
(C) = Calculated
(D) = Described

LOT	ELEVATION (CITY DATUM)
1	1333

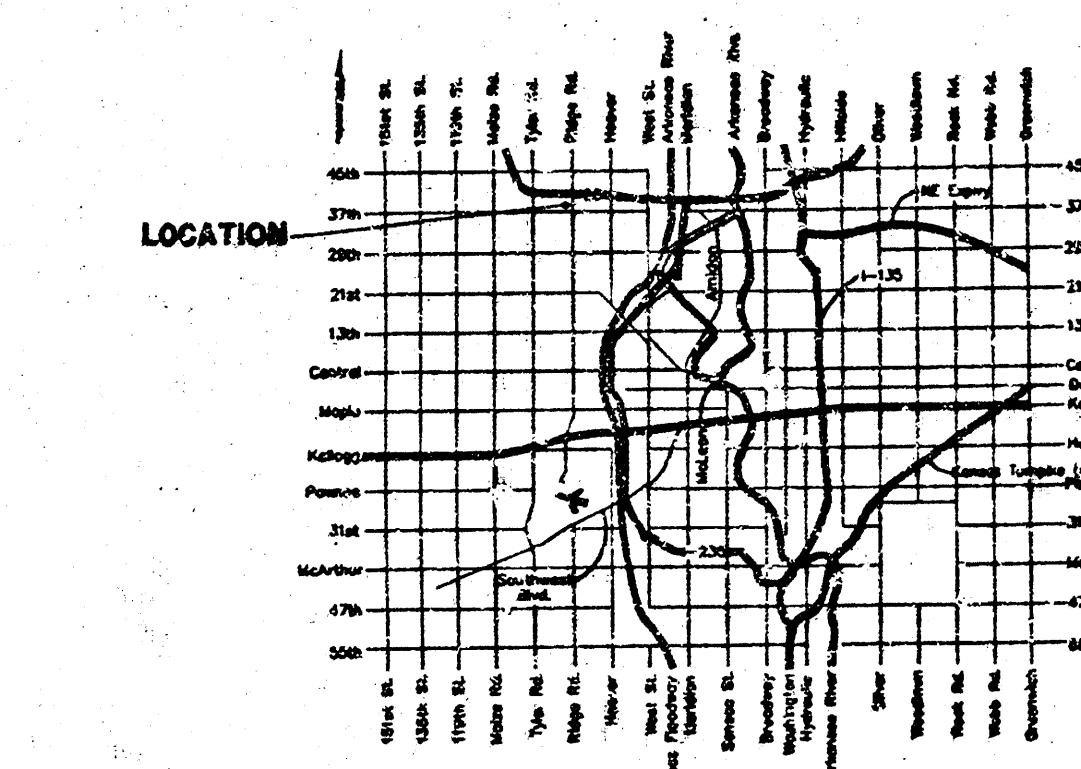

LOCATION
no scale

Note: A Floodplain F/A Application has been submitted to the Division of Water Resources.

NOTE: The proposed drainage plan provided herein is a generally defined plan to follow for design. It is recognized and assumed that upon the first site layout and grading within this plan that the designer will modify or alter the general drainage plan as necessary in order to implement the installation of the improvements to obtain the most economical design and construction possible.

3 JANUARY 2000