


STERLING FARMS 3RD ADDITION TO WICHITA, SEDGWICK COUNTY, KANSAS

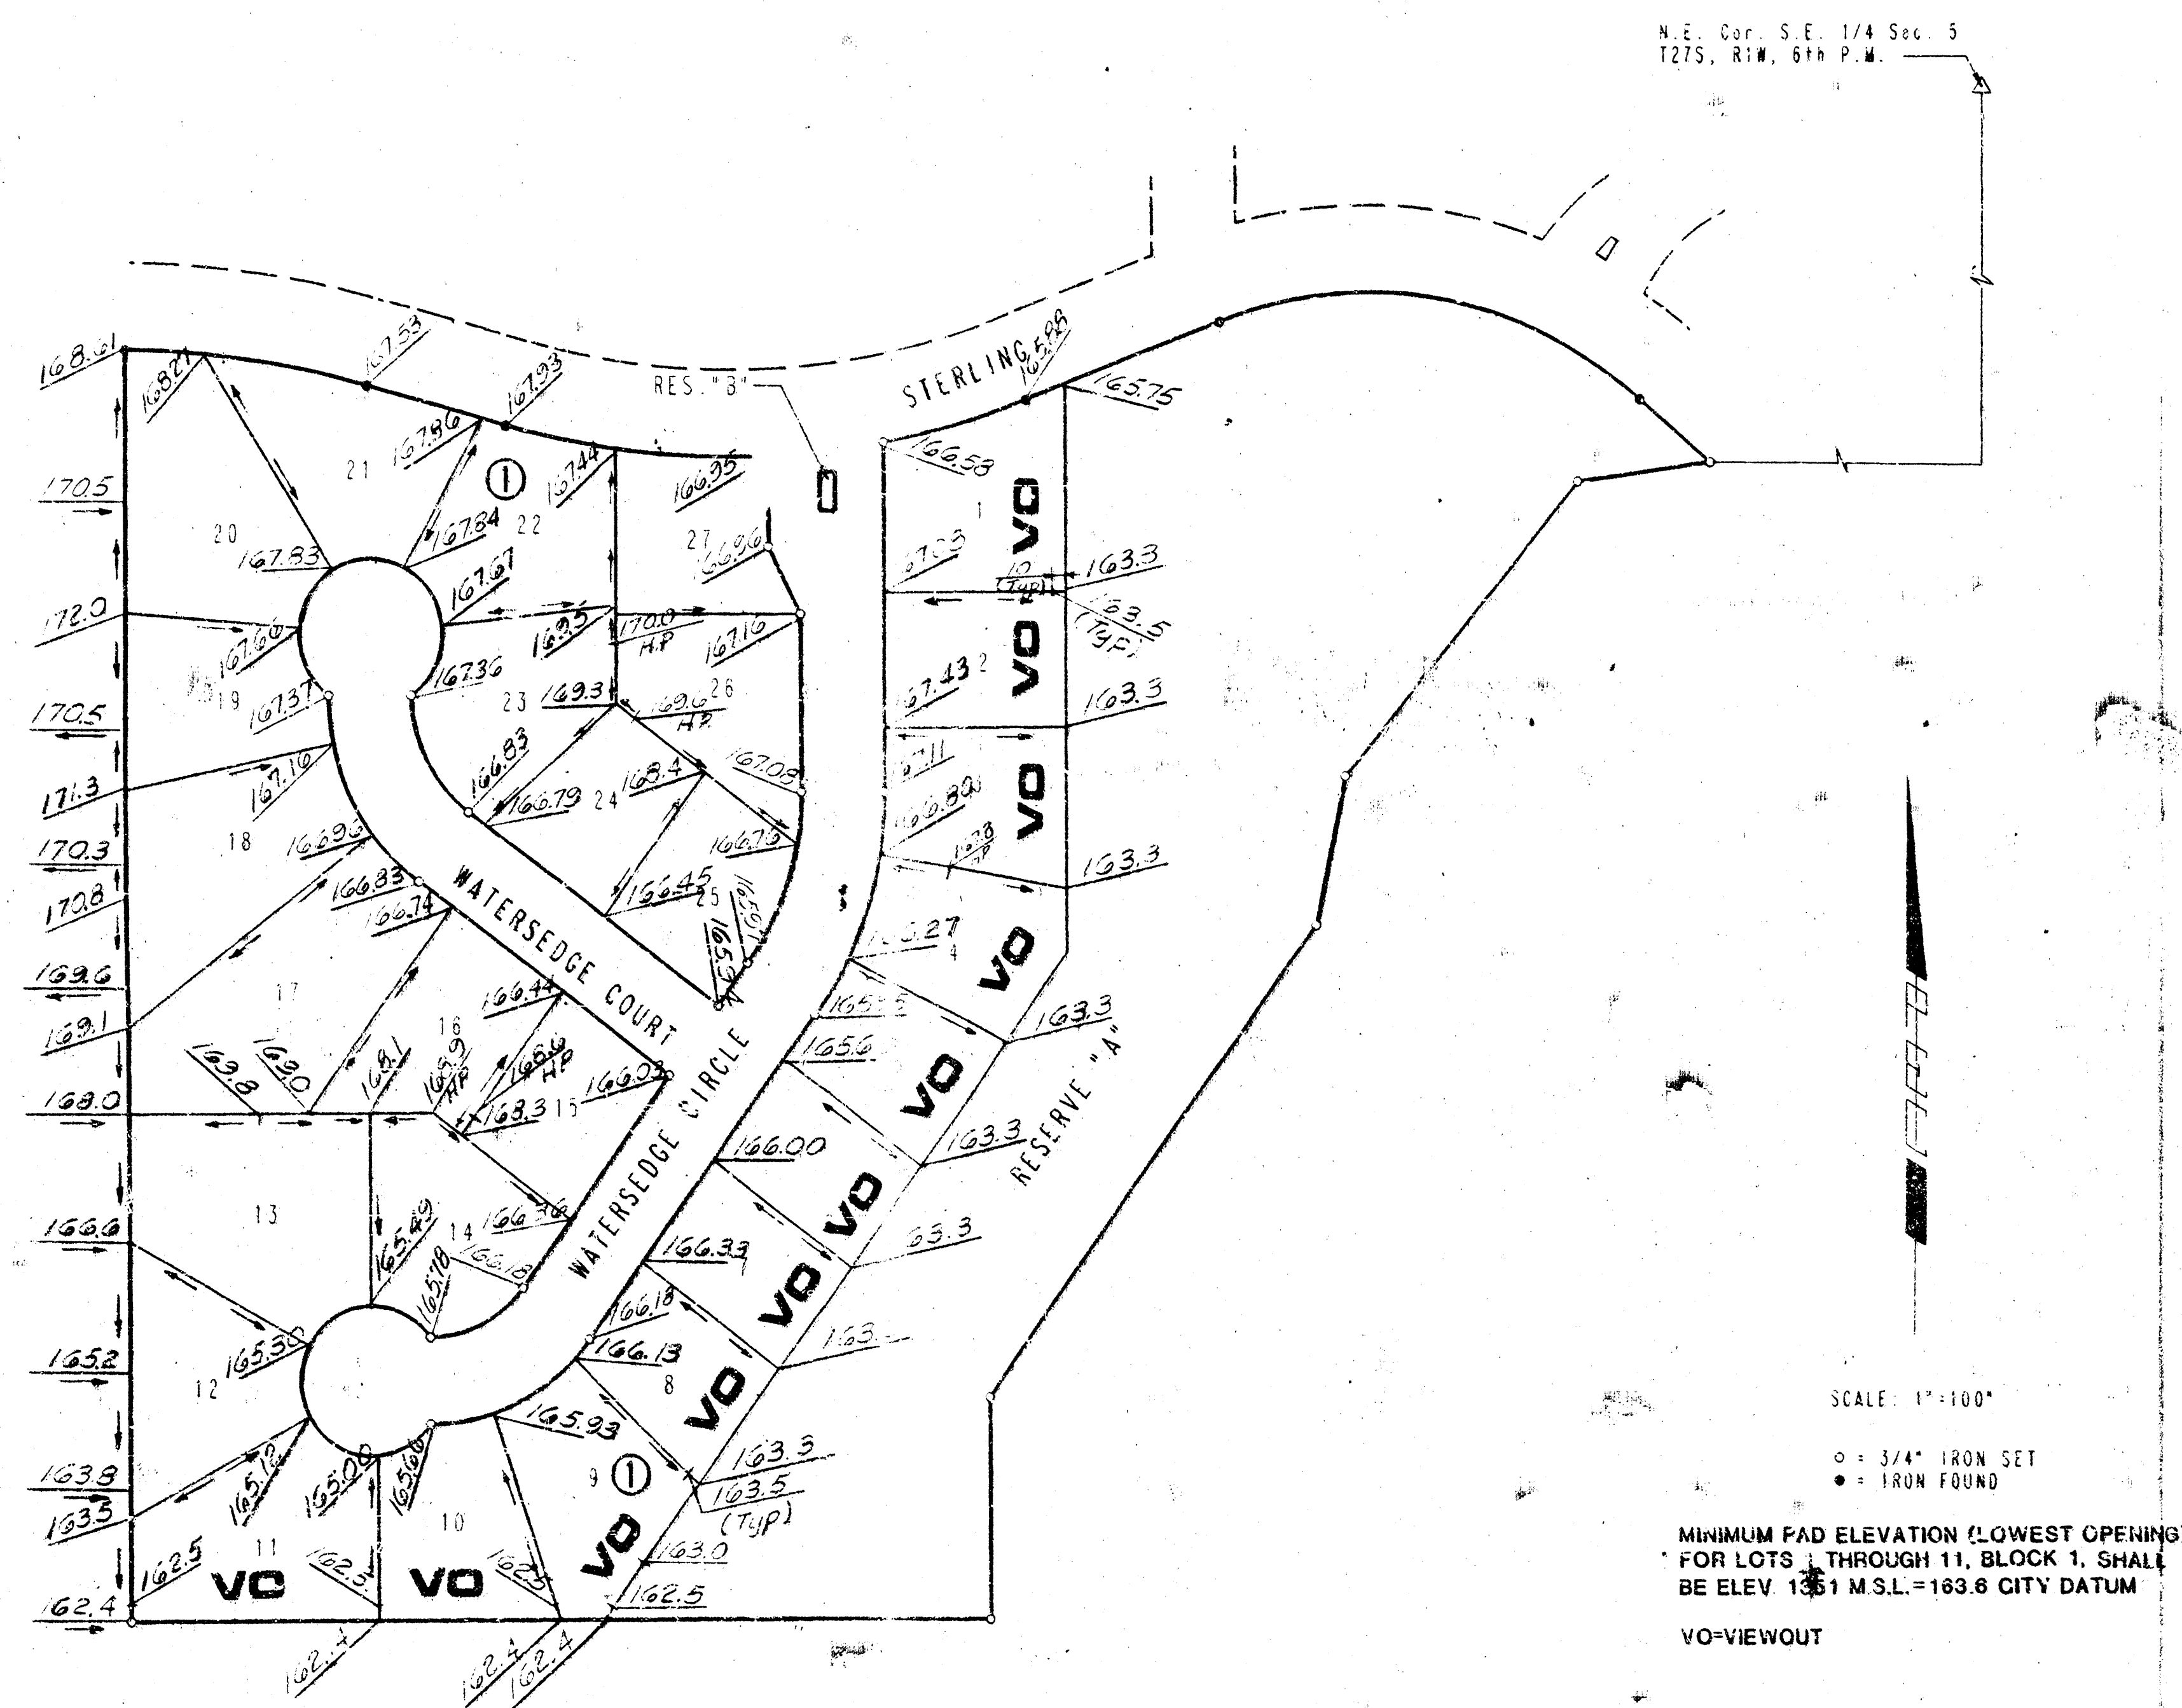

**APPROVED
DRAINAGE PLAN**

Revised 6/21/93

DETAILED DRAINAGE PLAN

192 B

STERLING FARMS 2ND ADDITION TO WICHITA, SEDGWICK COUNTY, KANSAS

