


DRAINAGE PLAN 4-12-93
STERLING FARMS 3RD. ADDITION
WICHITA SEDGWICK COUNTY, KANSAS.

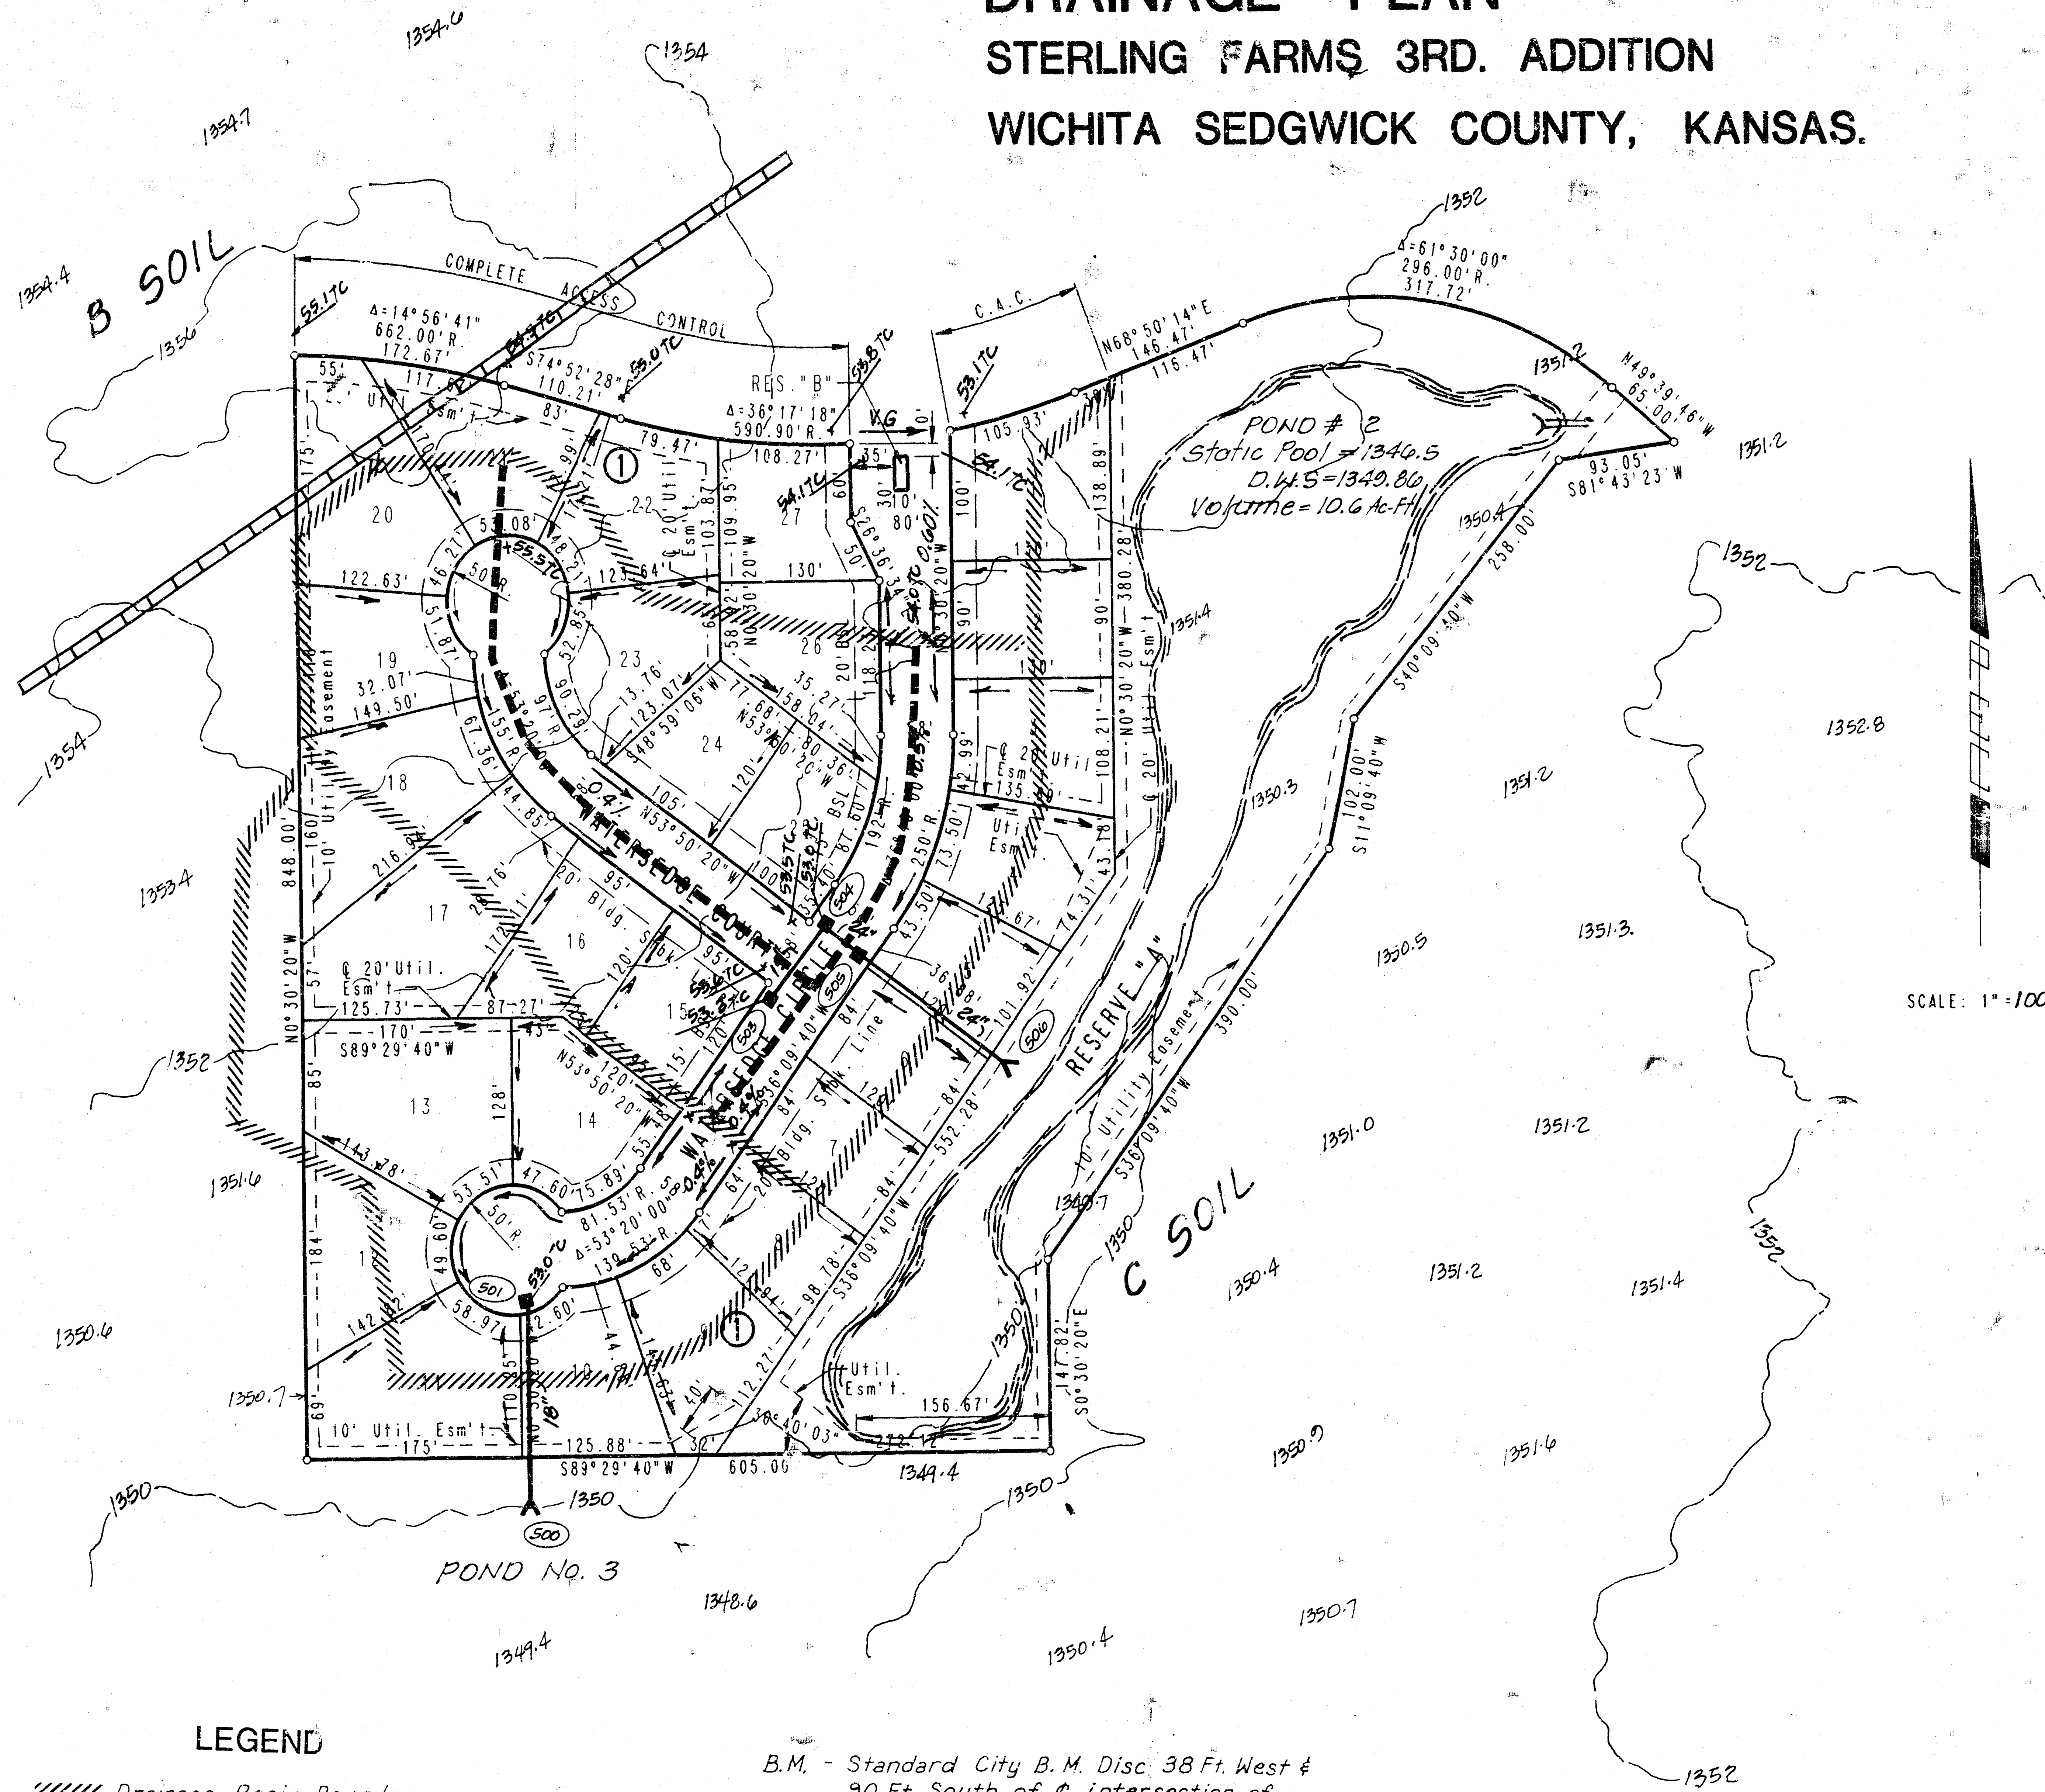

LEGEND

-  Drainage Basin Boundary
 Drainage Sub-Basin Boundary
 Hydrologic Soil Group Boundary

- (III) Storm Sewer Node No.
- 0.4% Minor Storm Flow & Street Grade
- Major Storm Flow
- Proposed SWS* & Inlet
- Proposed SWS Manhole
- V.G. Valley Gutter

- B.M. - Standard City B.M. Disc 38 Ft. West &
90 Ft. South of @ intersection of
21st St. N. & Tyler Rd. Elev.=1357.35 MSL
169.95 City
- B.M. - "T" Post located 26 Ft. South of Northeast
Corner Lot 21, Block G, Sterling Farms
Addition. Elev.=1354.39 MSL
167.59 City

Minimum Pad Elevation (Lowest opening)
for Lots 1 through 11, Block 1, Shall be
Elev. 1351 m.s.l. = 163.6 City Datum.

