



# STERLING FARMS 6TH ADDITION TO WICHITA, SEDGWICK COUNTY, KANSAS DRAINAGE PLAN

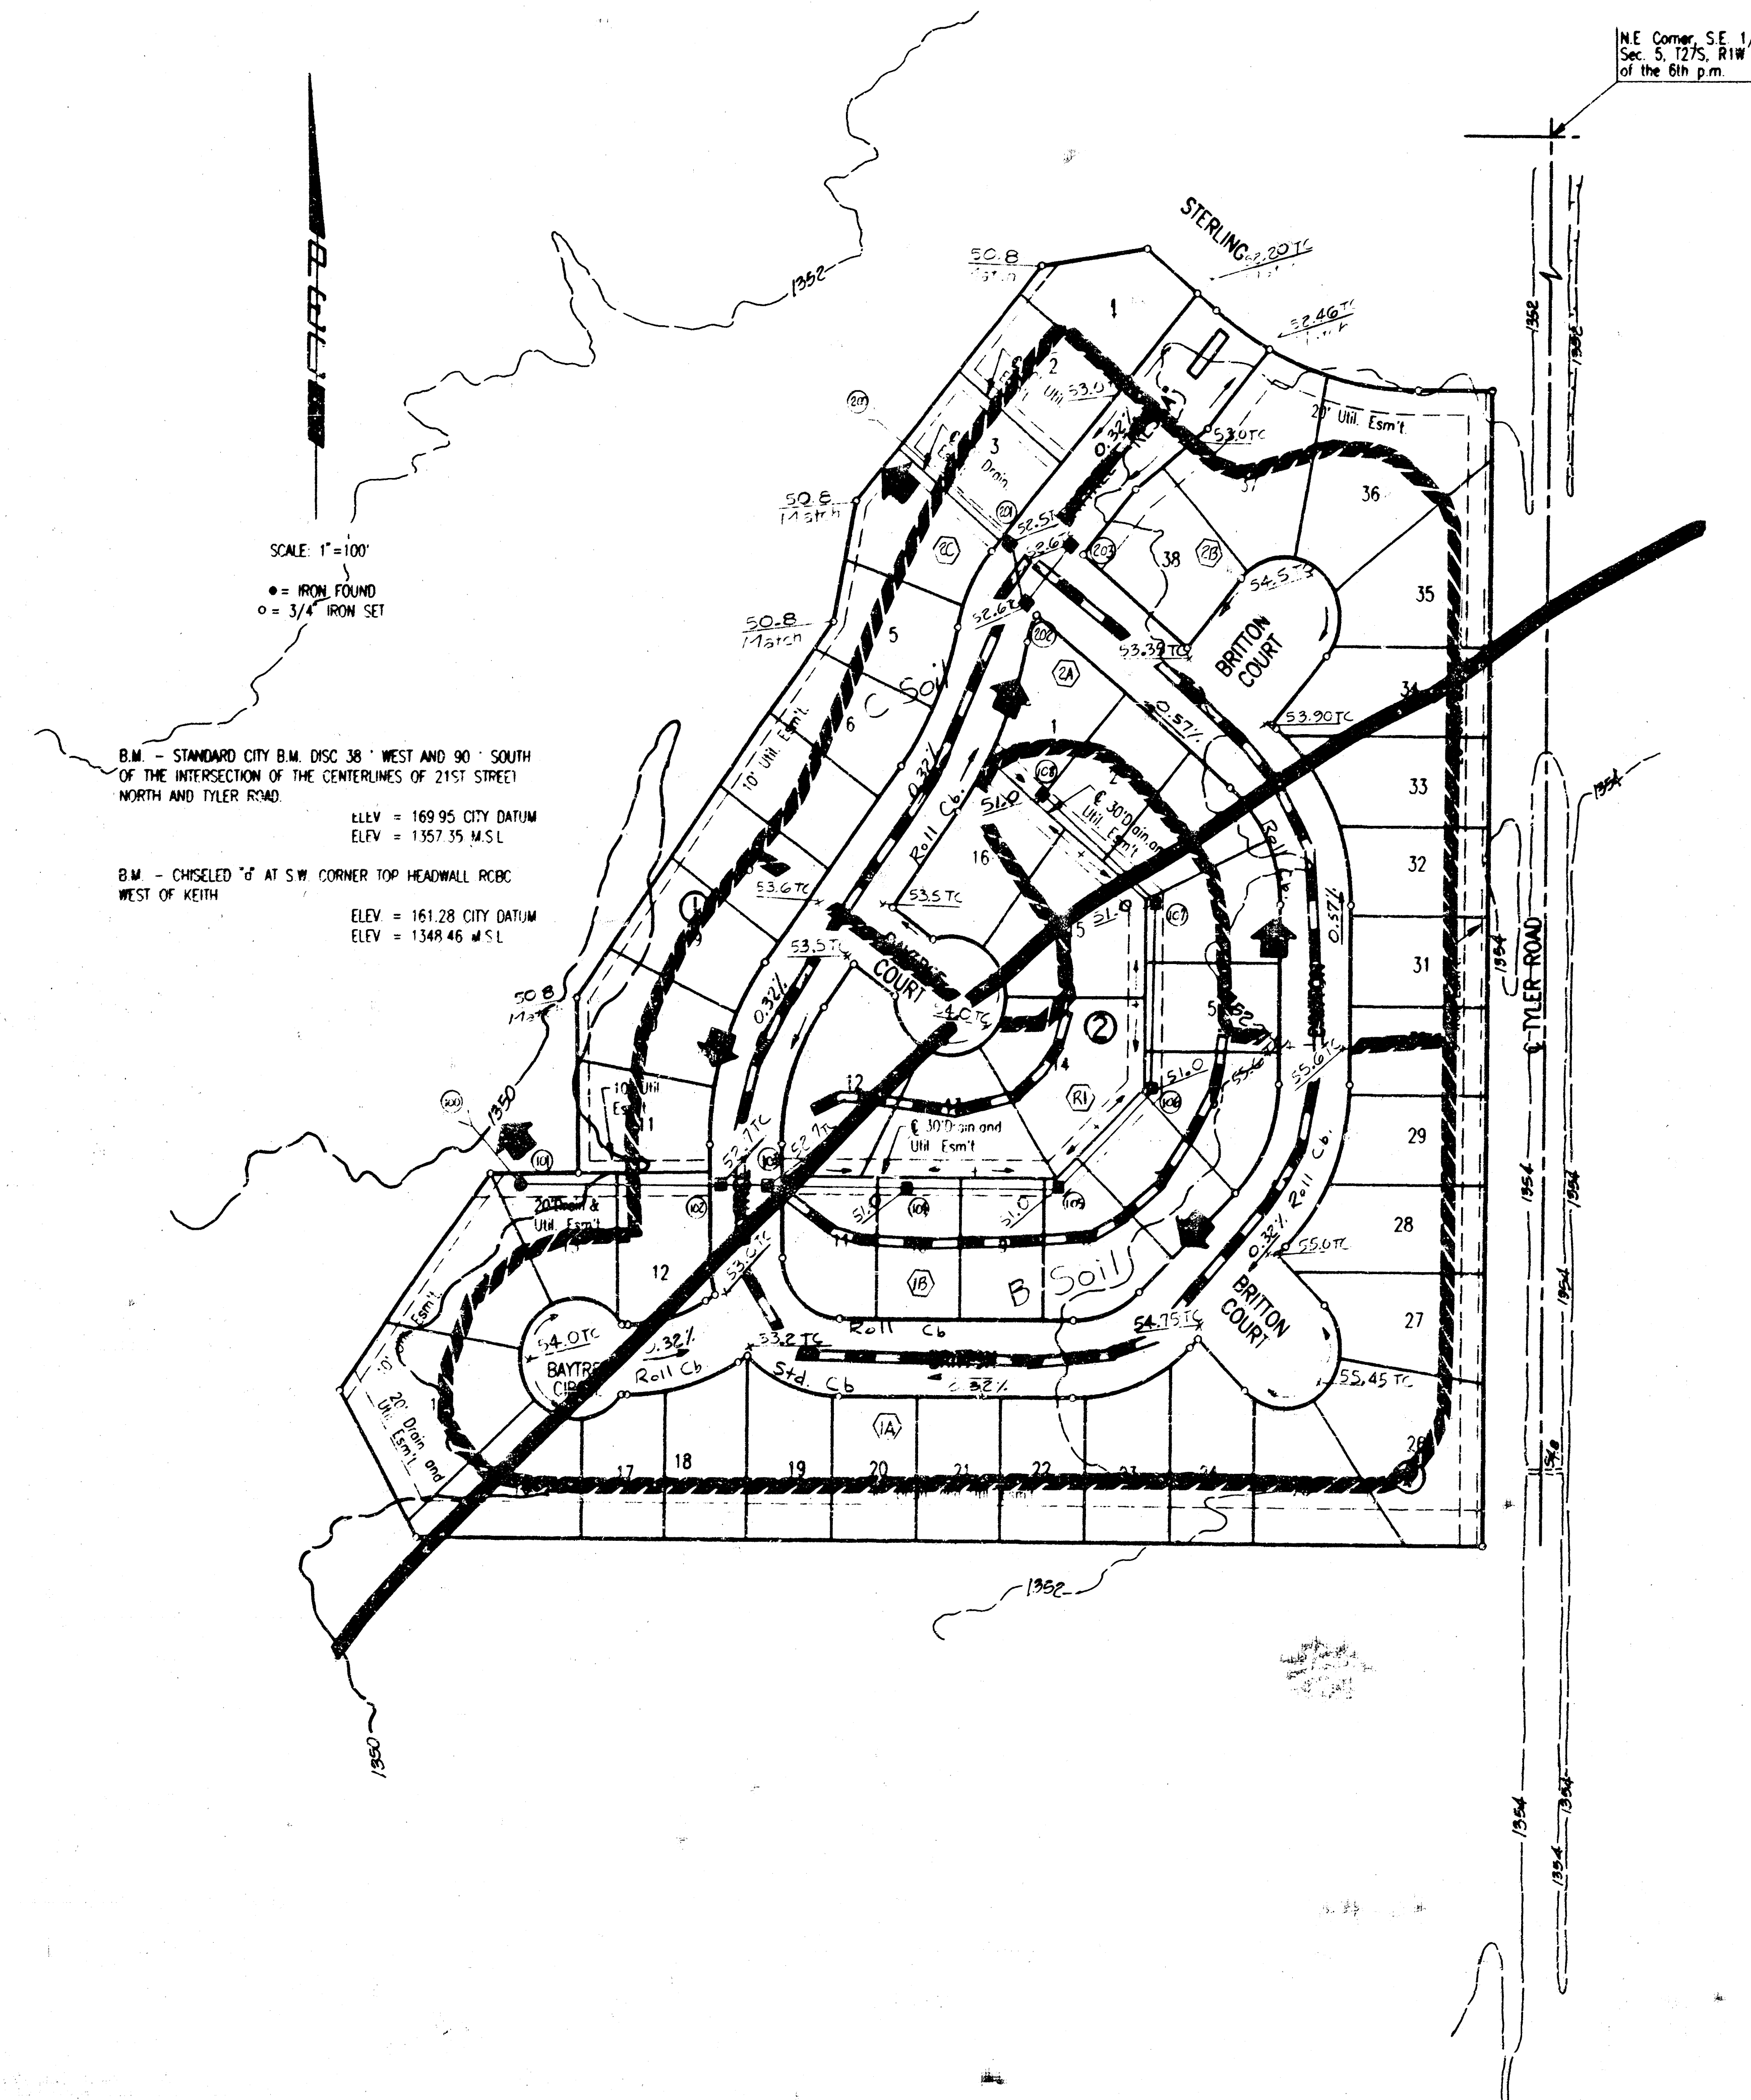

# STERLING FARMS 6TH ADDITION TO WICHITA, SEDGWICK COUNTY, KANSAS FOUR CORNER LOT GRADING

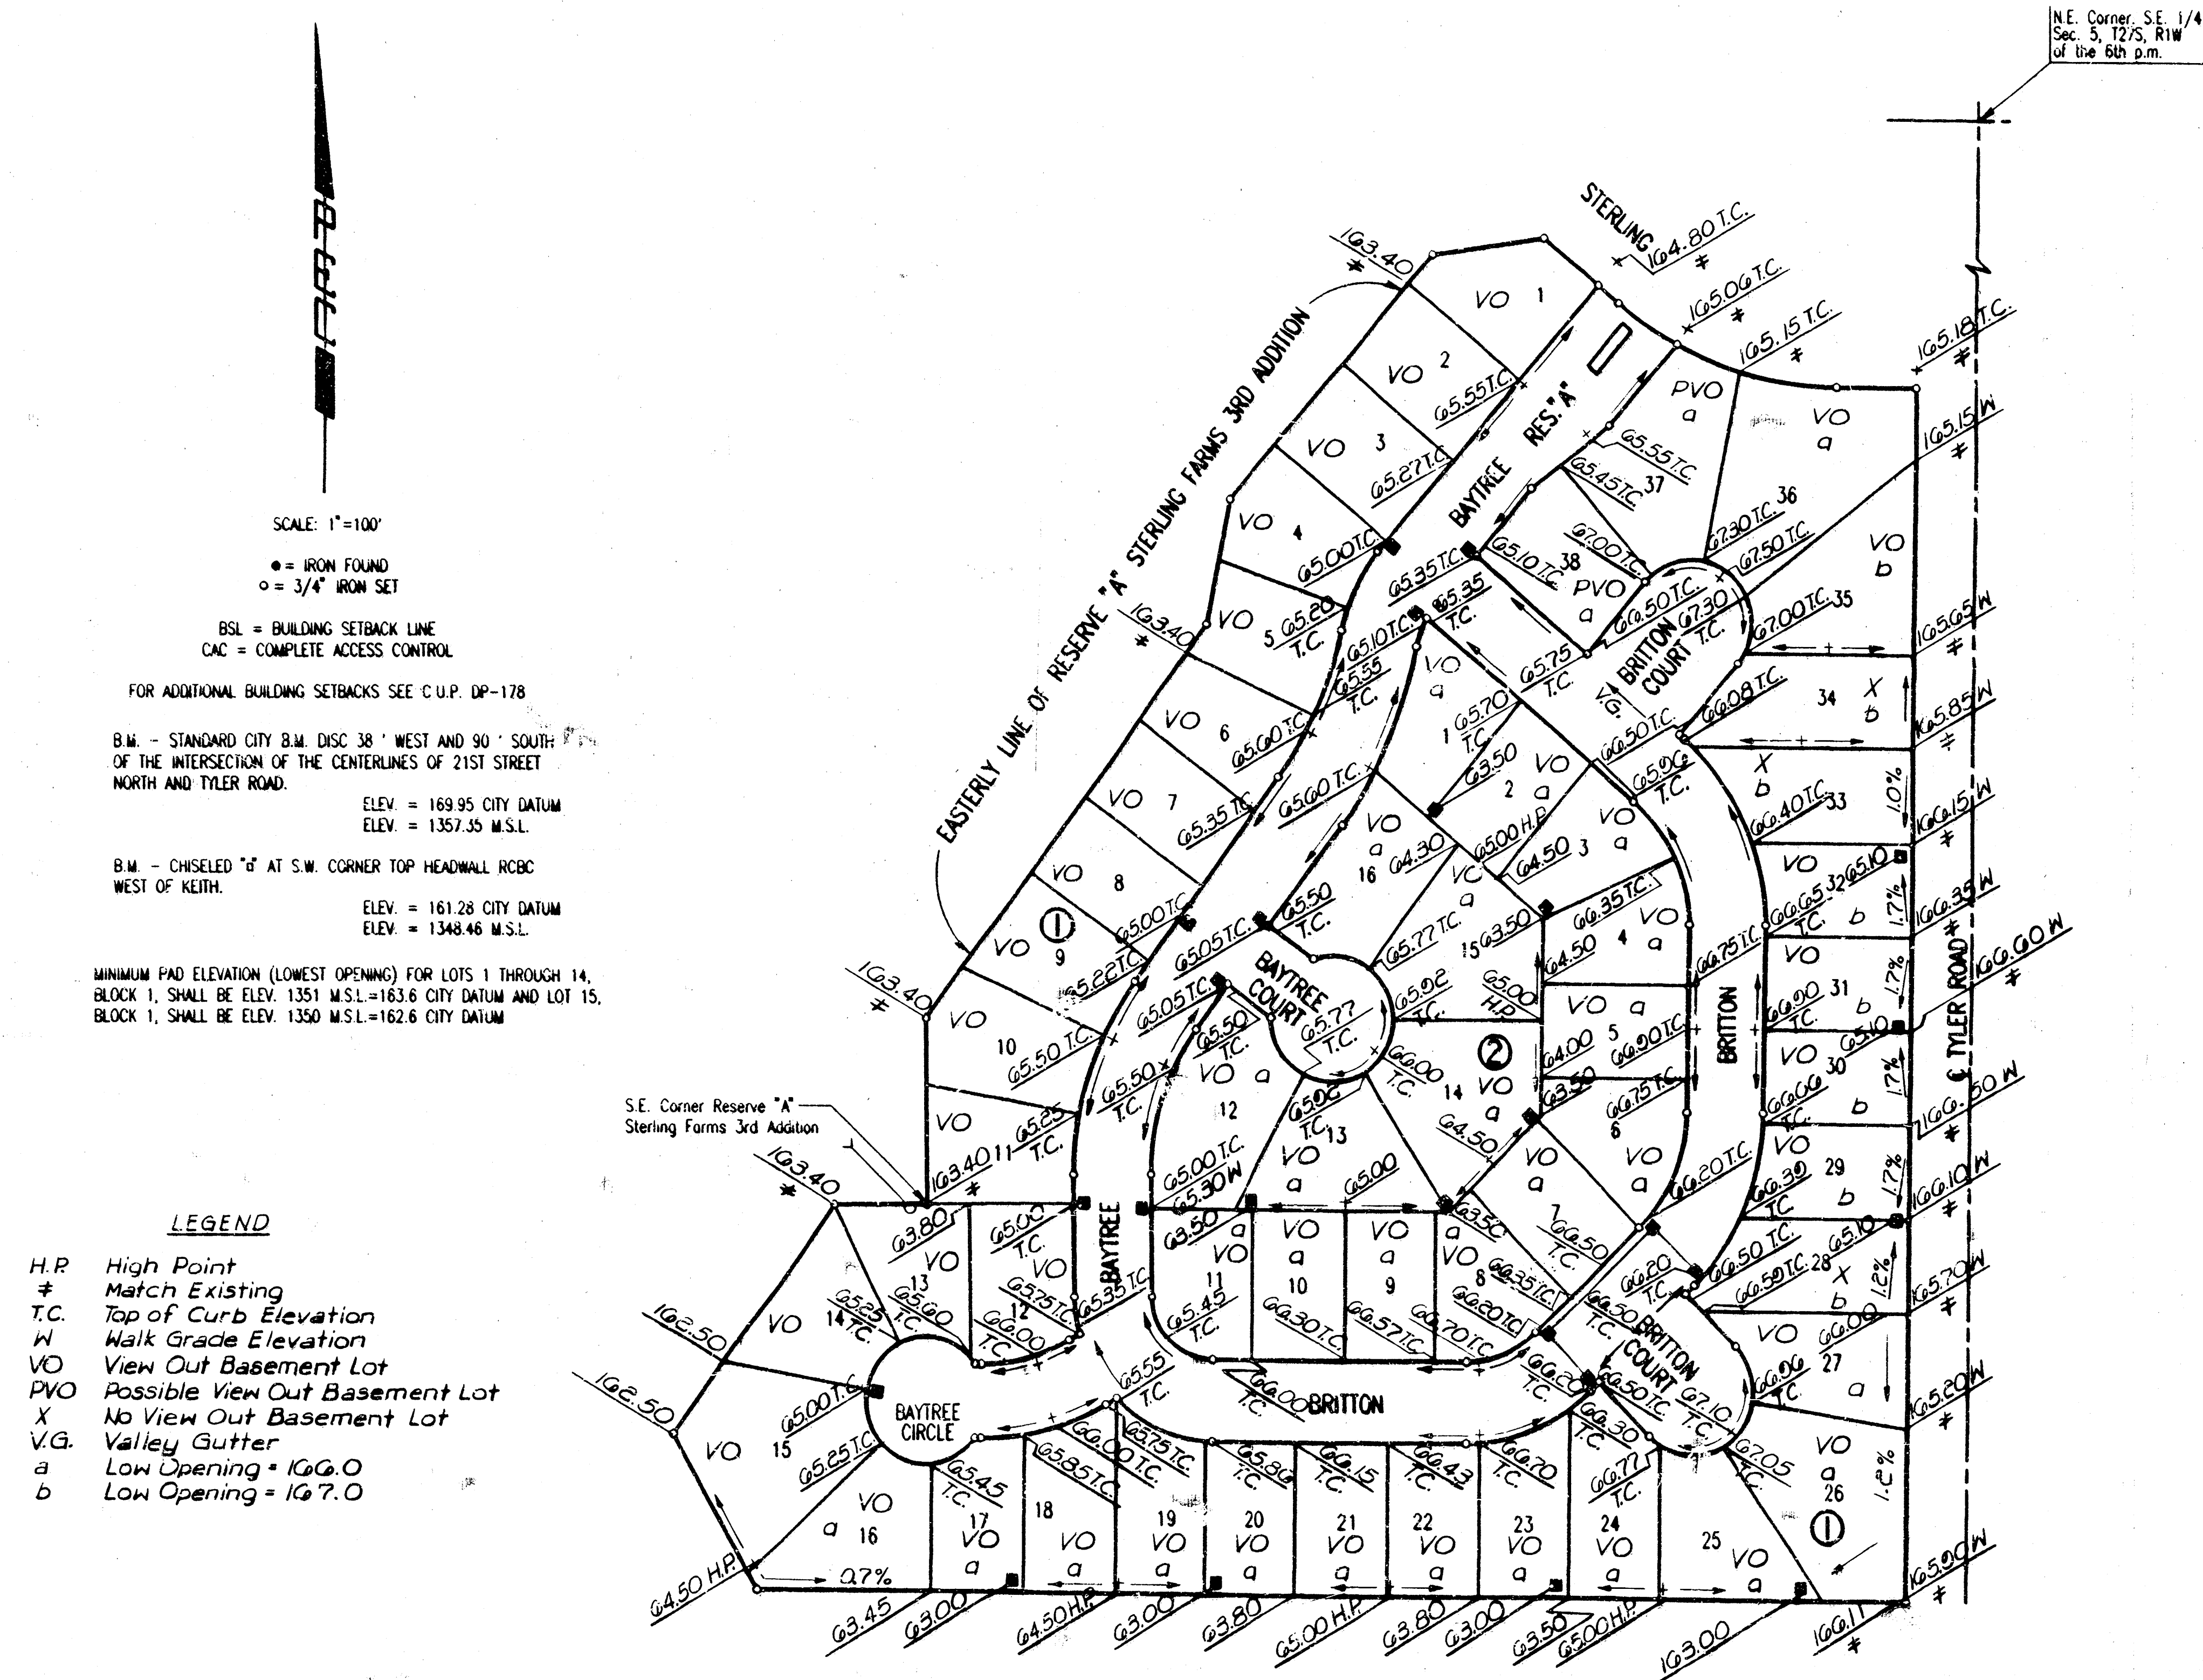

APPROVED  
DRAINAGE PLAN