
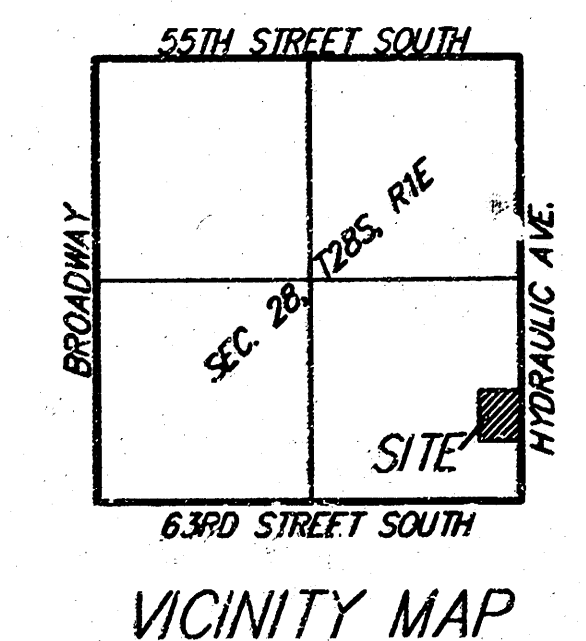


DRAINAGE PLAN STRAW ADDITION WICHITA, SEDGWICK COUNTY, KANSAS

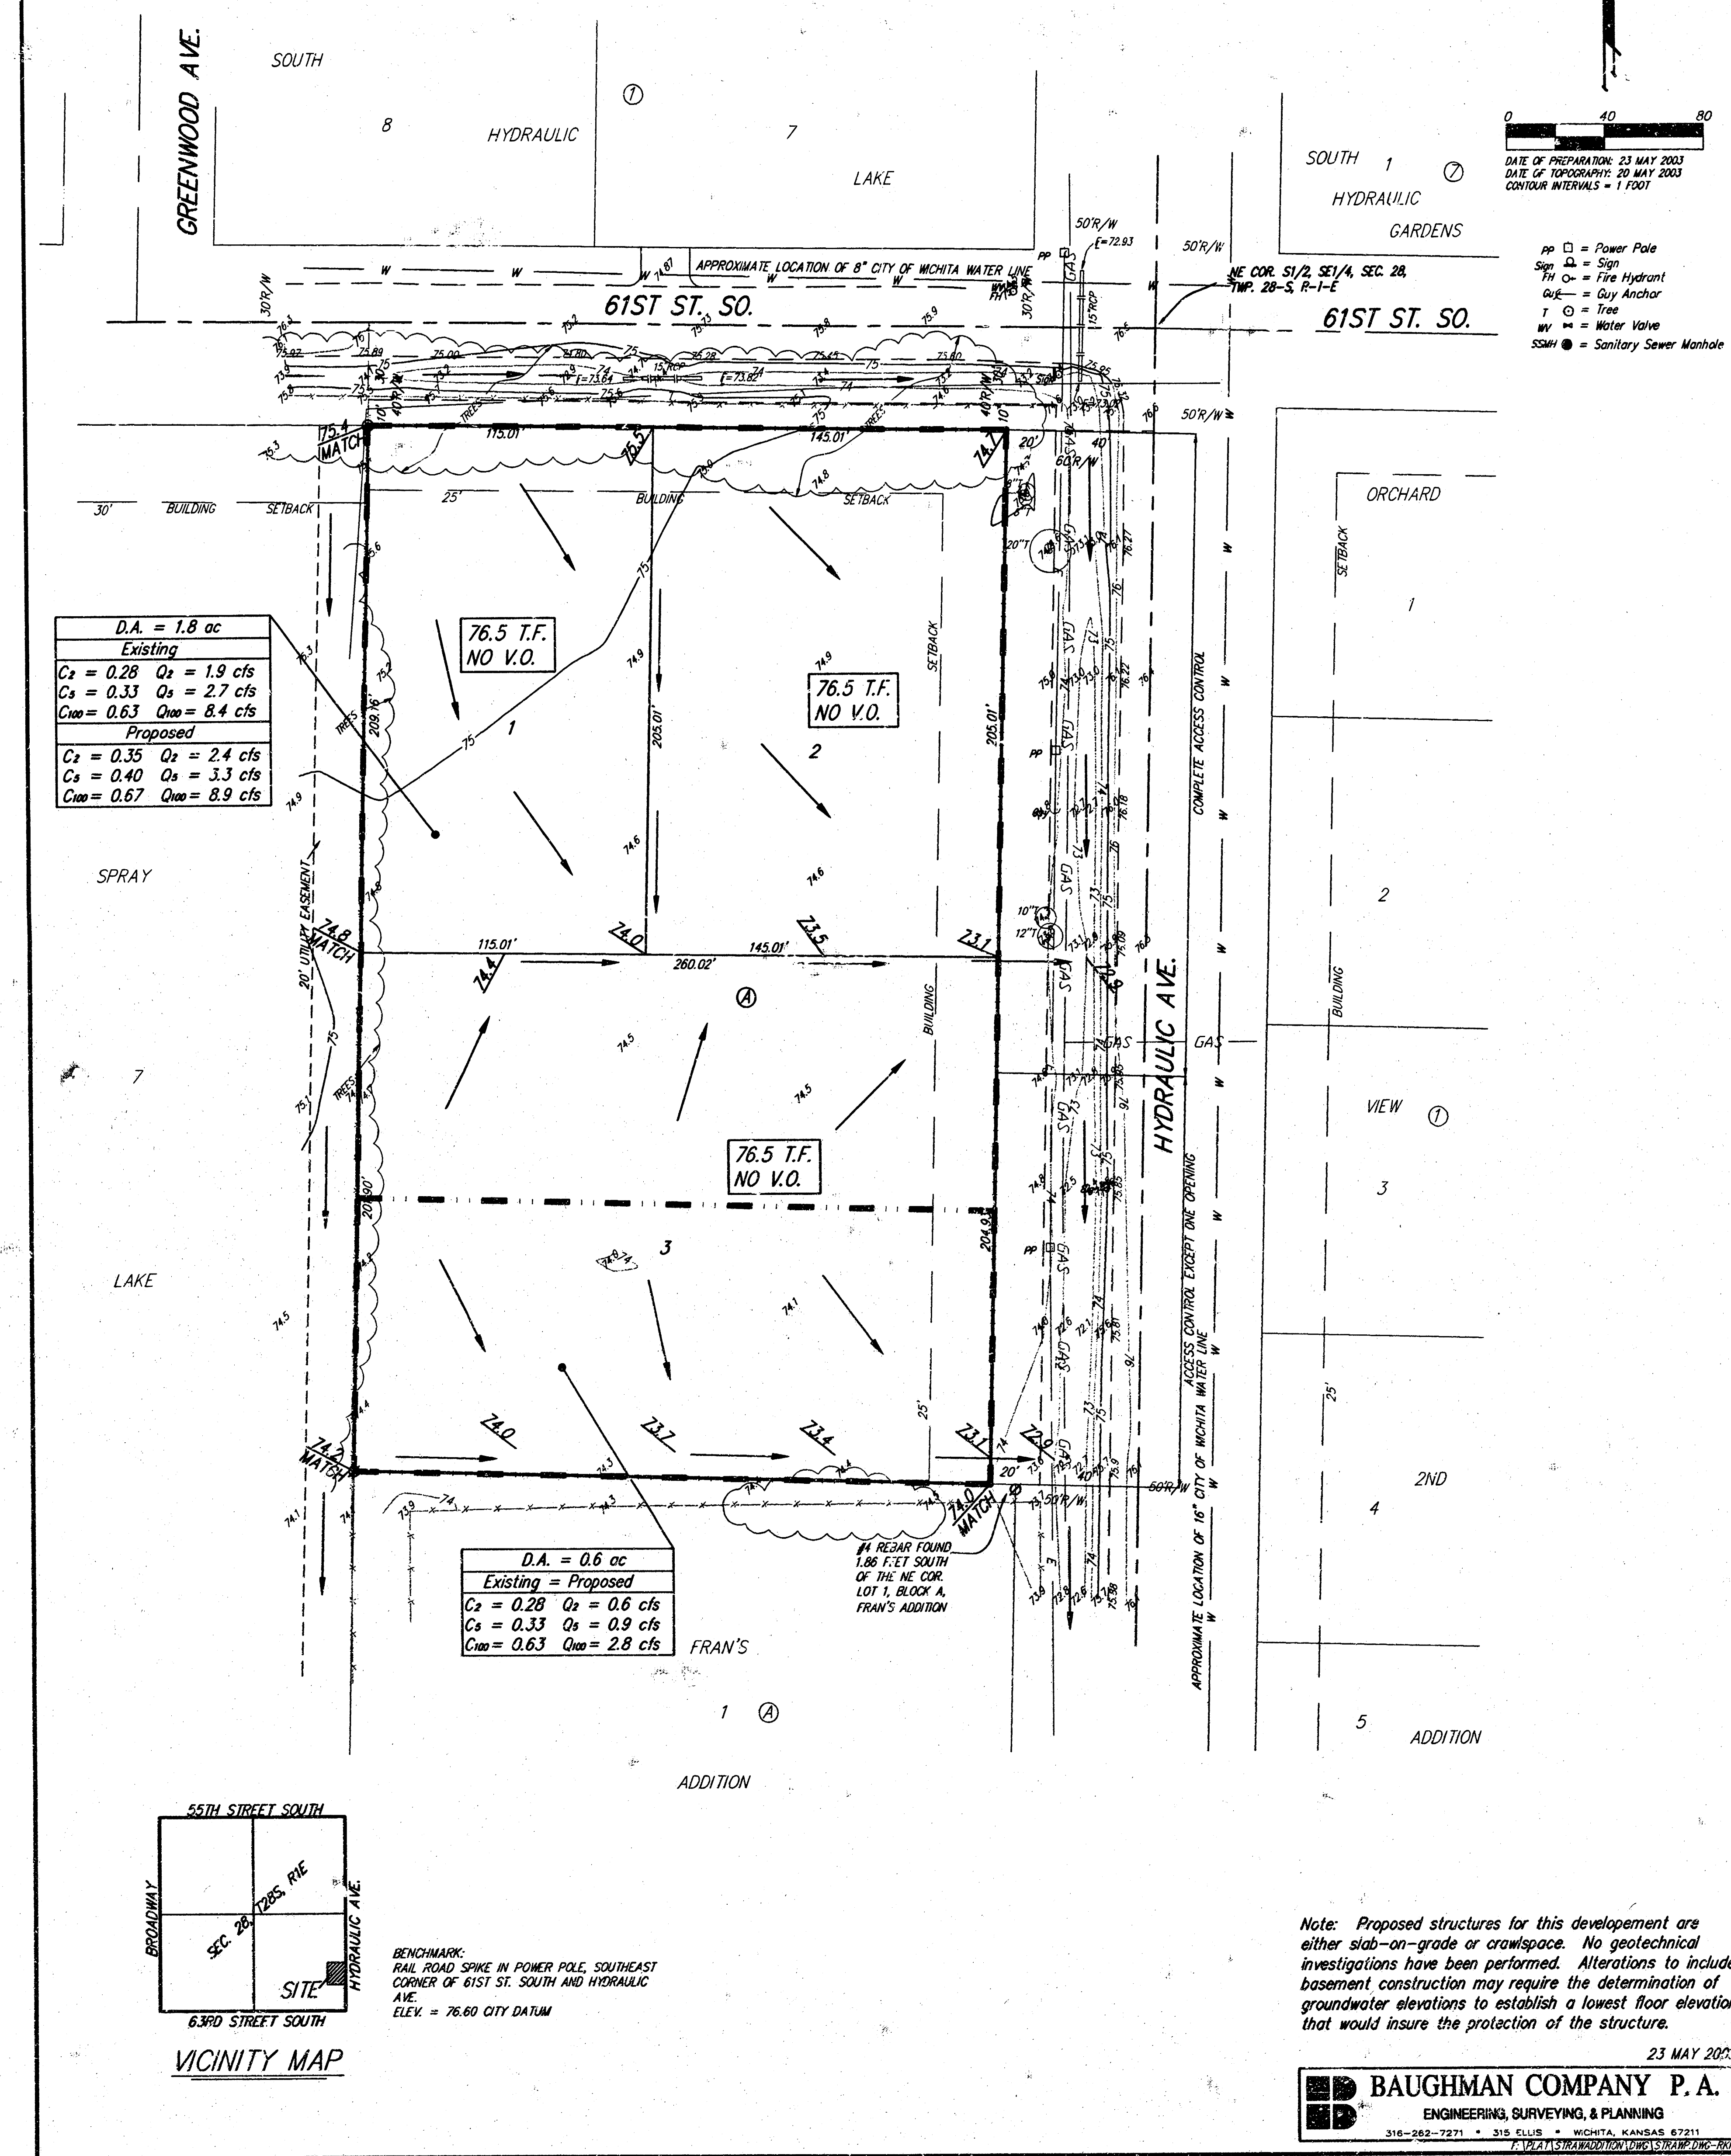

BENCHMARK:
RAIL ROAD SPIKE IN POWER POLE, SOUTHEAST CORNER OF 61ST ST. SOUTH AND HYDRAULIC AVE.
ELEV. = 76.60 CITY DATUM

Note: Proposed structures for this development are either slab-on-grade or crawlspace. No geotechnical investigations have been performed. Alterations to include basement construction may require the determination of groundwater elevations to establish a lowest floor elevation that would insure the protection of the structure.