
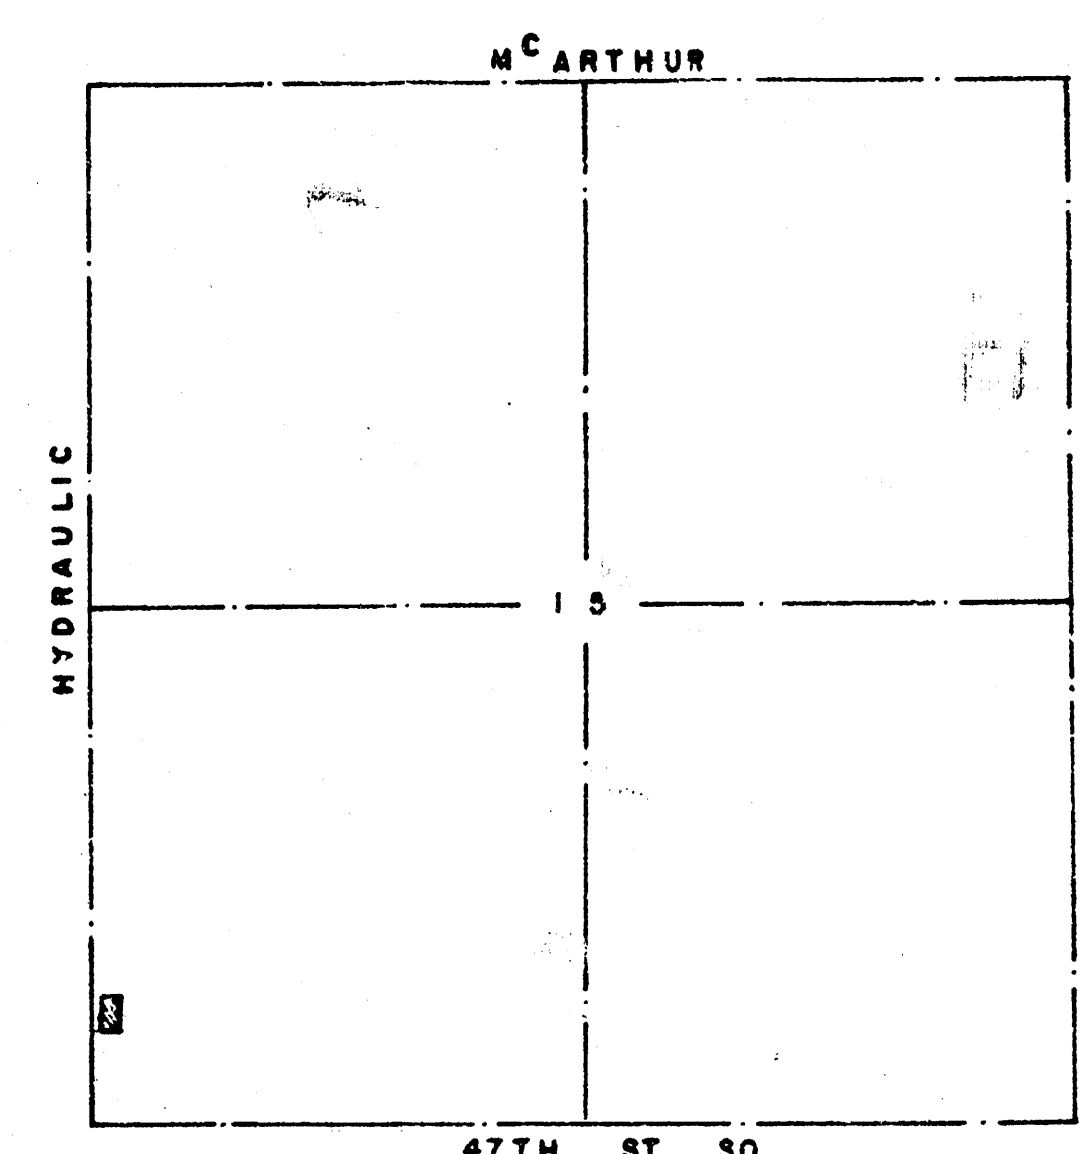


Scott Stuckey 3rd

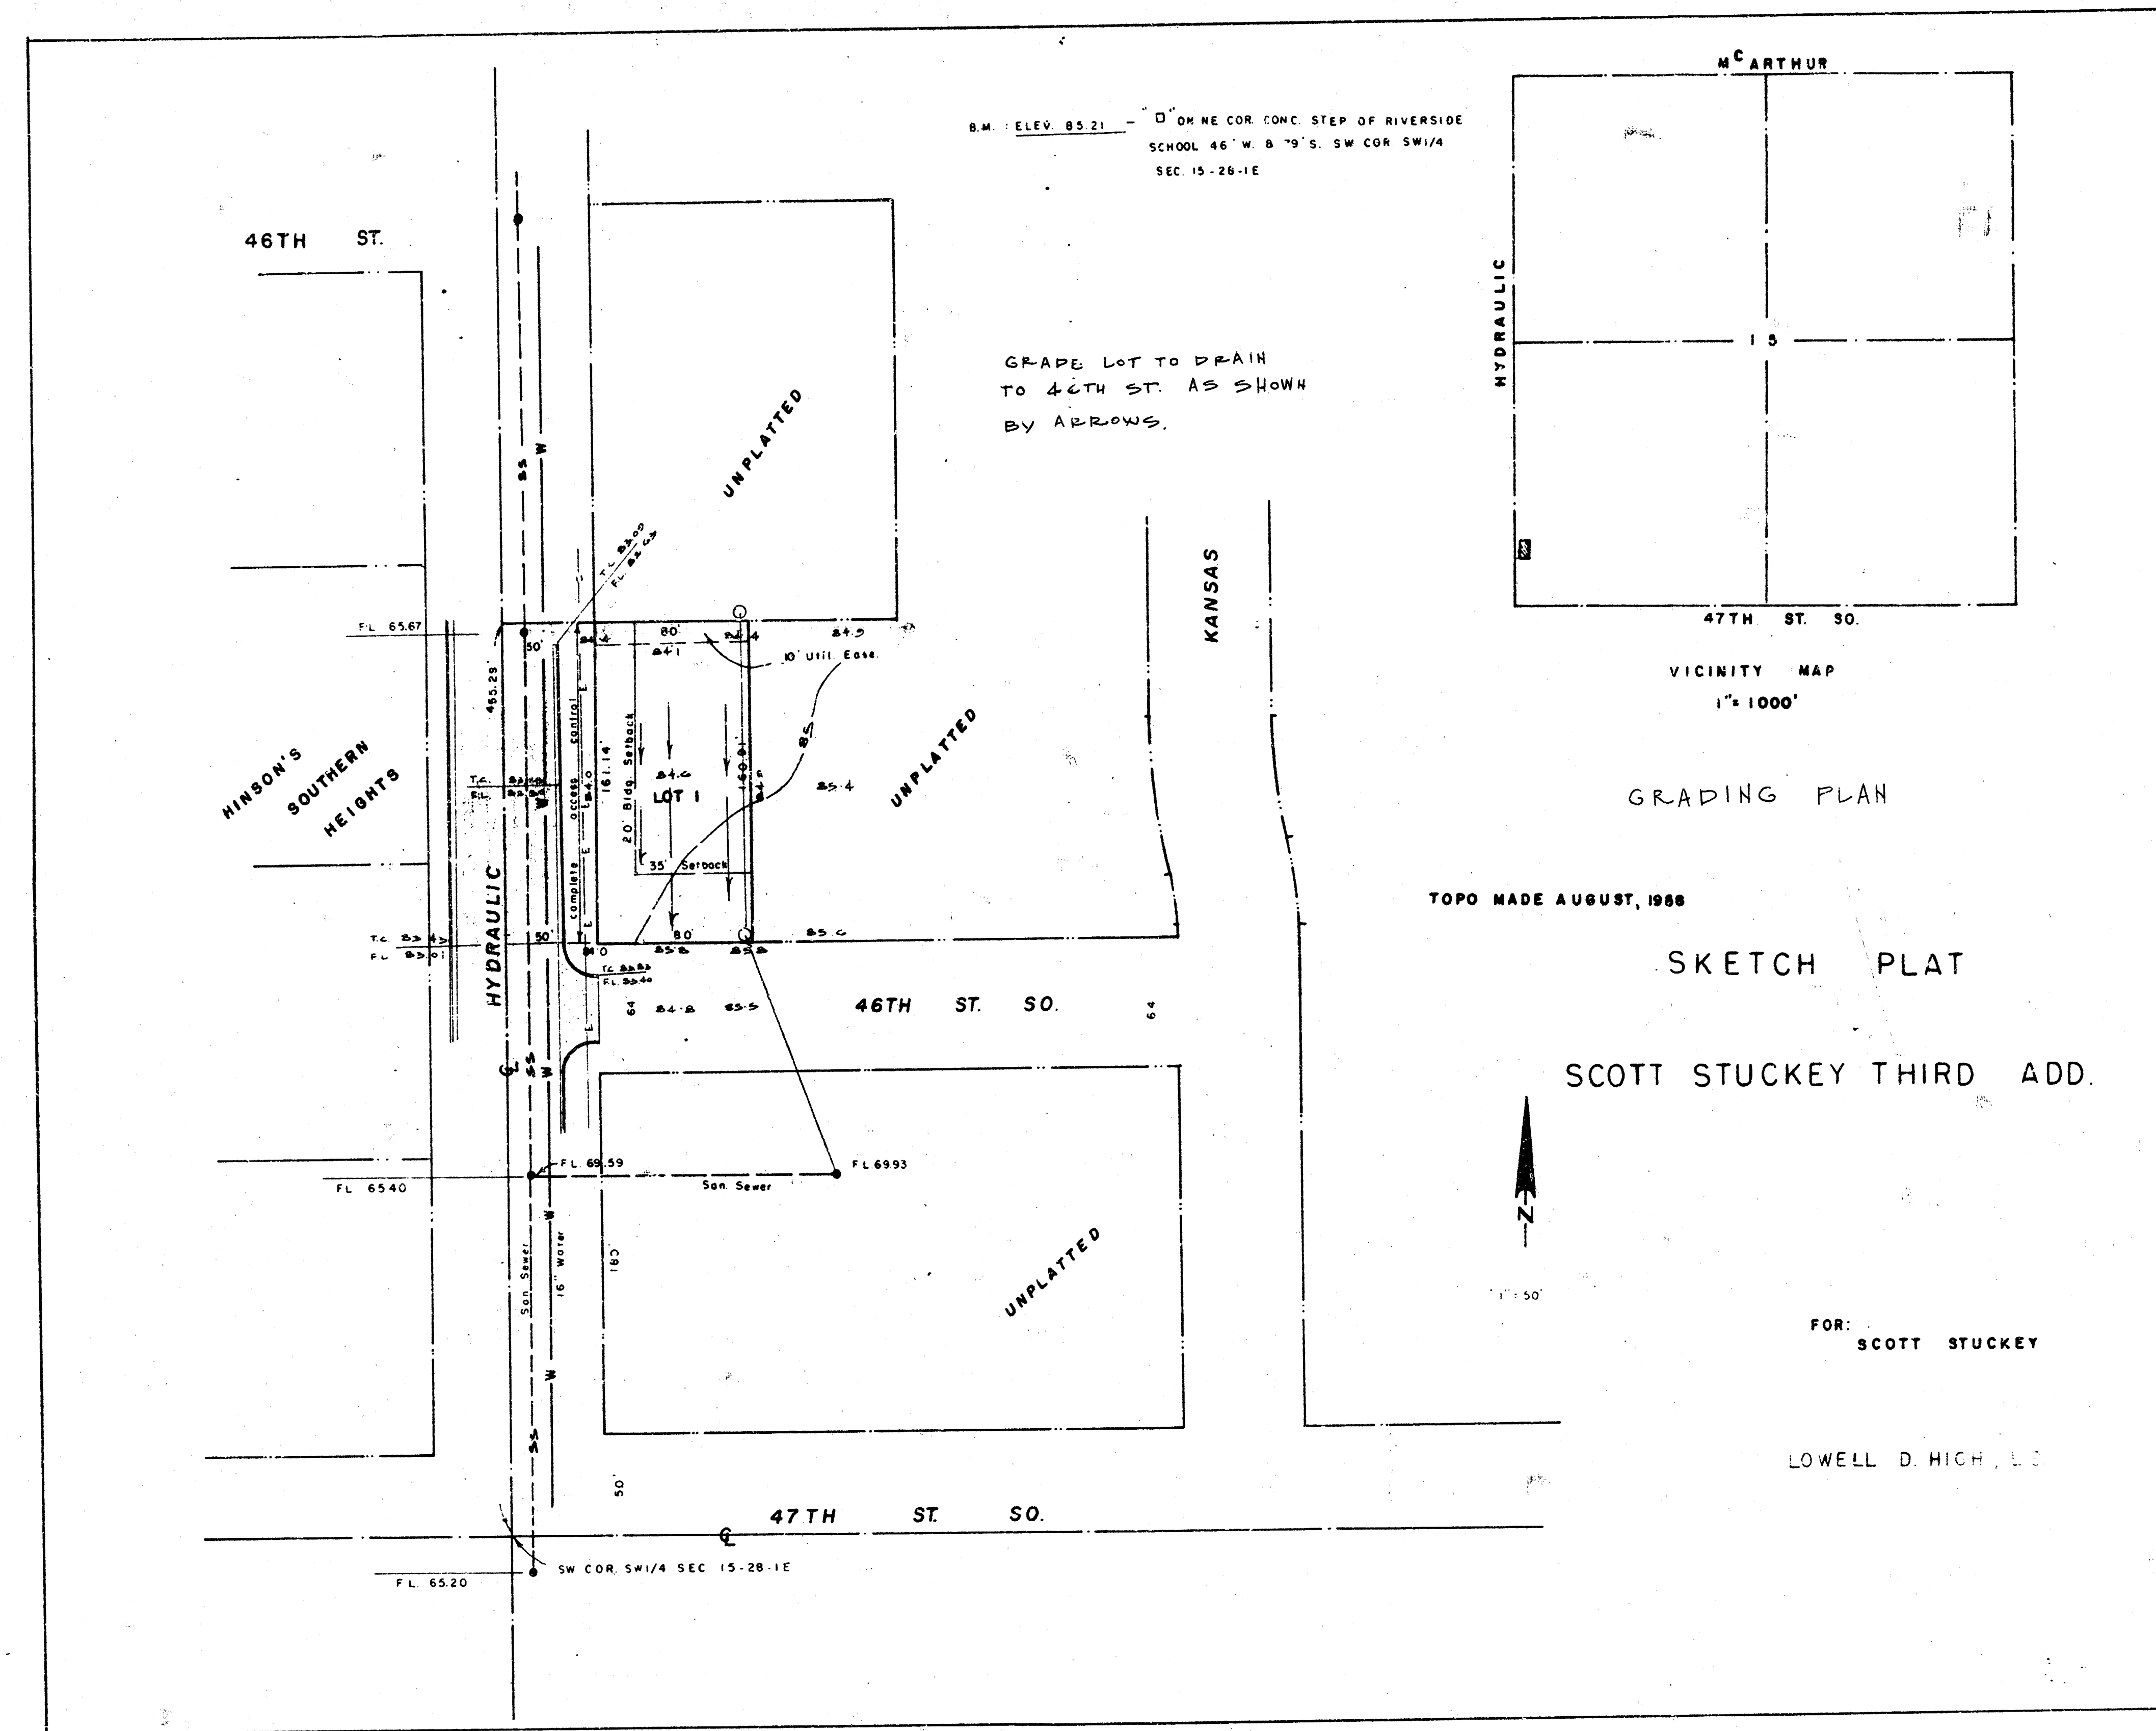

VICINITY MAP
1" = 1000'

GRADING PLAN

TOPO MADE AUGUST, 1968

SKETCH PLAT

SCOTT STUCKEY THIRD ADD.

FOR: SCOTT STUCKEY

LOWELL D. HIGH, L.C.