
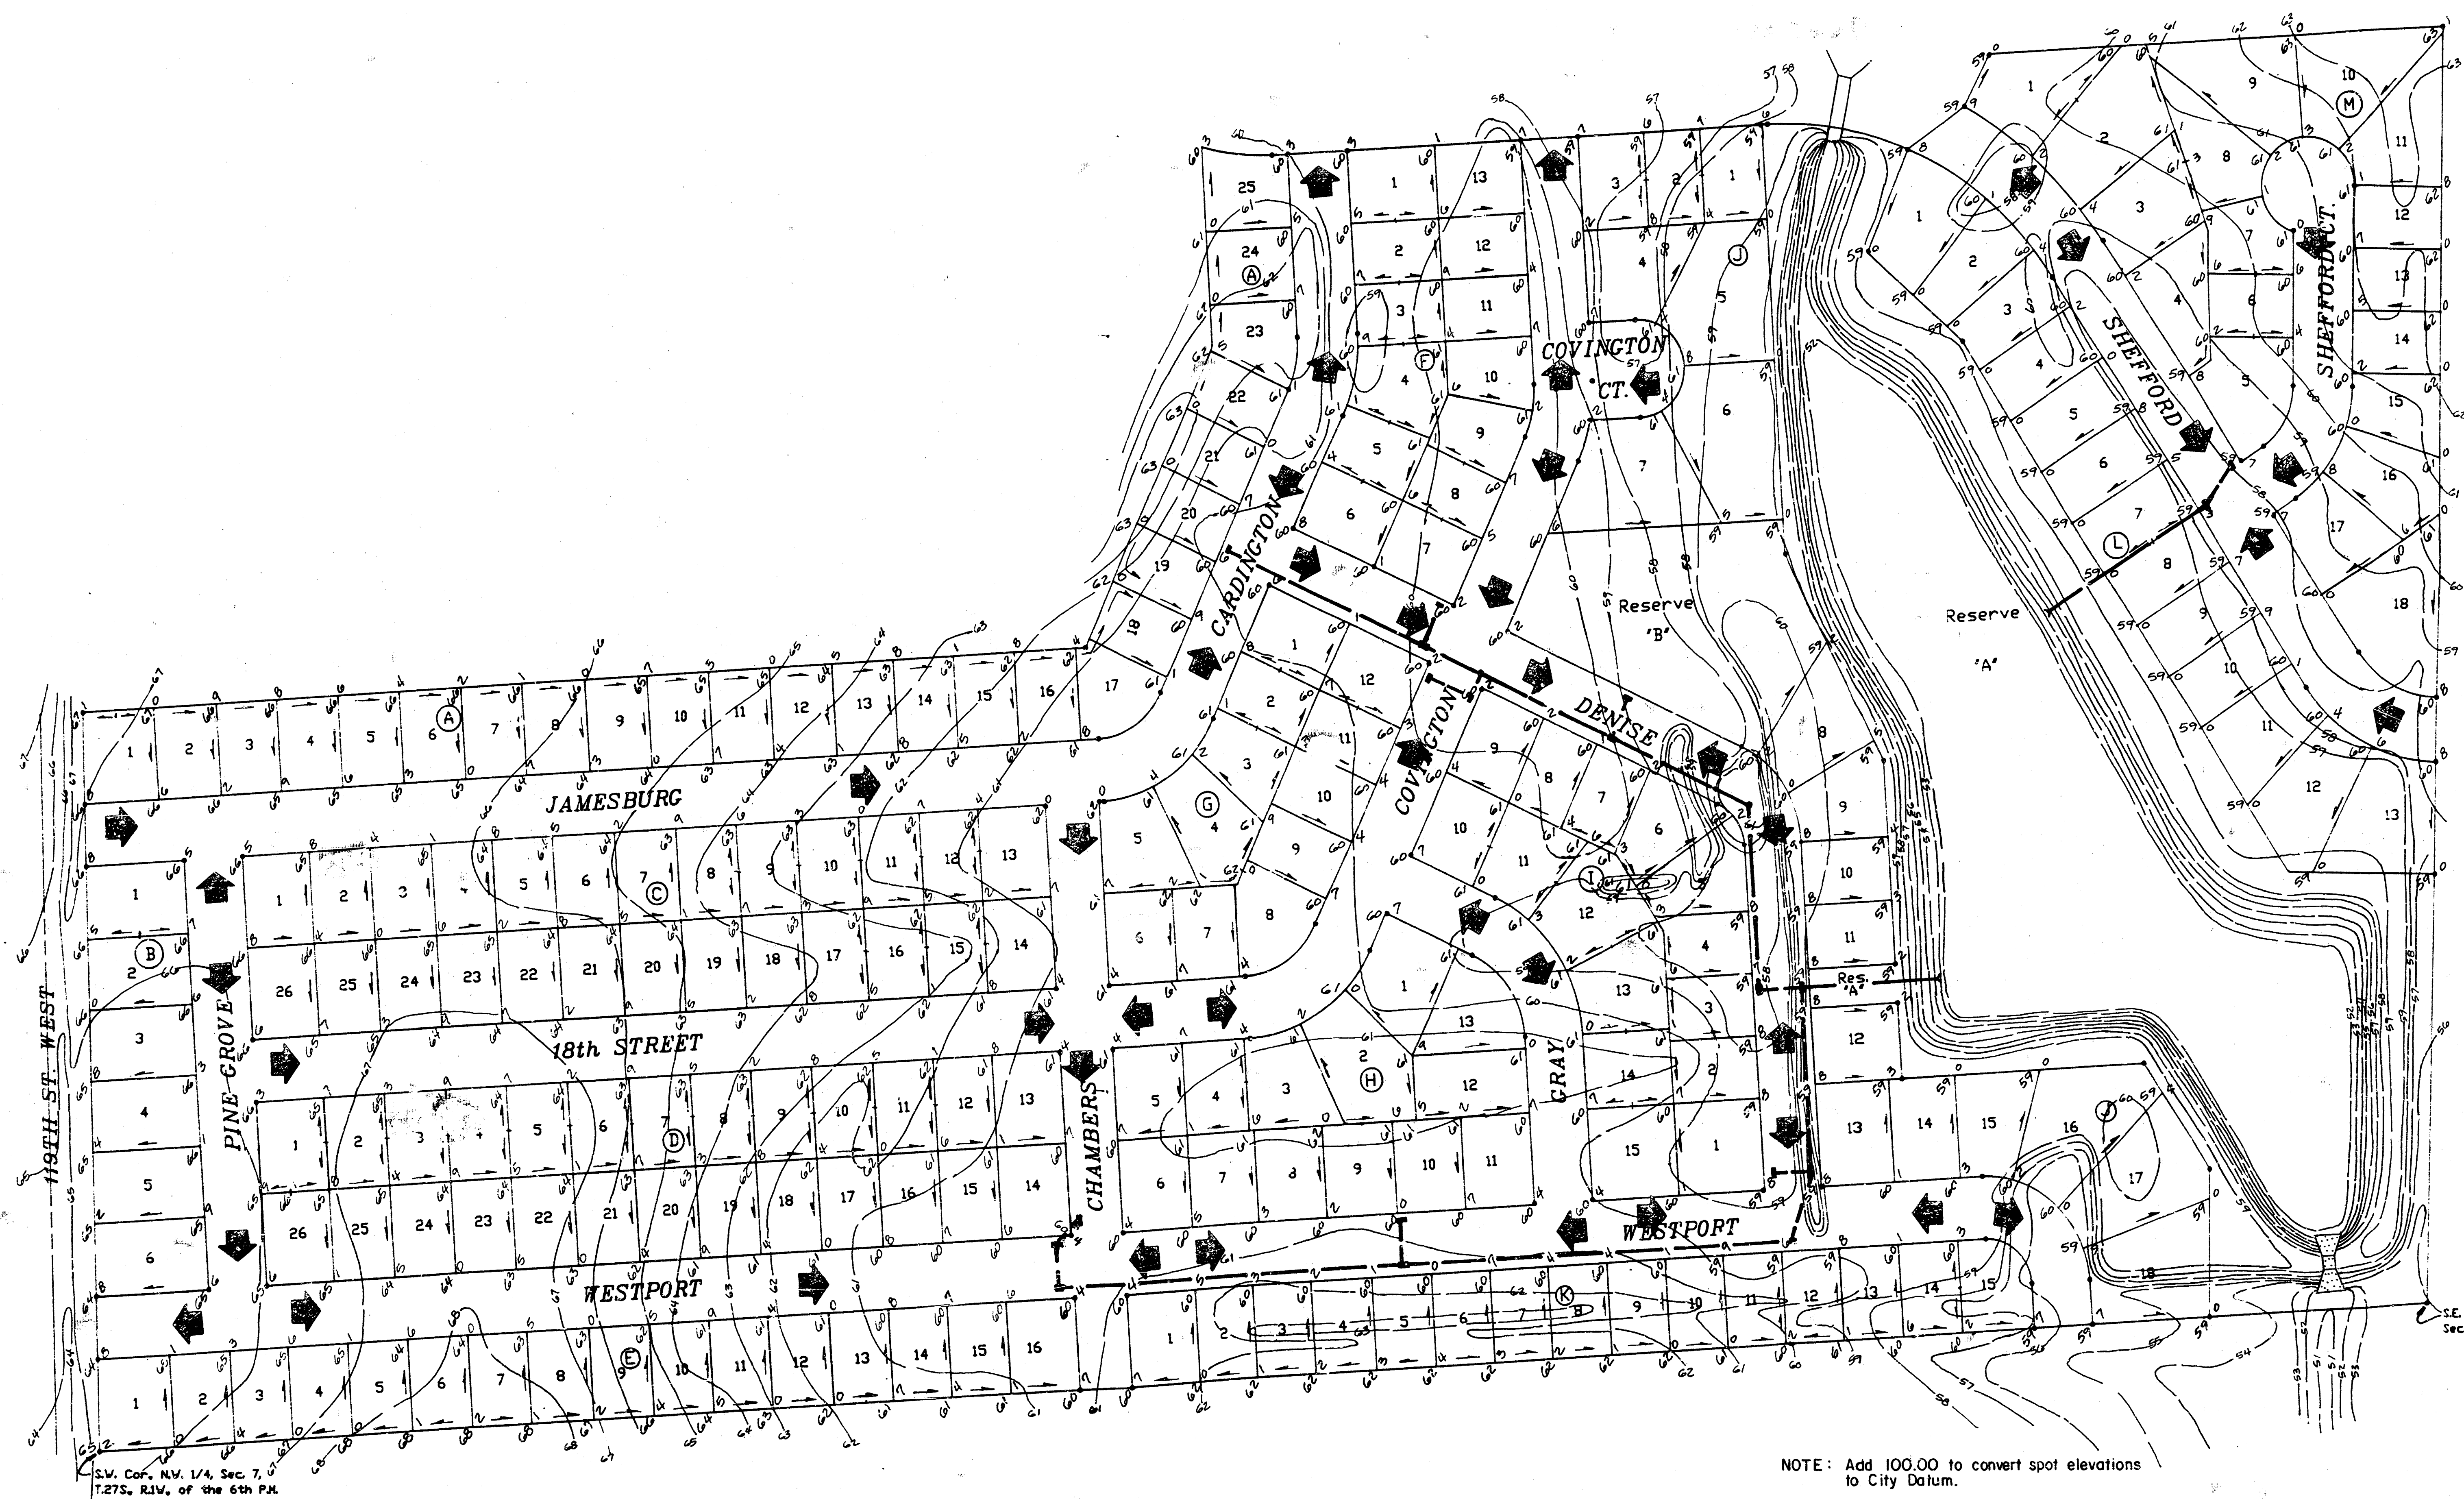


SUNRIDGE 2ND ADDITION

WICHITA, SEDGWICK COUNTY, KANSAS

LOT GRADING PLAN

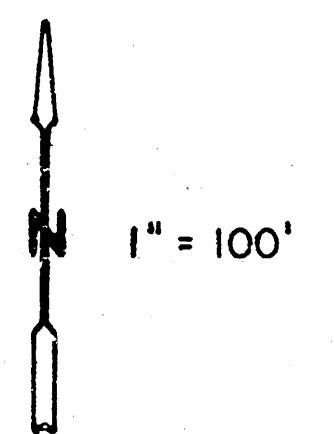

BENCHMARKS

1. R.R. Spike in utility pole approx. 240' S. of NW Cor. Lot 1, Blk. "A". Elev. = 167.02 City Datum
2. "□" on E. and N. Hubguard of double RCBC near NW Cor. Lot 1, Blk. "L". Elev. = 160.21 City Datum
3. N. End West Headwall RCBC E. of Lot 18, Blk. "J". Elev. = 159.56 City Datum

S.E. Cor. N.W. 1/4
Sec. 7



NOTE: Add 100.00 to convert spot elevations to City Datum.

MOEHRING & ASSOCIATES
CONSULTING ENGINEERS
WICHITA

SUNRIDGE 2ND ADDITION

WICHITA, SEDGWICK COUNTY, KANSAS

LOT GRADING PLAN

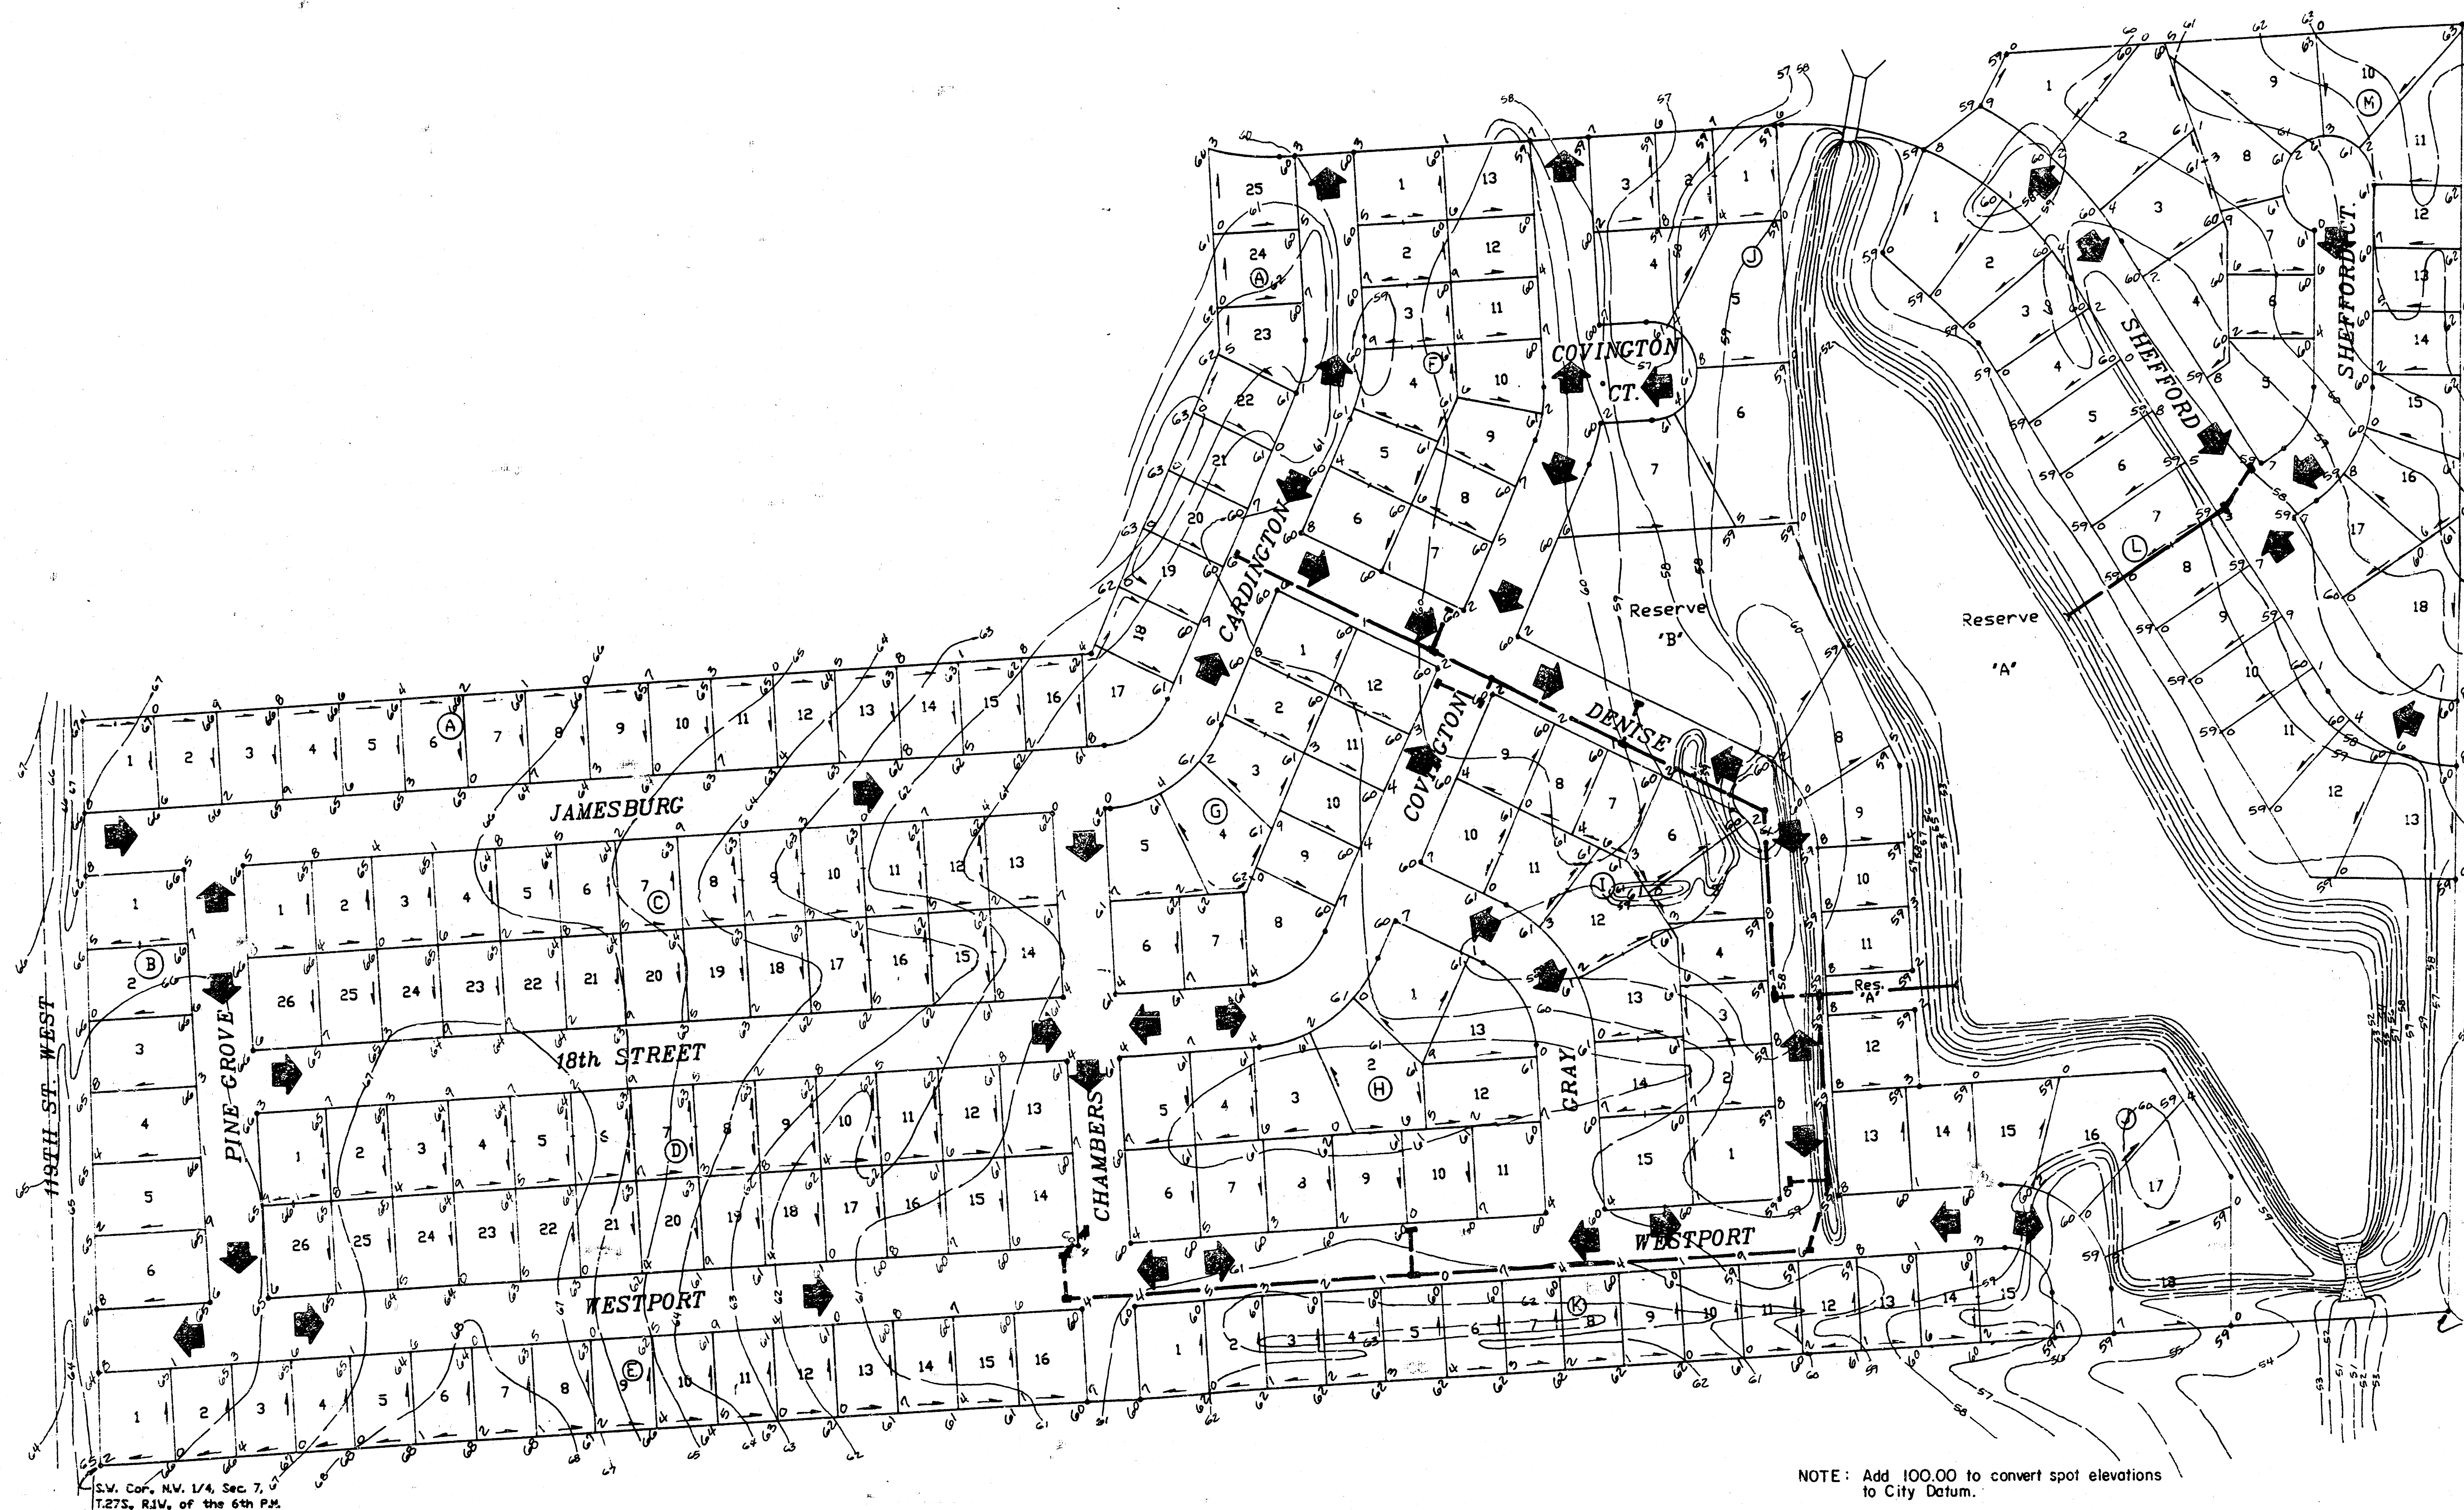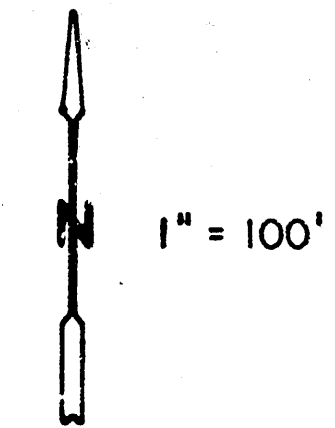

BENCHMARKS

1. R.R. Spike in utility pole approx. 240' S. of NW Cor. Lot 1, Blk. "A".
Elev. = 167.02 City Datum
2. "□" on E. end N. Hubguard of double RCBC near NW Cor. Lot 1, Blk. "L".
Elev. = 160.21 City Datum
3. N. End West Headwall RCBC E. of Lot 18, Blk. "J".
Elev. = 159.56 City Datum

S.E. Cor. NW 1/4
Sec. 7

NOTE: Add 100.00 to convert spot elevations to City Datum.

MOEHRING & ASSOCIATES
CONSULTING ENGINEERS
WICHITA