



DRAINAGE PLAN / VICINITY MAP

SUNRIDGE 3RD ADDITION

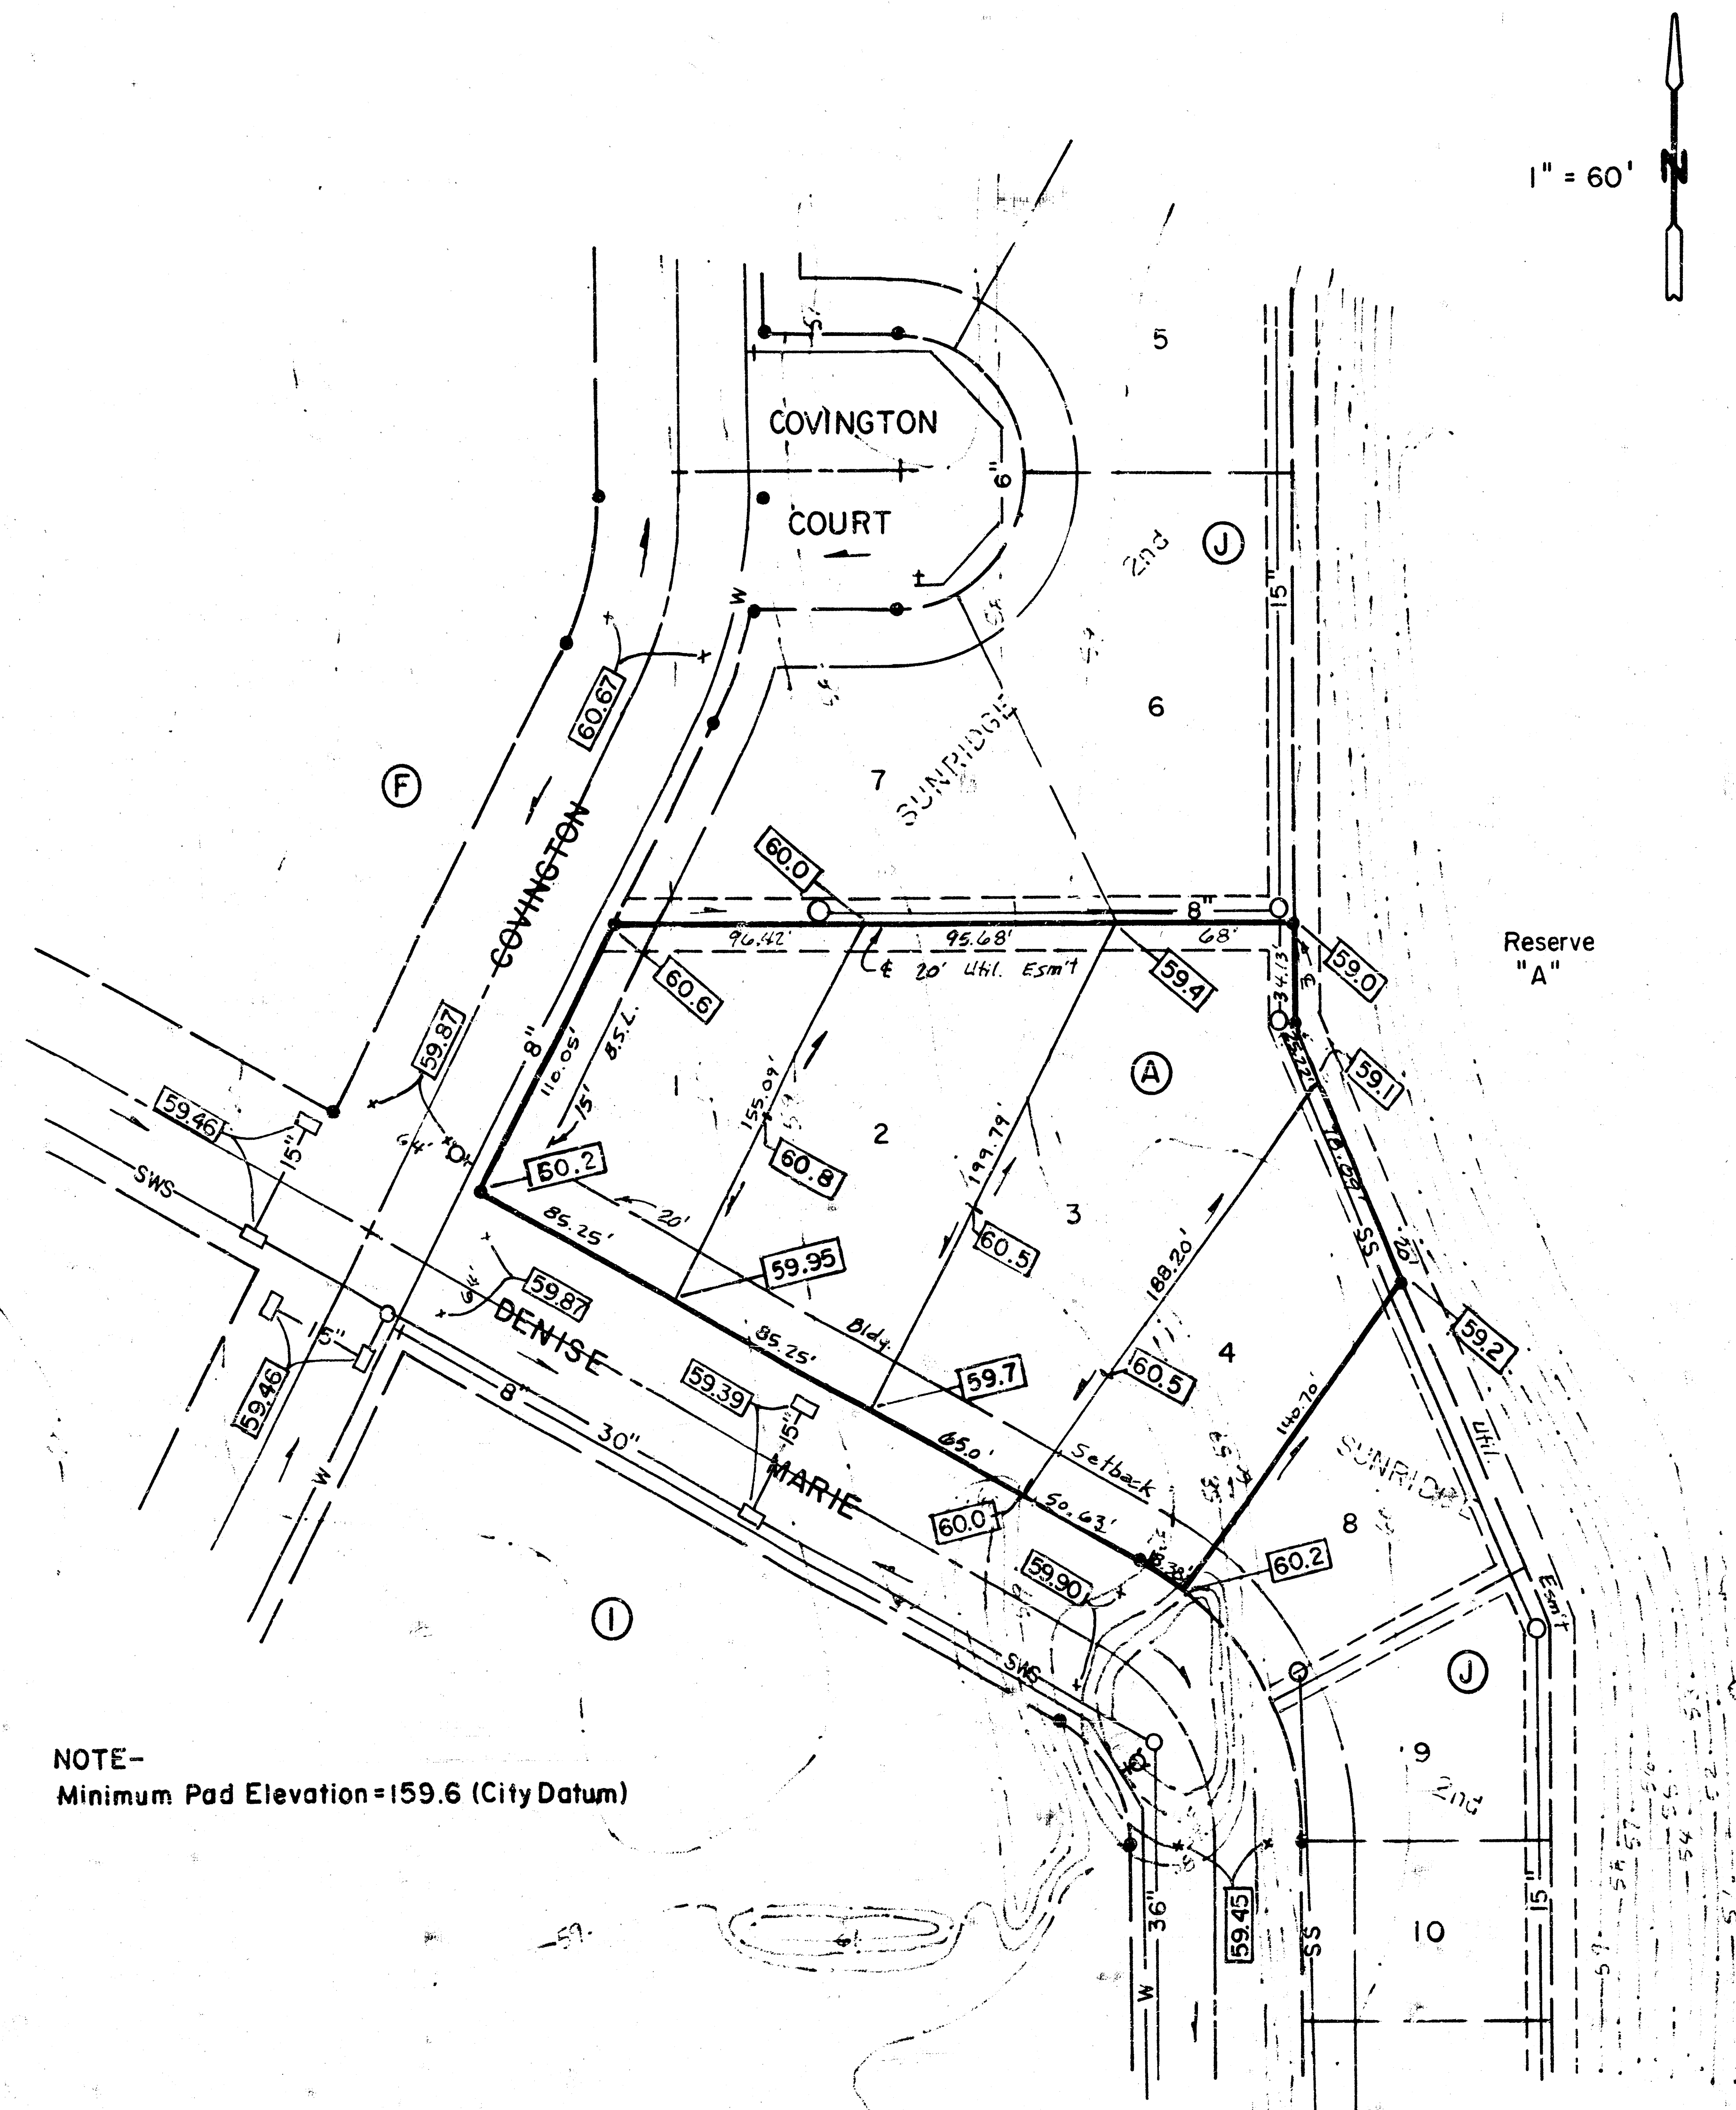

1" = 60'

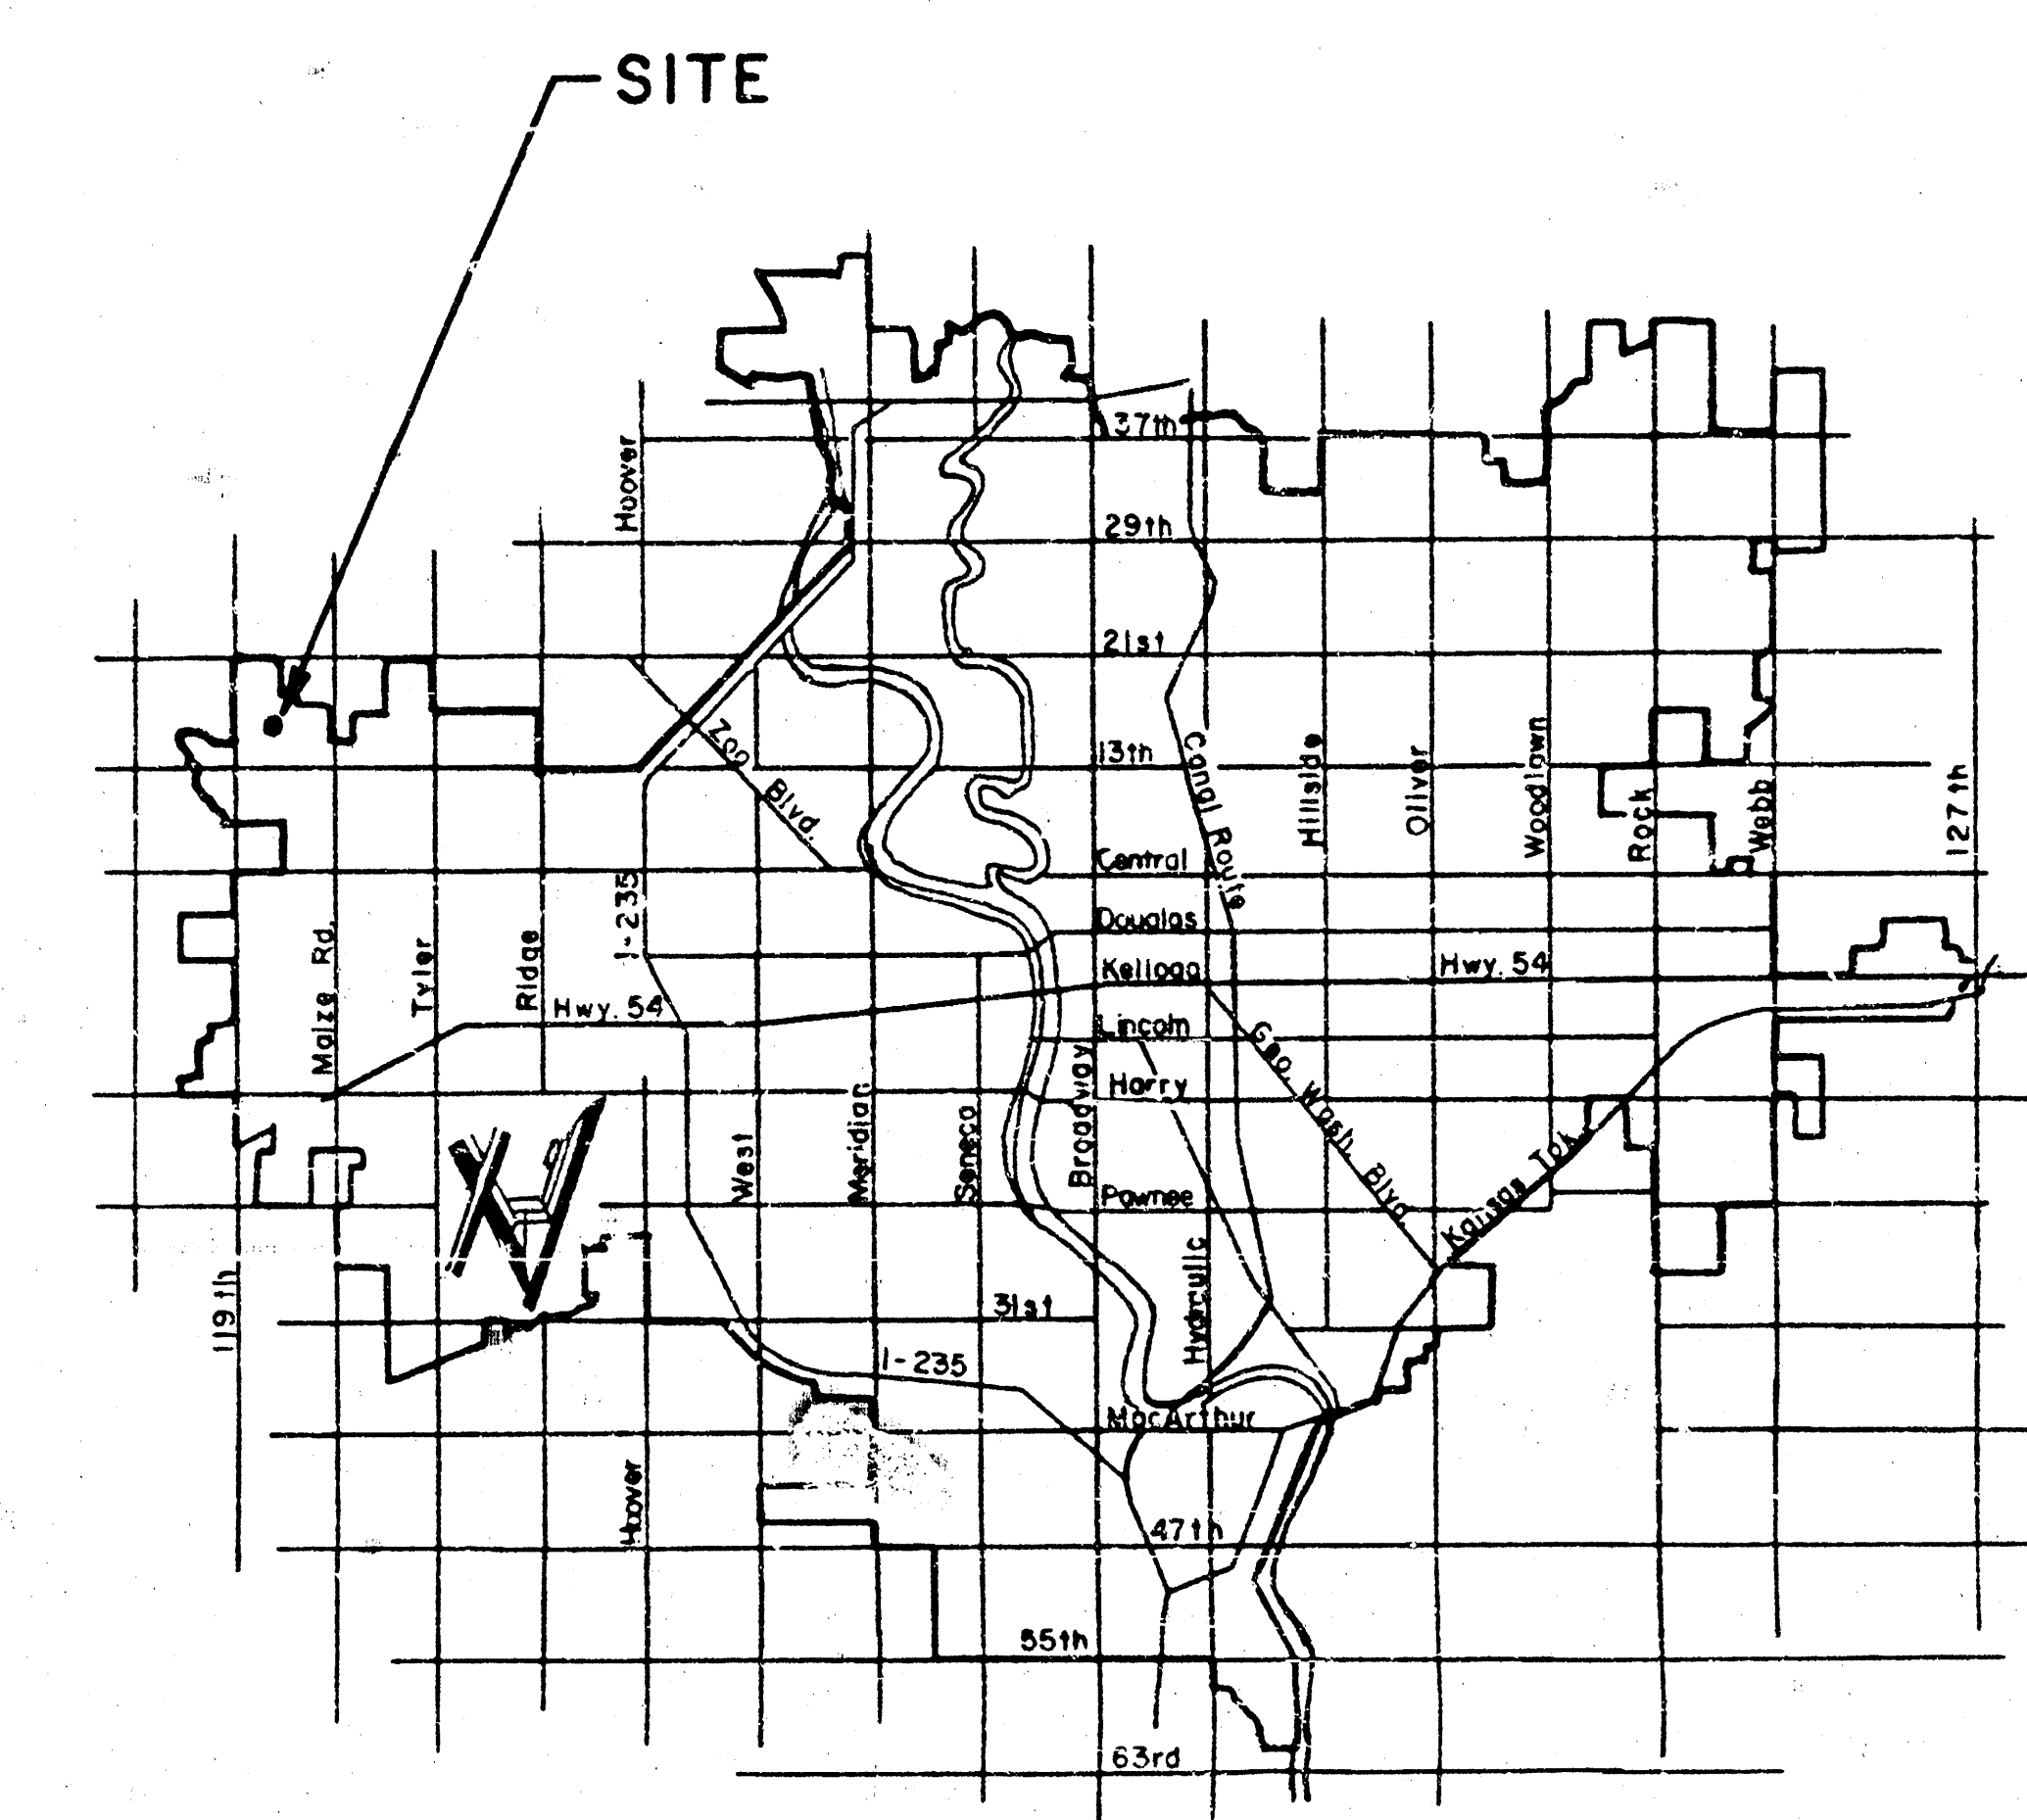

1" = 3 Miles



LEGAL DESCRIPTION

Replat of Reserve "B", Block "J",
Sunridge 2nd Addition.

NOTE: All indicated utilities have been guaranteed
by petitions for Sunridge 2nd Addition and/or
Sunridge 3rd Addition.

DRAINAGE PLAN / VICINITY MAP

SUNRIDGE 3RD ADDITION

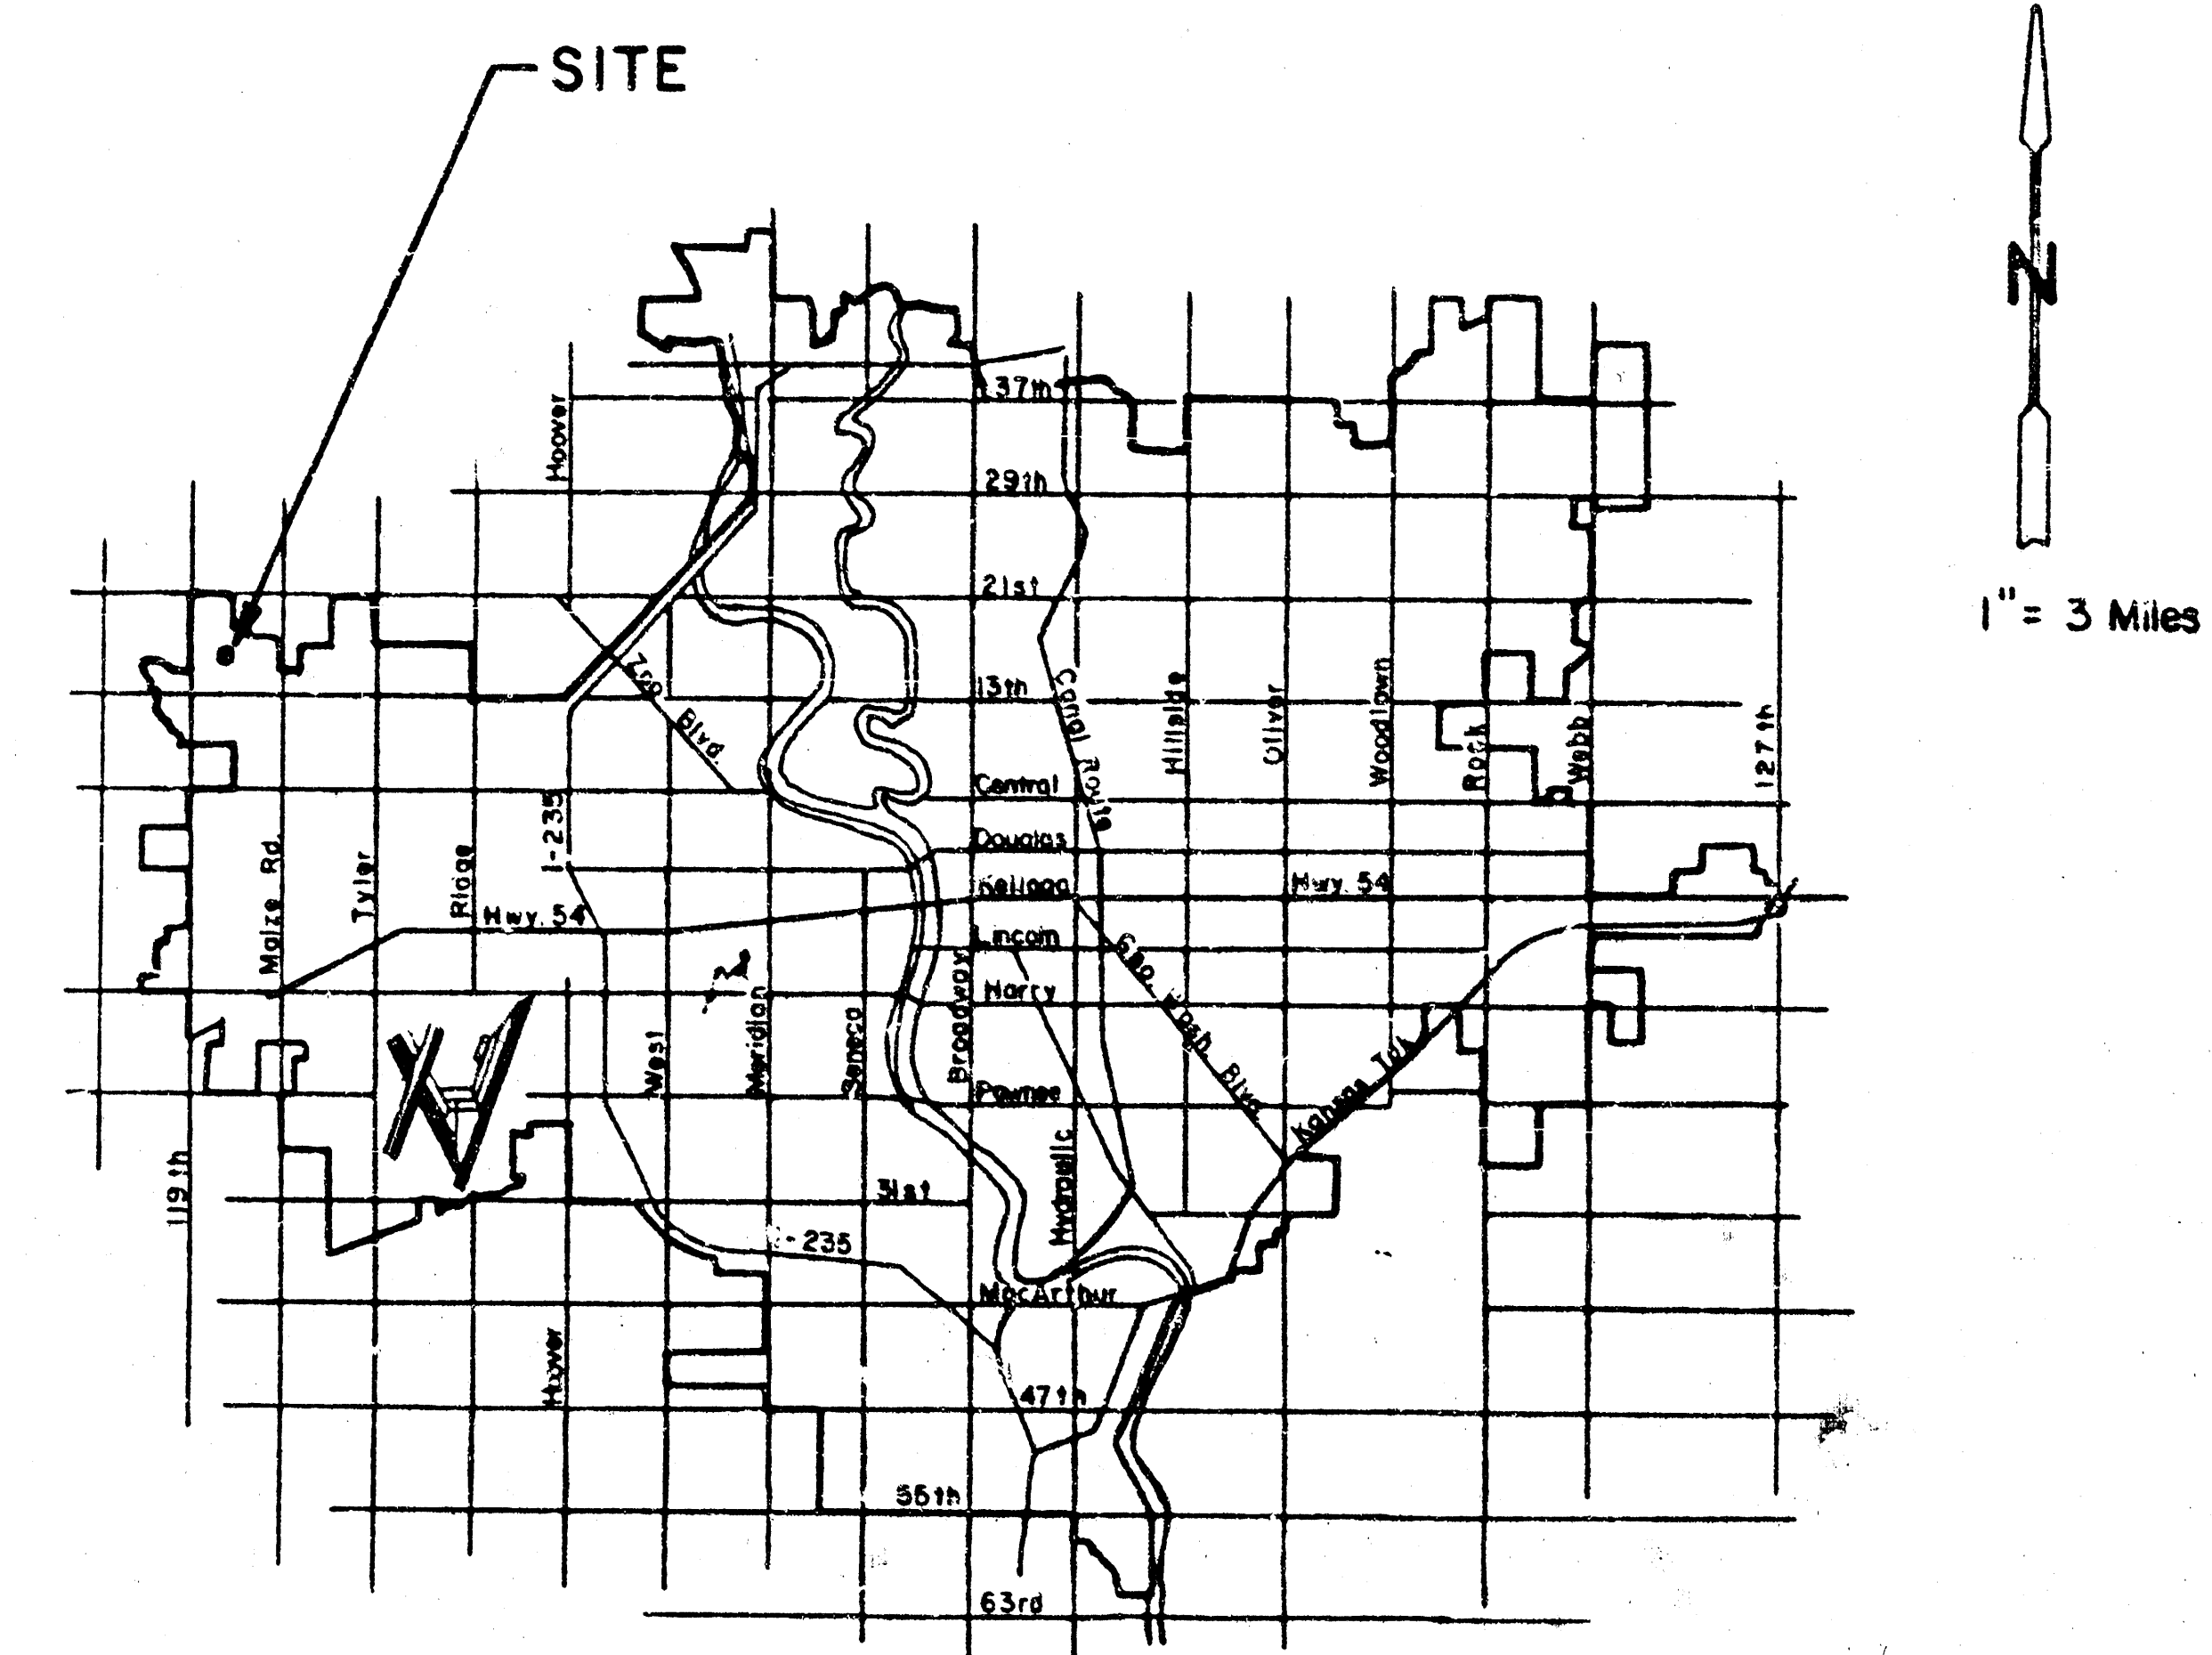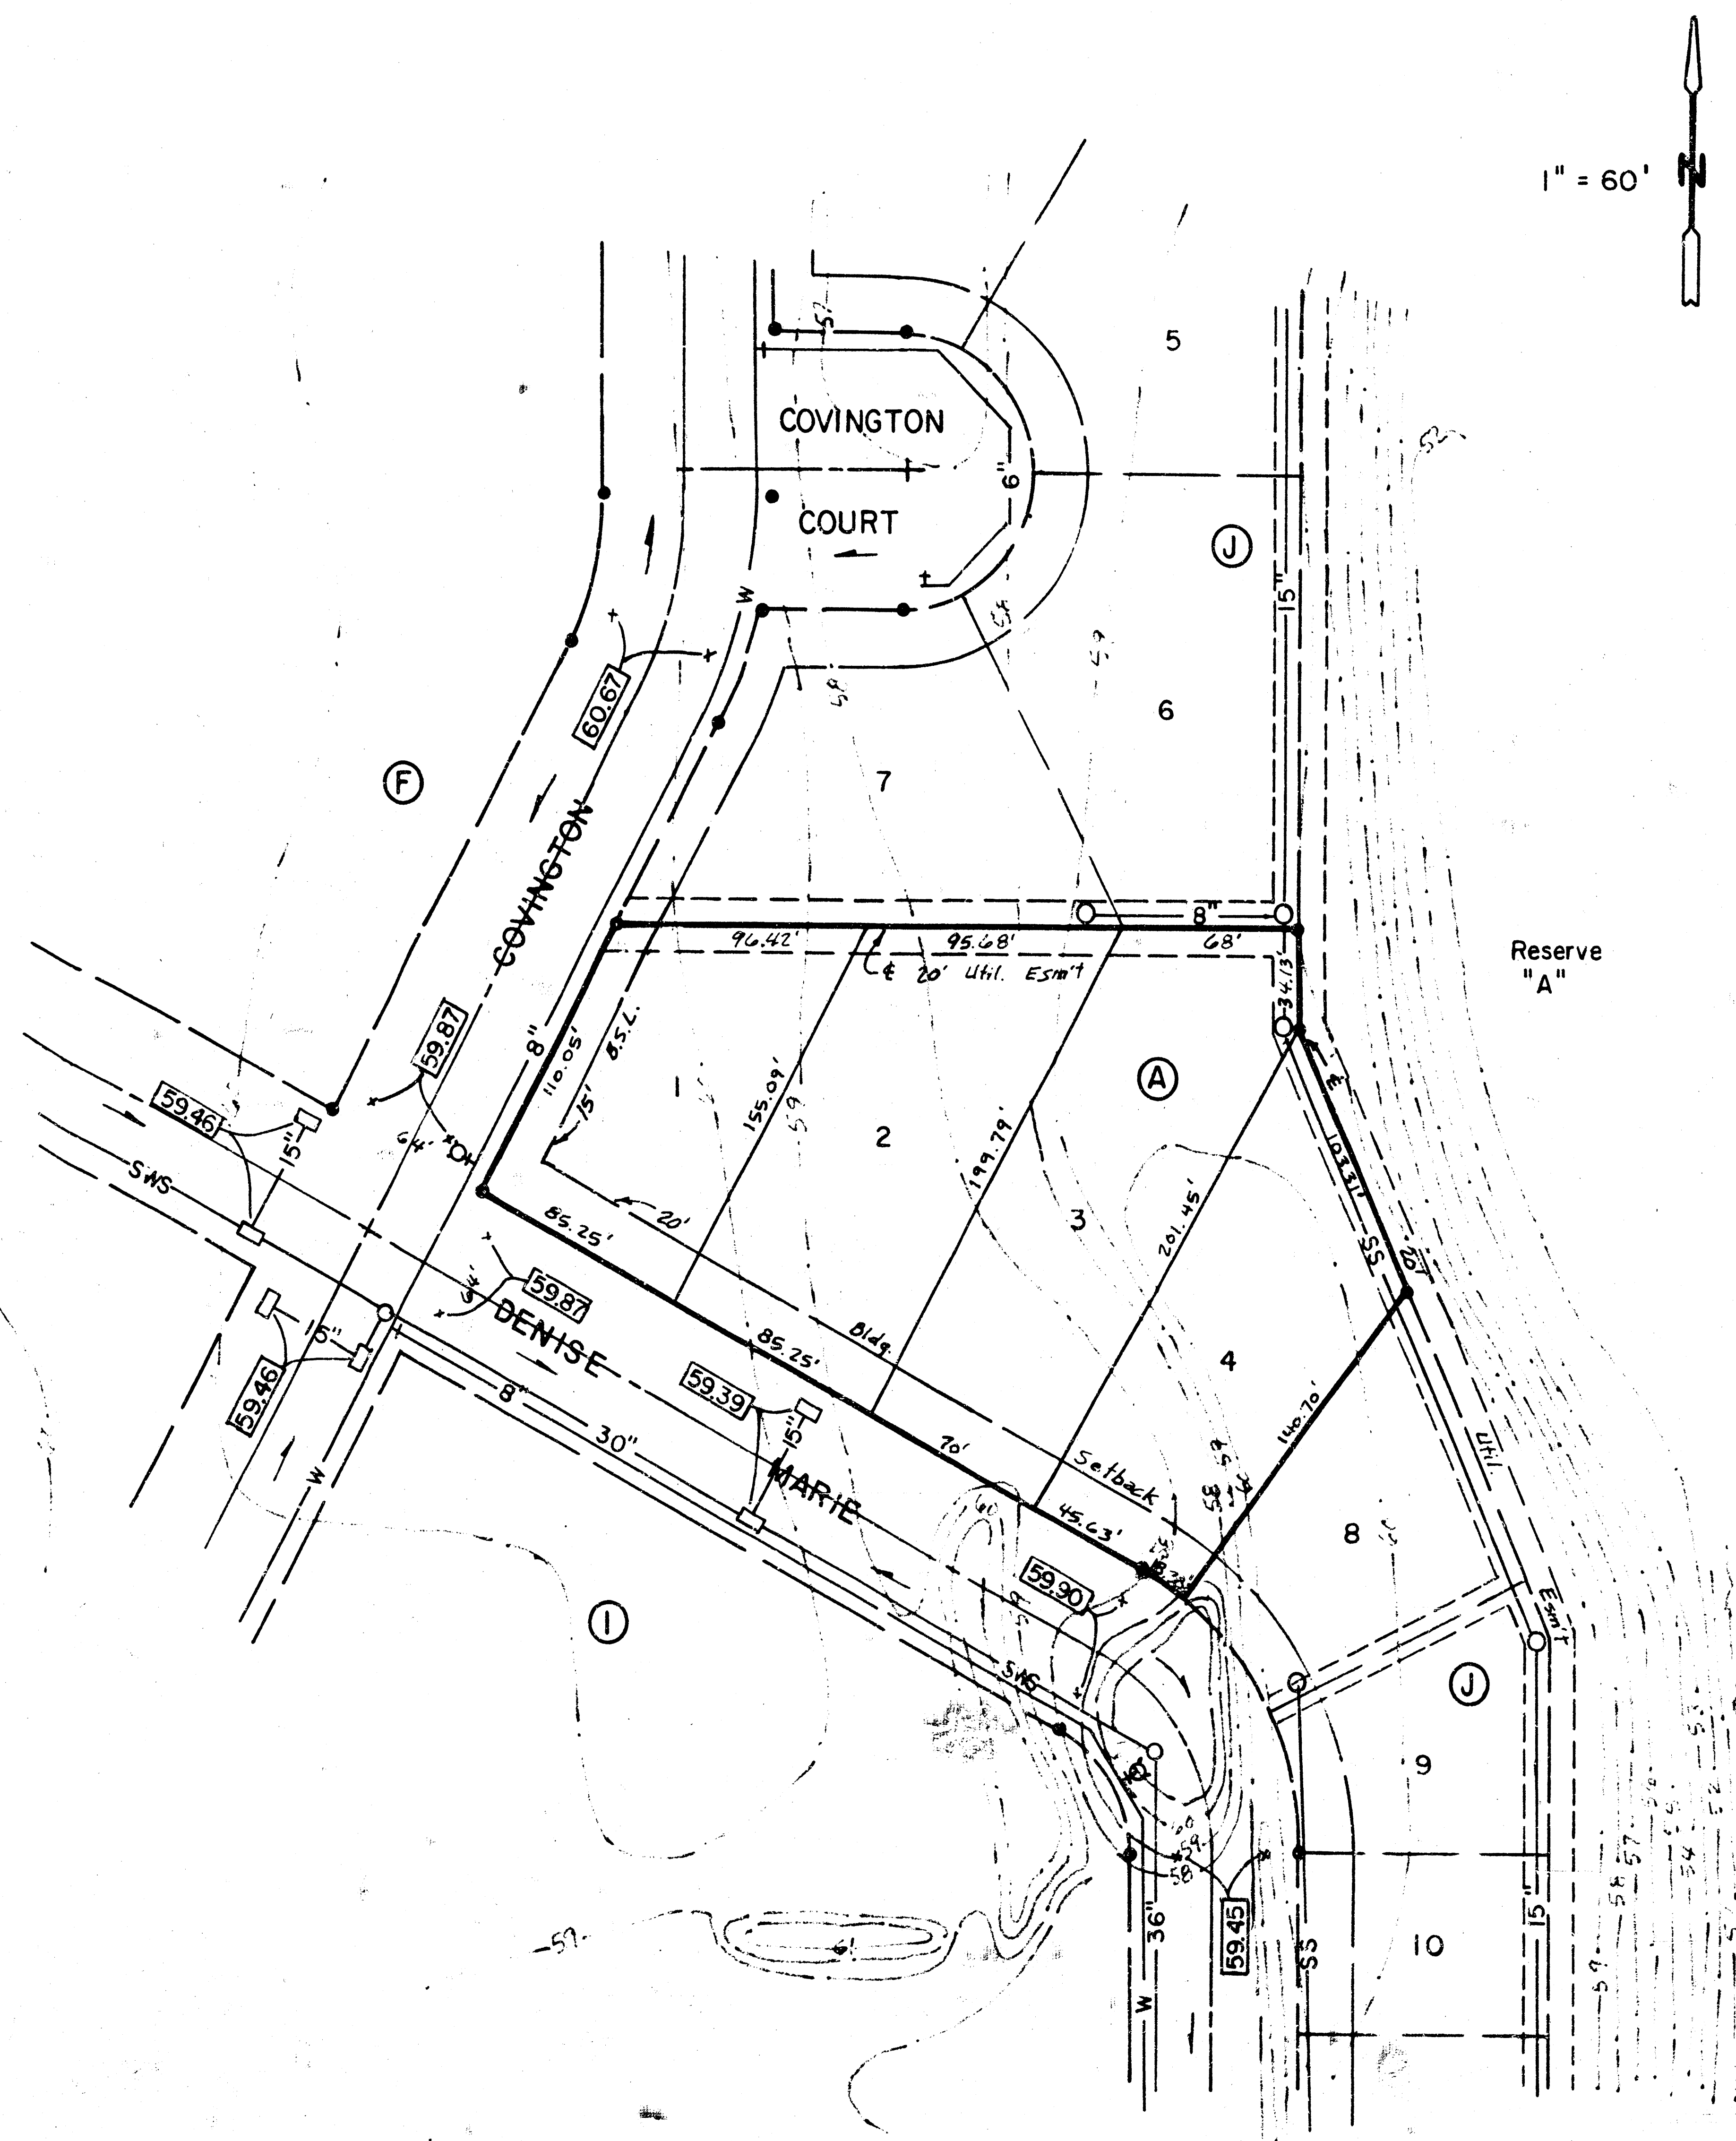

LEGAL DESCRIPTION

Replat of Reserve "B", Block "J",
Sunridge 2nd Addition.

NOTE: All indicated utilities have been guaranteed
by petitions for Sunridge 2nd Addition.

