


TALLGRASS CLUBHOUSE SECOND  
(DRAINAGE)

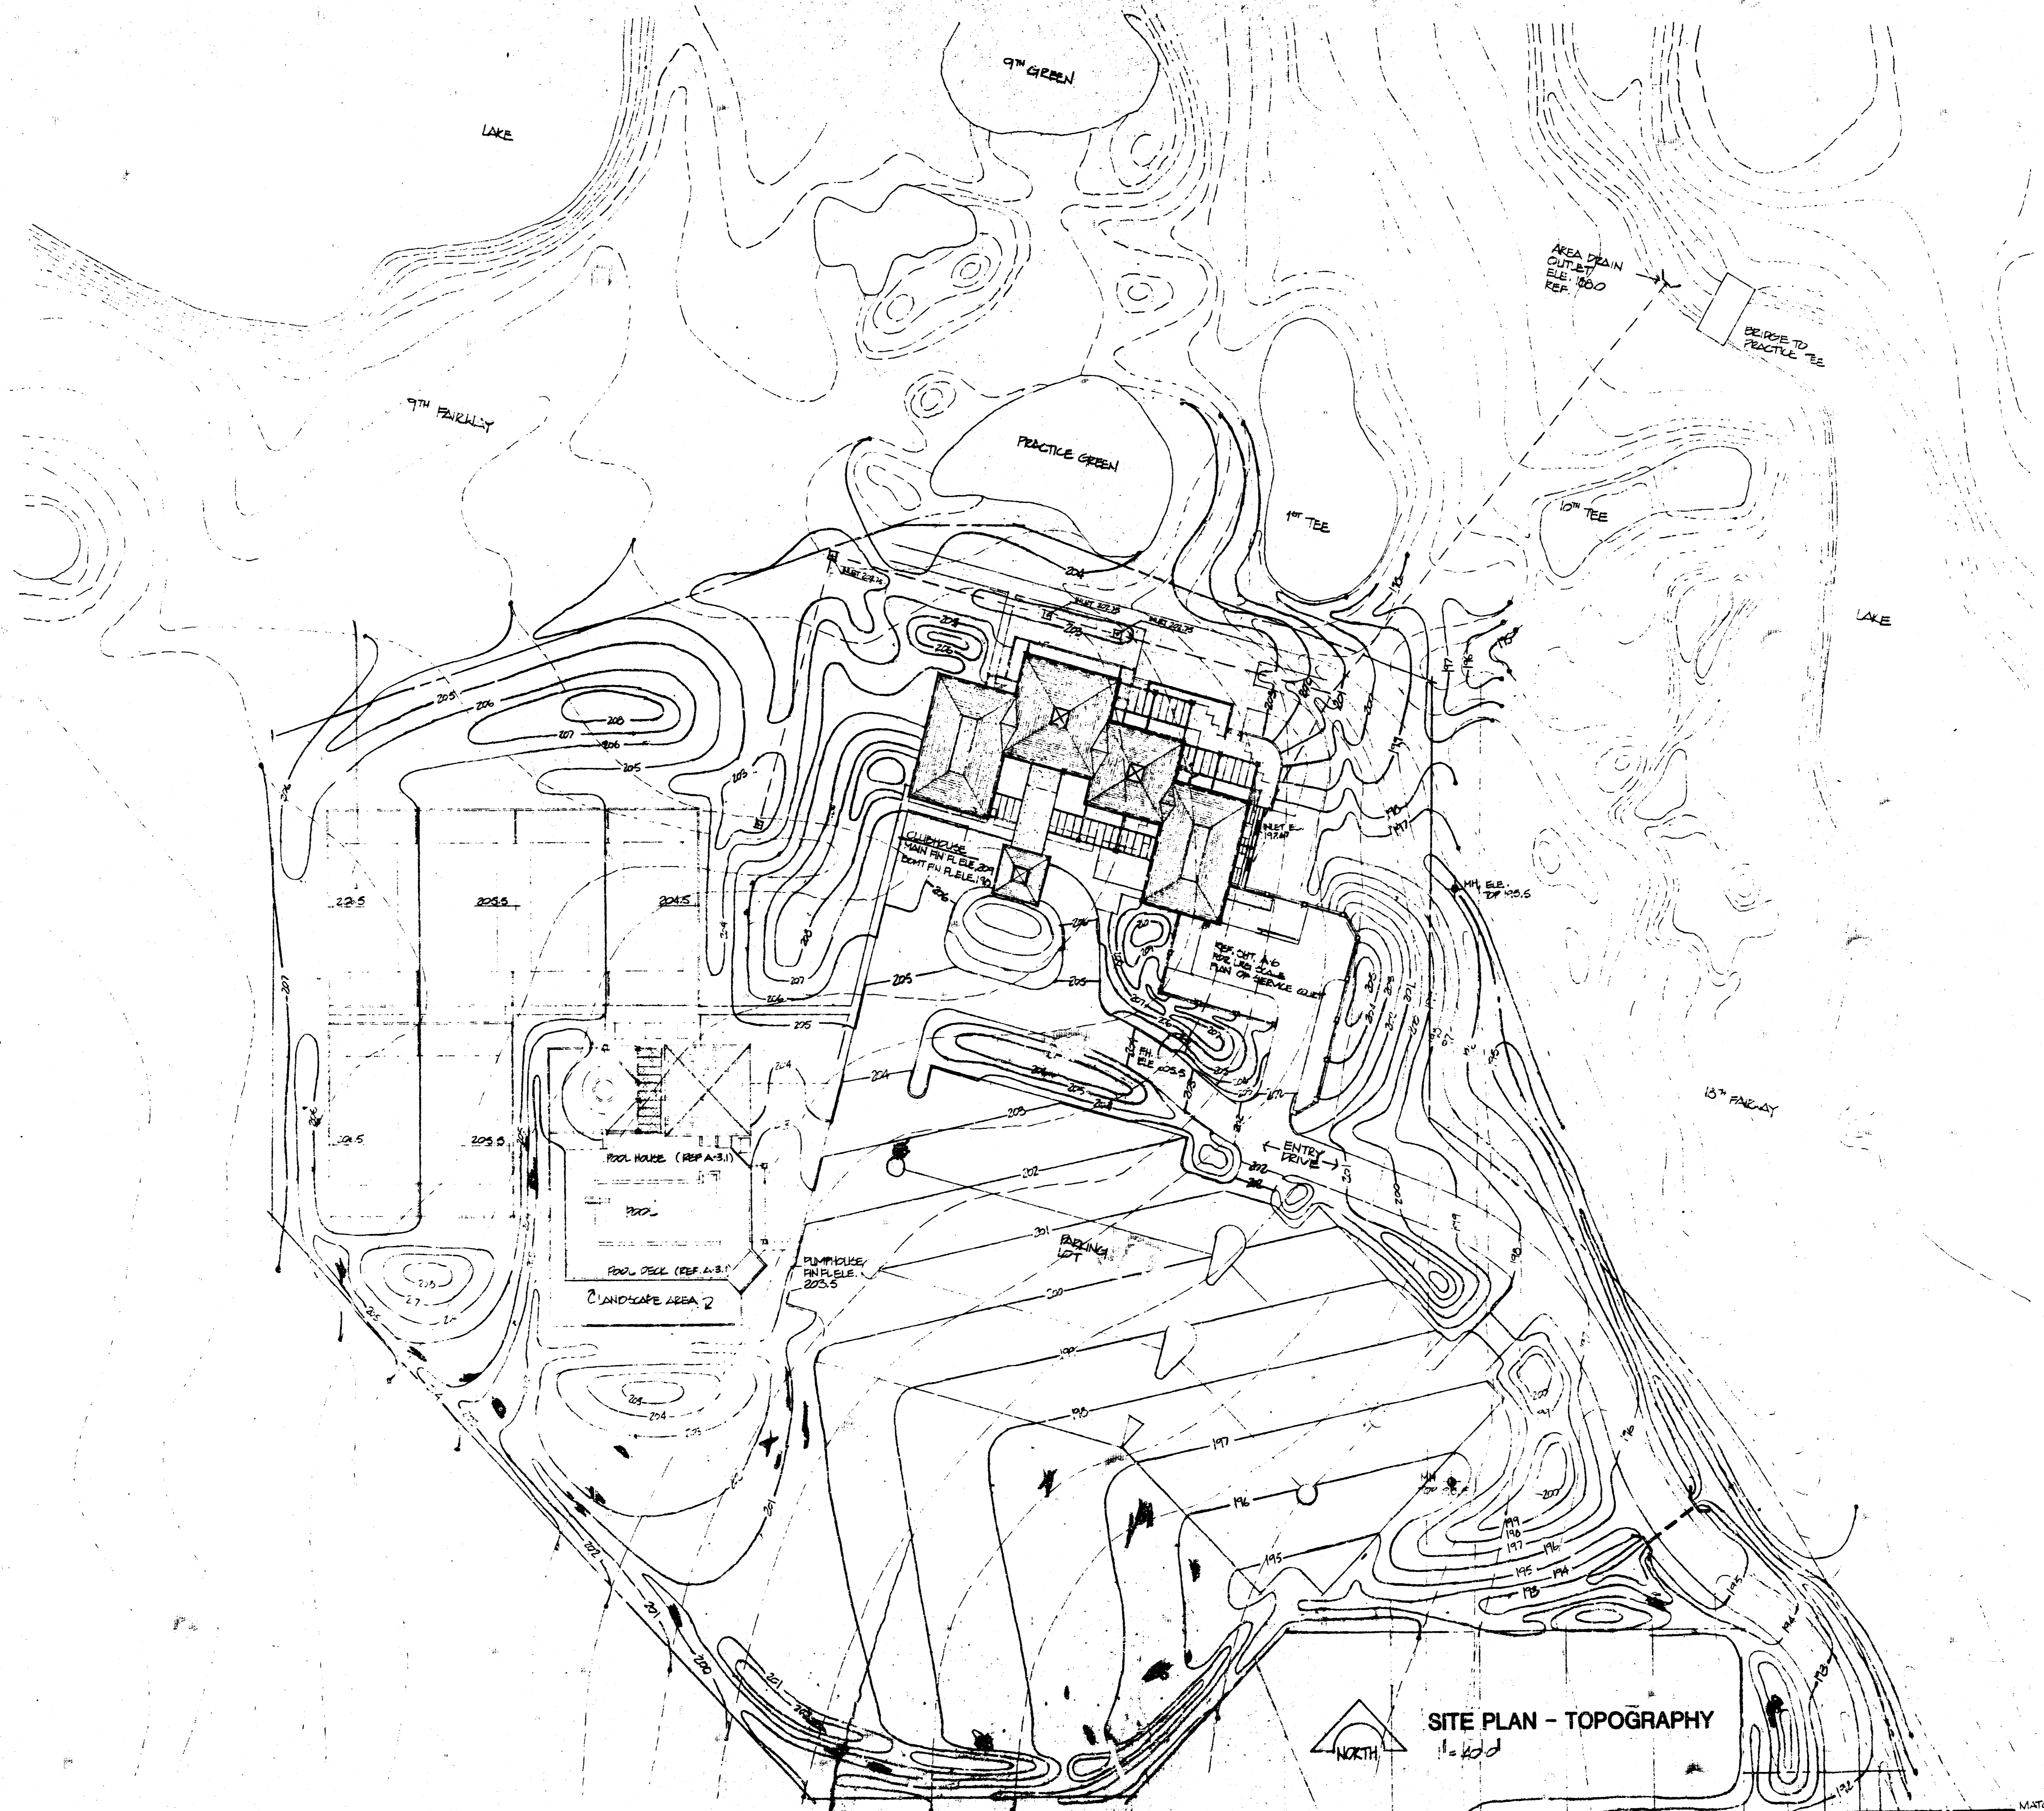

SITE PLAN - TOPOGRAPHY  
11-2000



ARCHITECTURE PLANNING  
ENGINEERING INTERIORS  
LANDSCAPE ARCHITECTURE WICHITA



TALLGRASS CLUBHOUSE  
Ritchie Enterprises Inc. Kansas  
Wichita



DATE: 11-2000  
DR: J.C. CH  
JOB: 01821-00  
SHEET: 01

A-2

OF SHEETS