

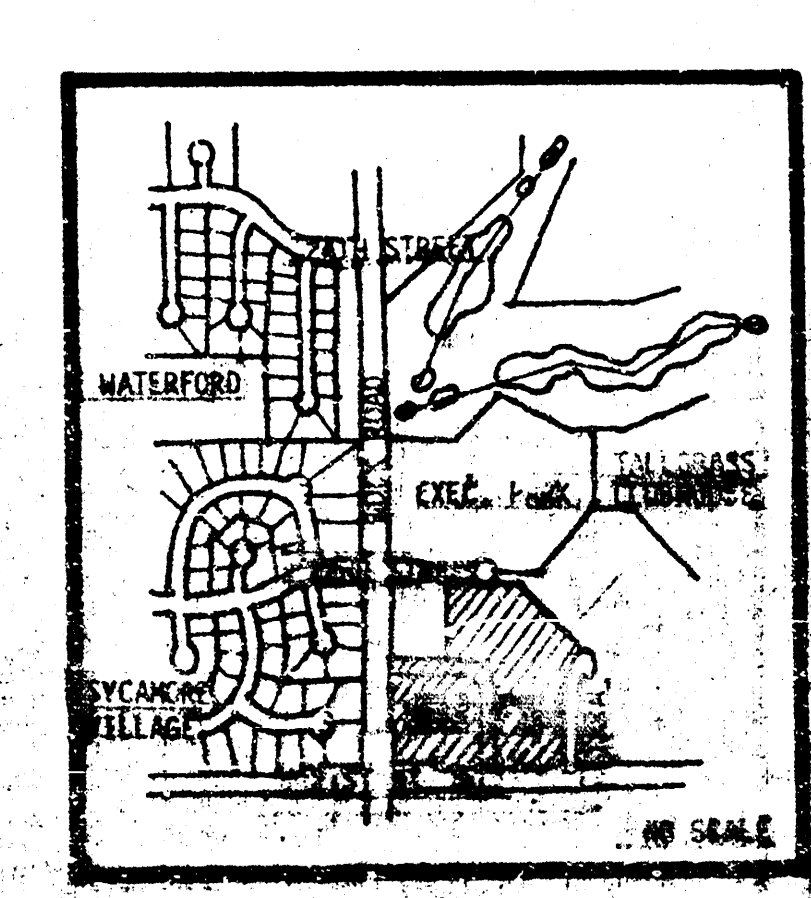
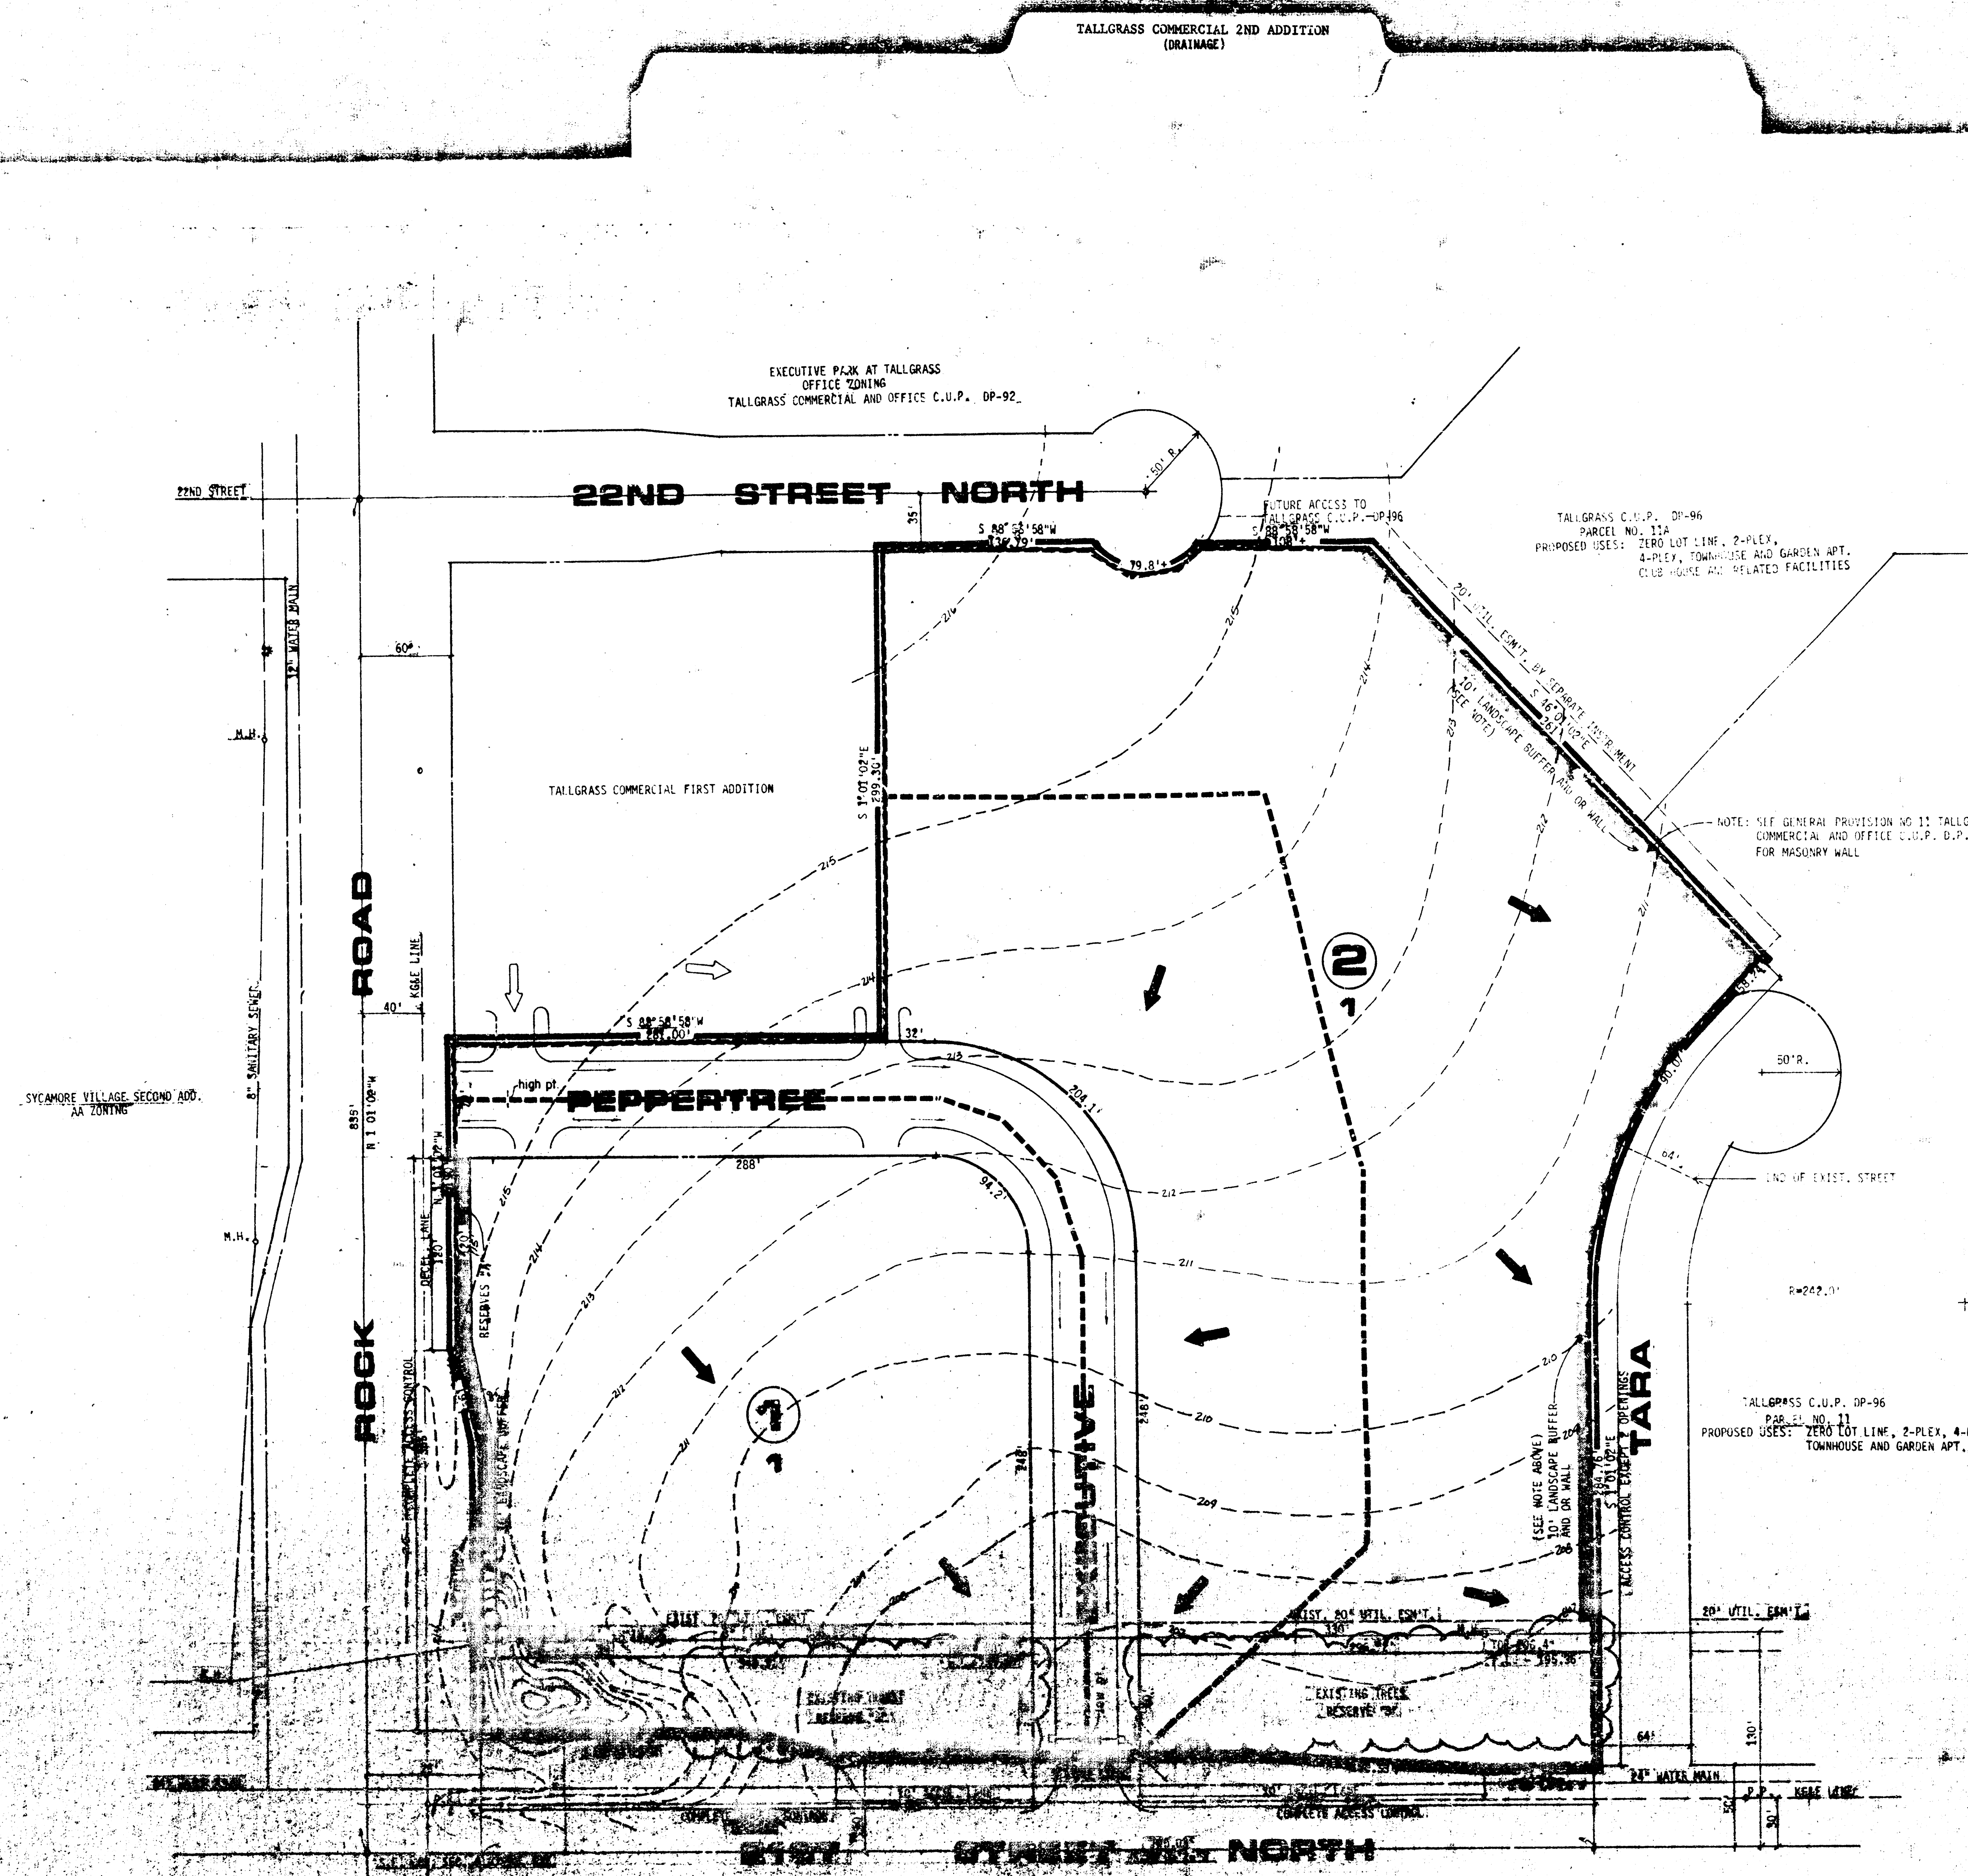


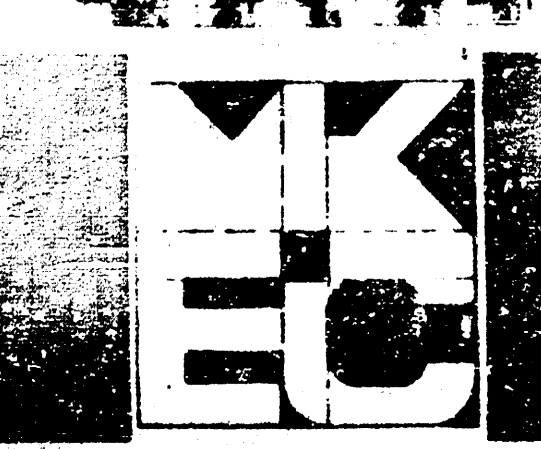

NOTE: RESERVES "AS SHOWN" FOR UTILITIES, DRAINAGE, LANDSCAPING AND IRRIGATION AND EROSION IDENTIFICATION AND OR MARKER.

NOTE: PRELIMINARY PLAT IS TO CONFORM TO THE GENERAL PROVISIONS SET FORTH ON THE TALLGRASS COMMERCIAL AND OFFICE C.U.P. D.P.-92

DRAINAGE CONCEPT FOR TALLGRASS COMMERCIAL 2ND ADD.

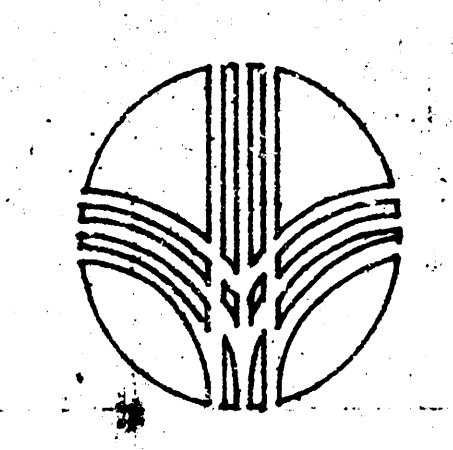

MID-KANSAS ENGINEERING CONSULTANTS PA
682-6561 240 N. ROCK ROAD, SUITE 100
WICHITA, KANSAS 67206