


**DRAINAGE & UTILITY PLAN** UNDER TALLGRASS COMMERCIAL AND OFFICE PARK C.U.P., D.P.-82 AMENDMENT NO. 2  
**TALLGRASS COMMERCIAL 5TH ADDITION**

**TOTAL ACRES = 15.55**  
**(677,531.59 SQ. FT.)**

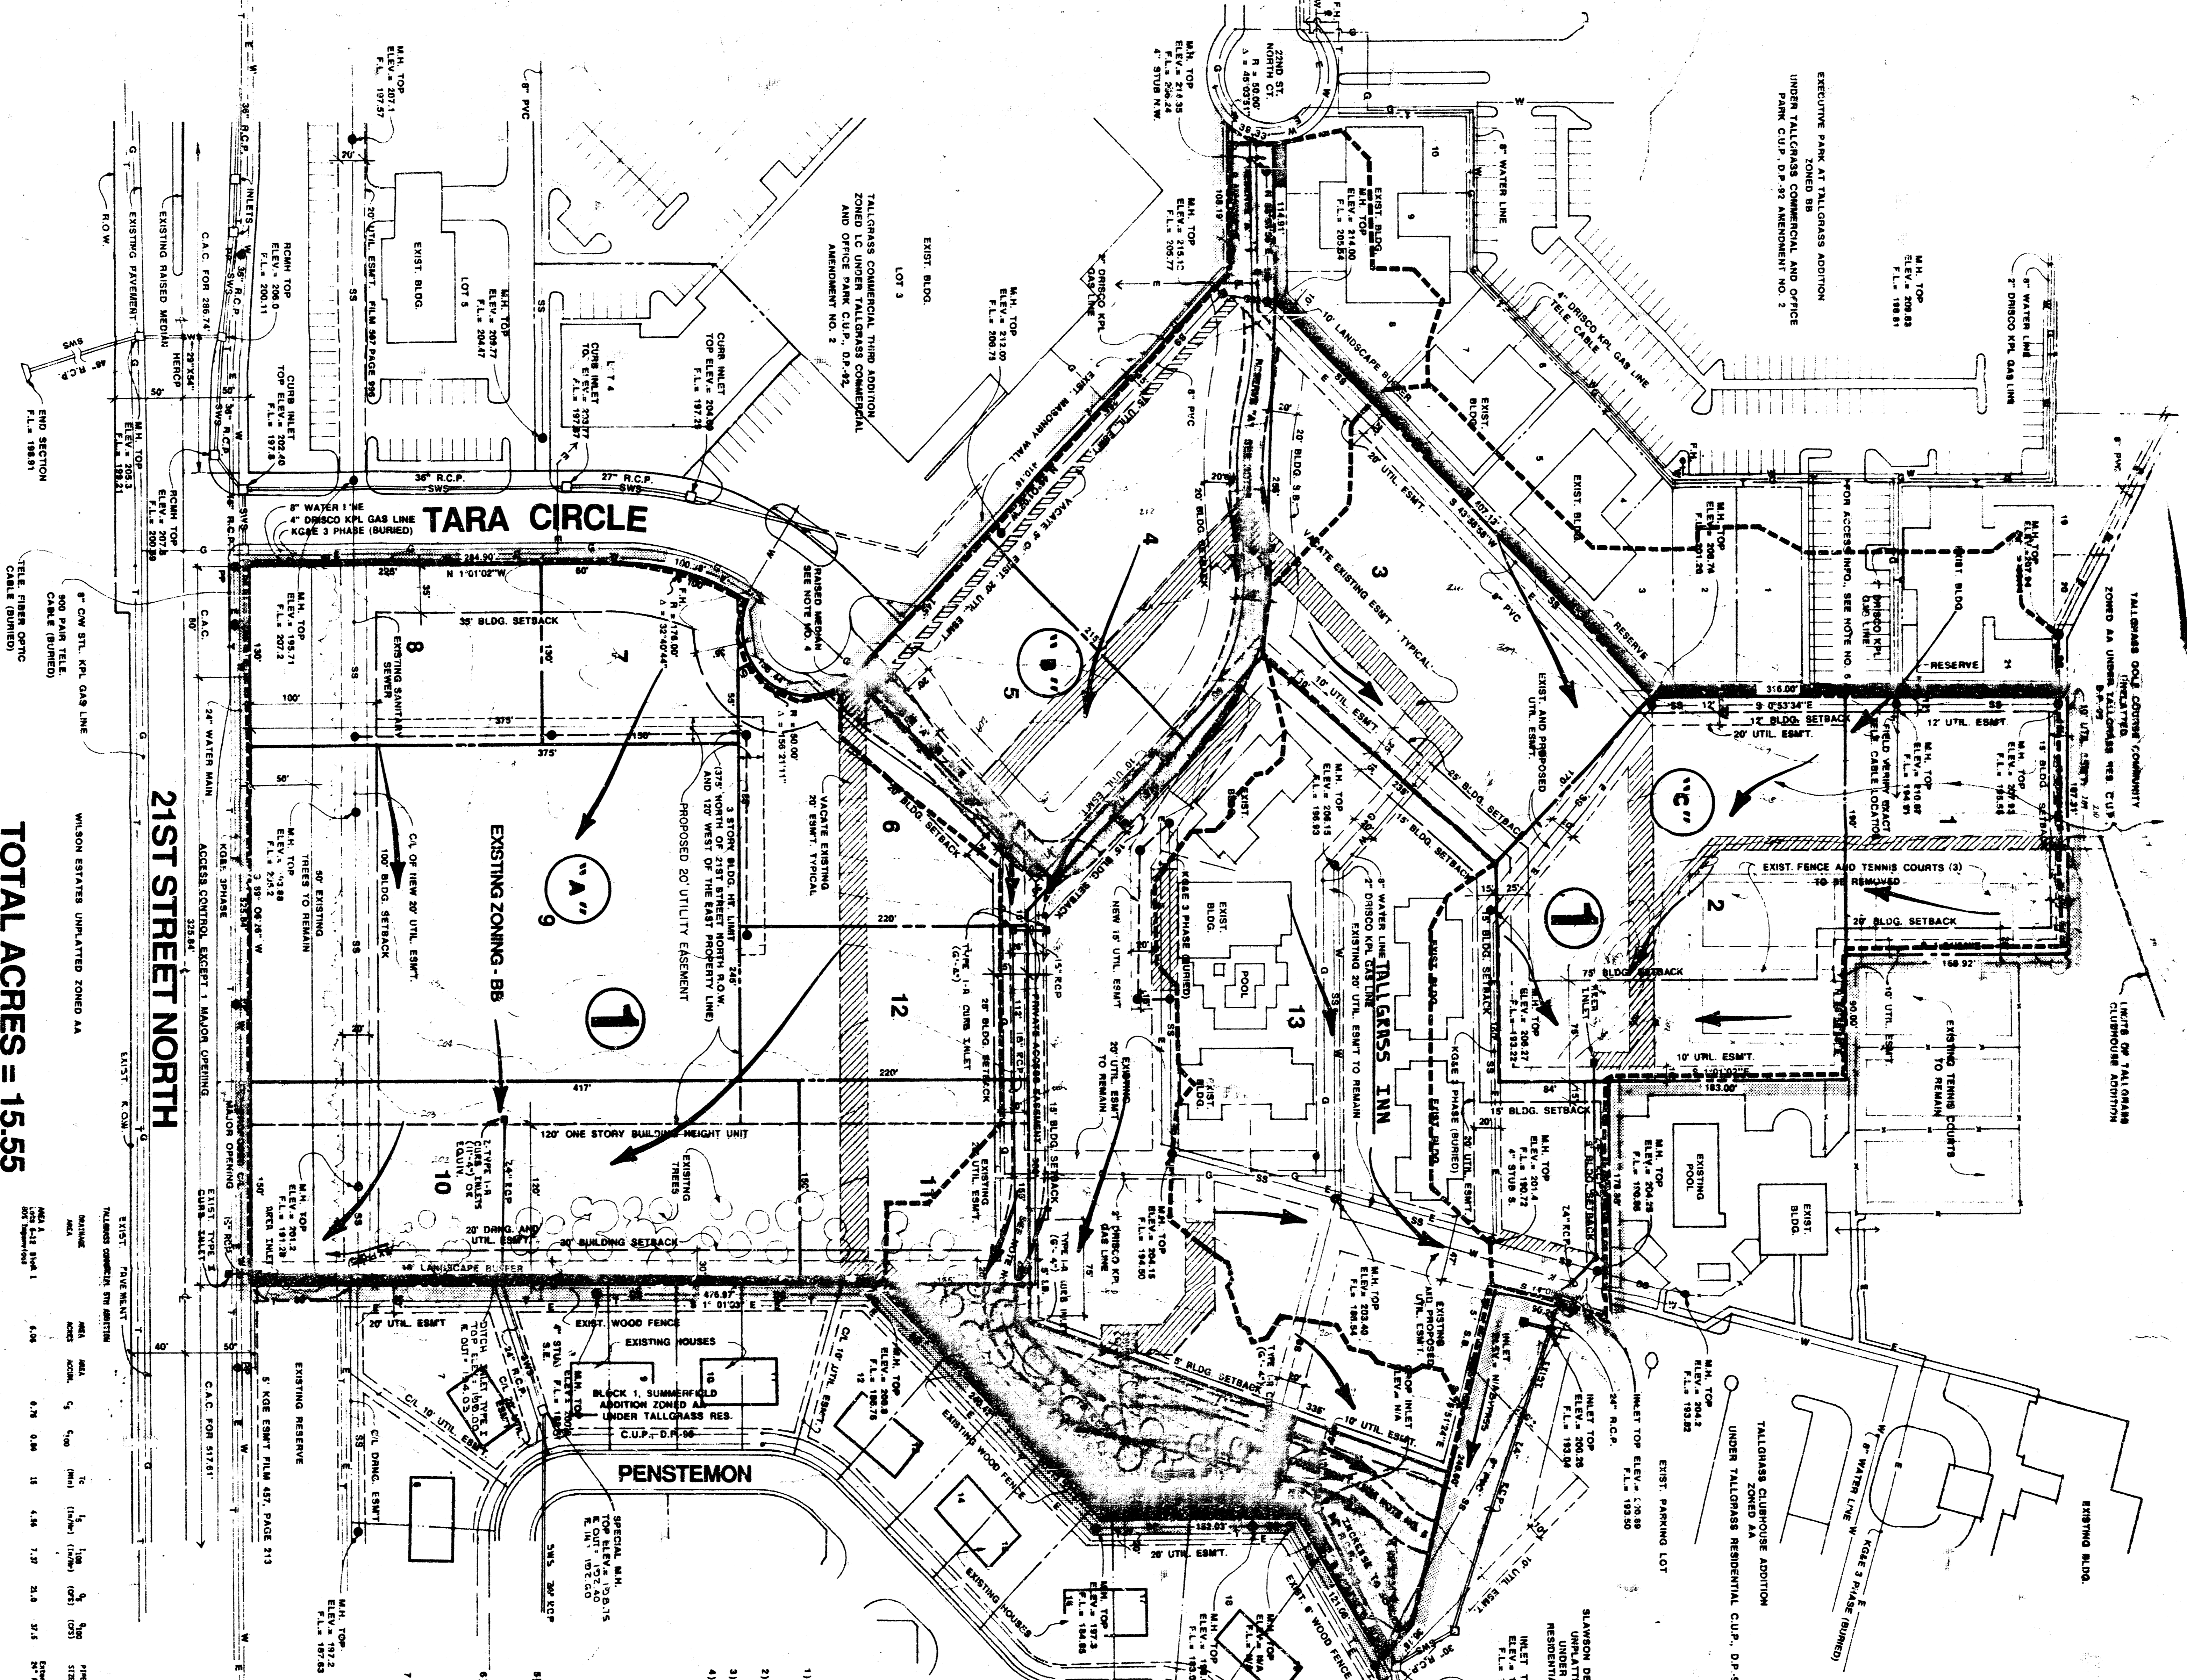


- NOTES**

