

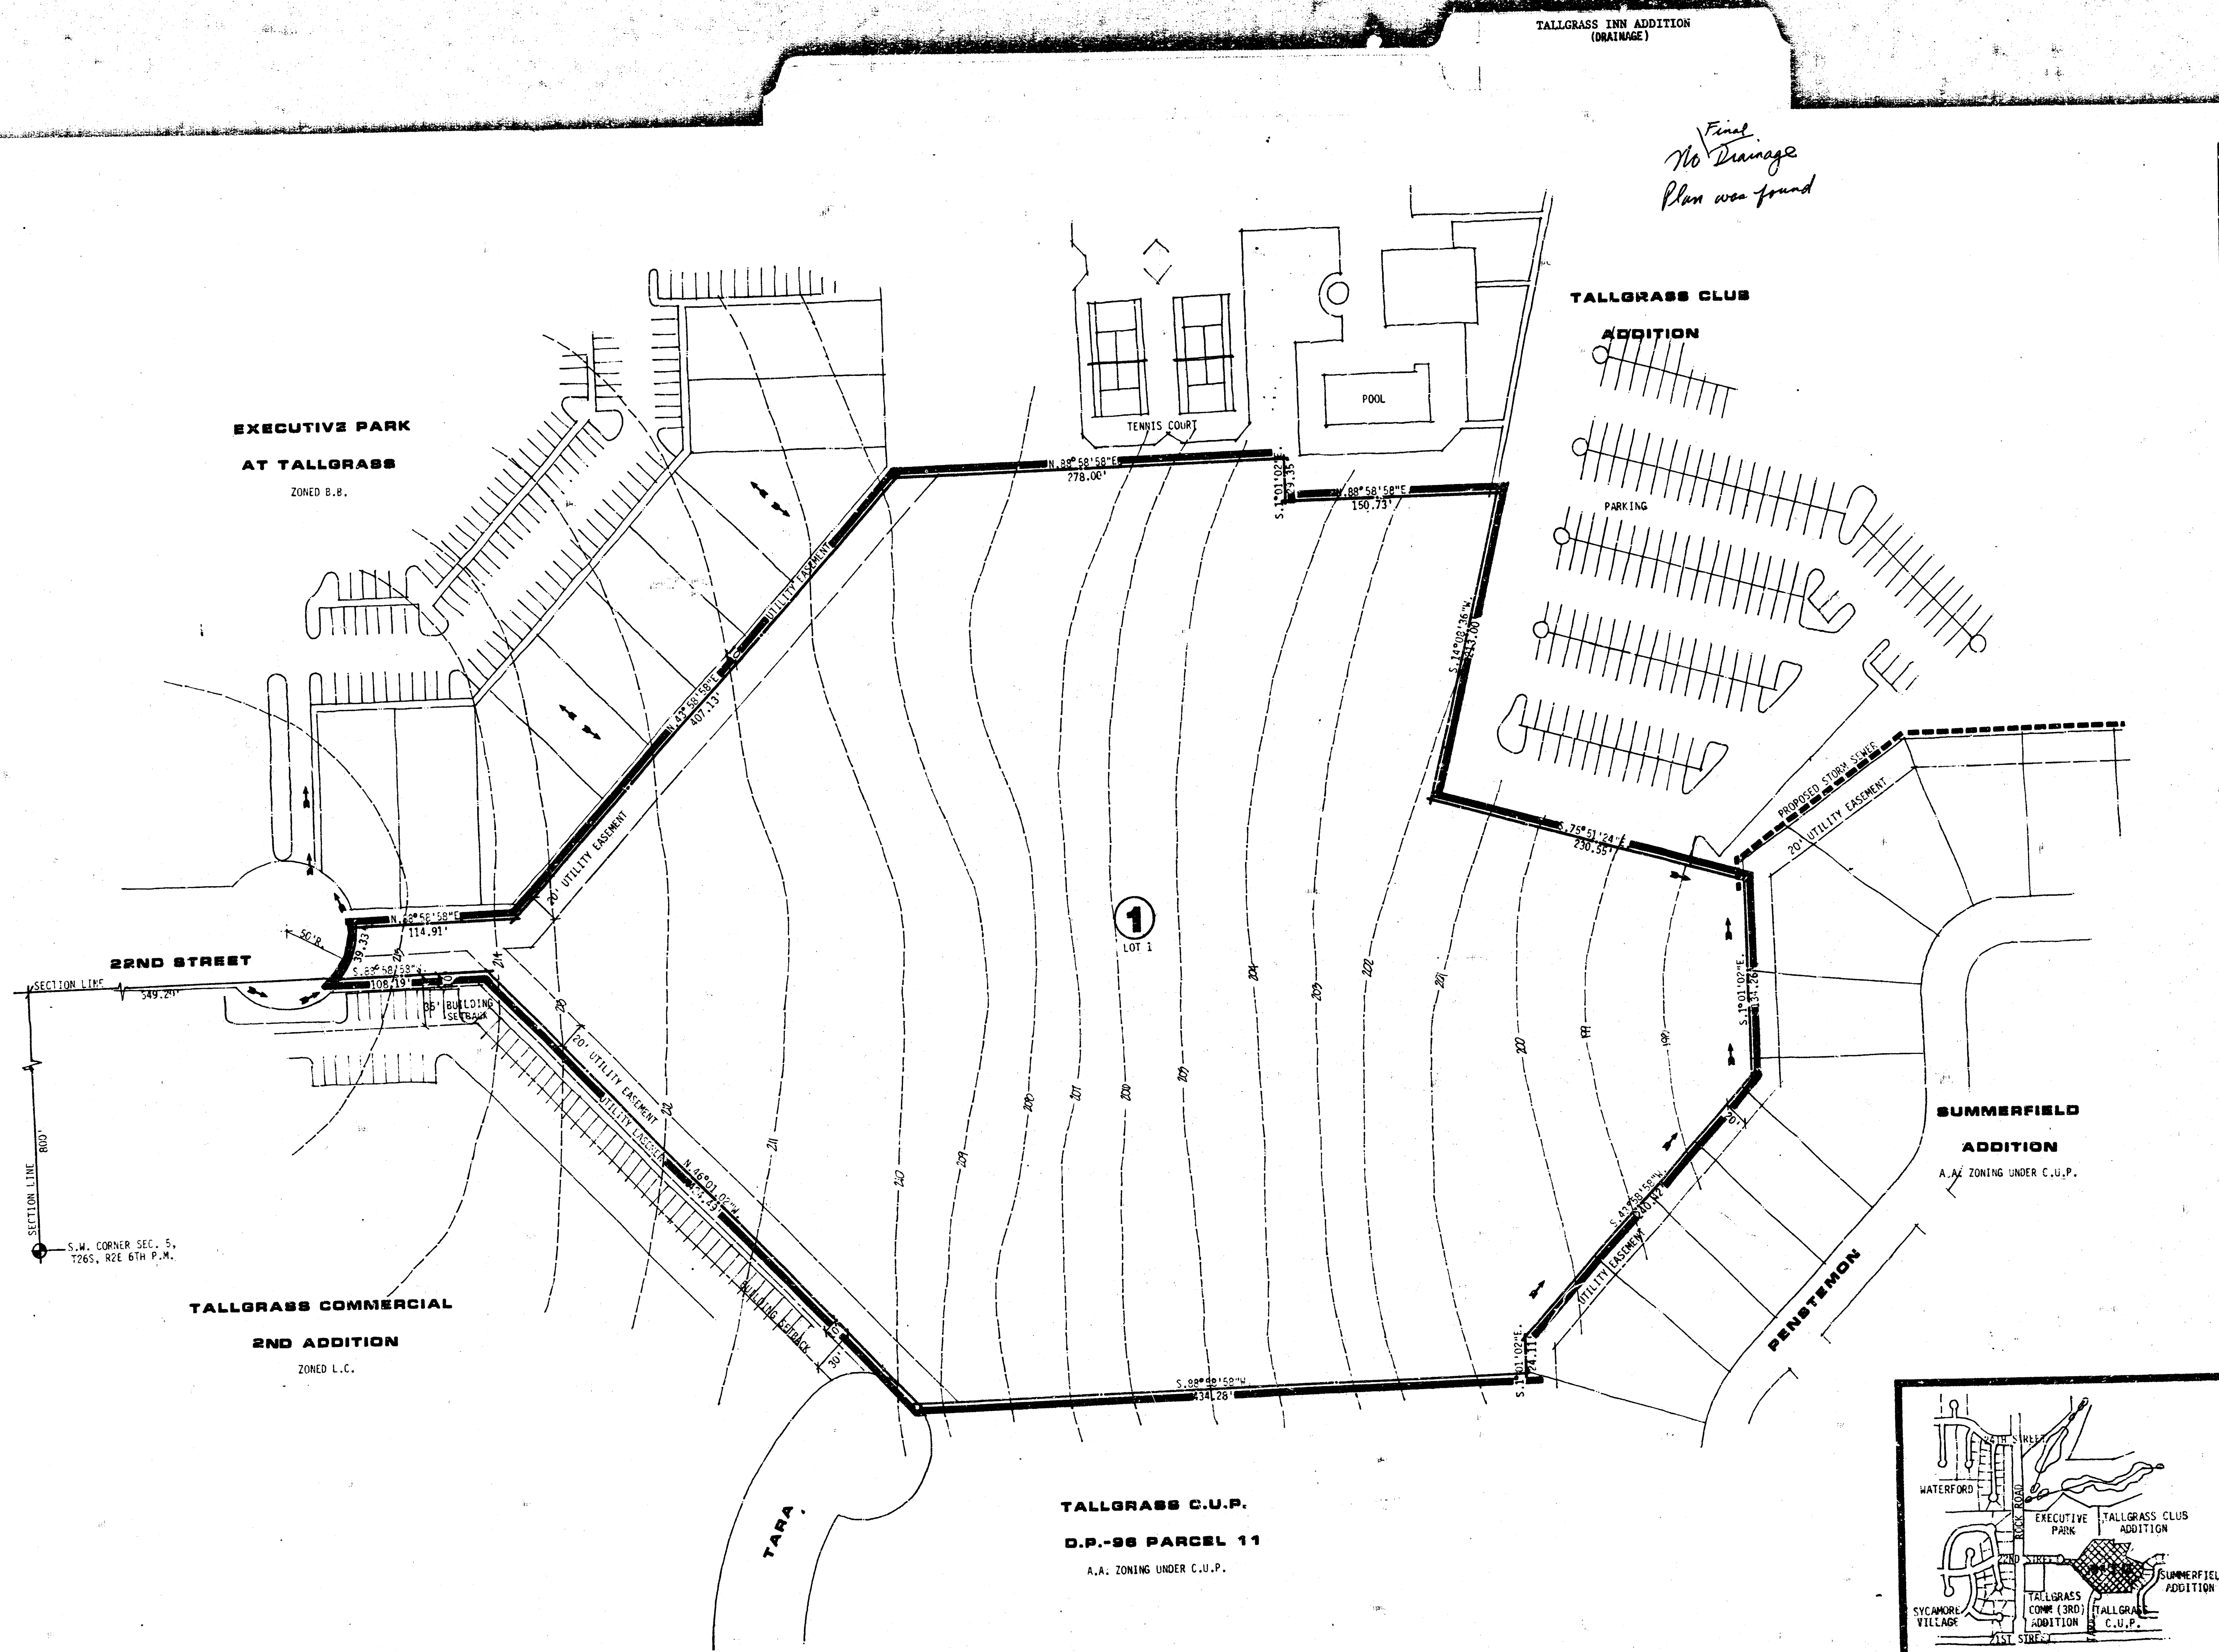


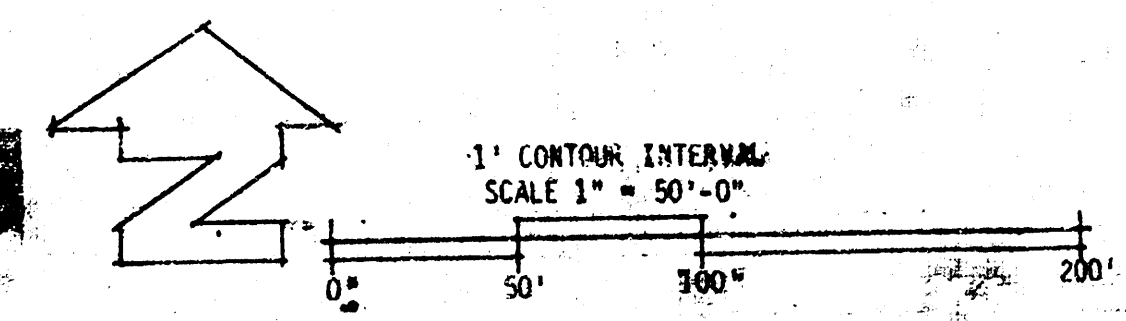

PRELIMINARY PLAT TALLGRASS INN

OWNER: TALLGRASS COMPANY, P.O. BOX 4040, WICHITA, KANSAS 67204

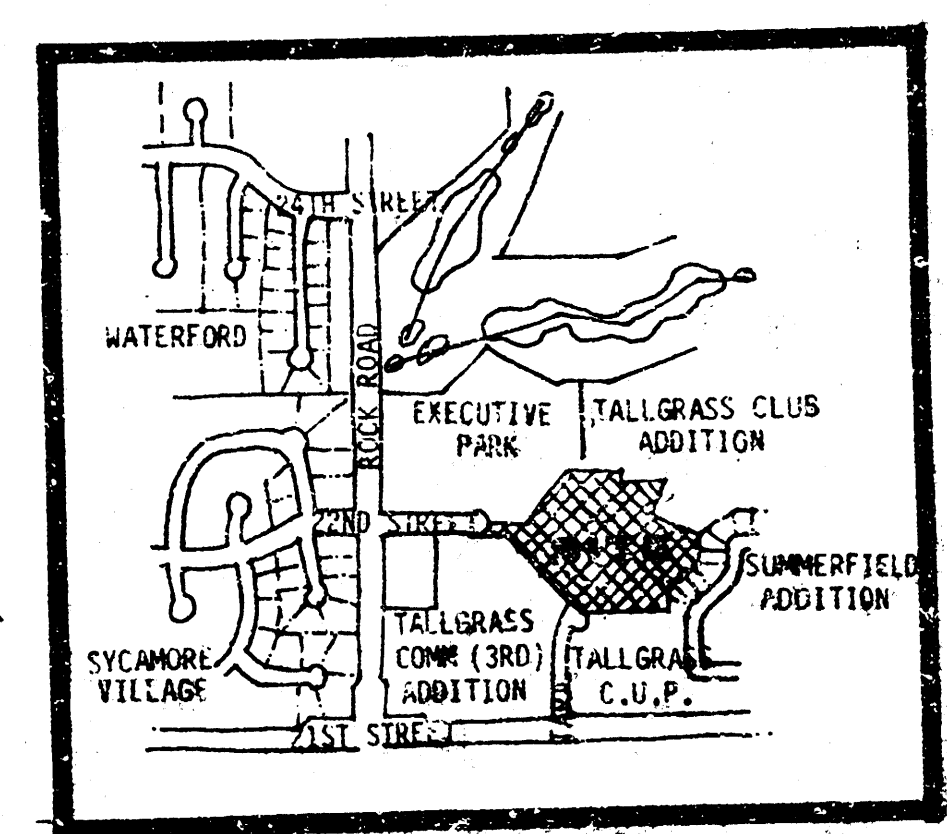

BILL G. YUNG DESIGN
2225 E. 35TH ST., NORTH, WICHITA, KS. 67225
316-457-9437

date JUNE 24, 1993
rev.

sheet title

project

sheet

of