


THUNDERBIRD 3RD ADDITION
(Drainage)

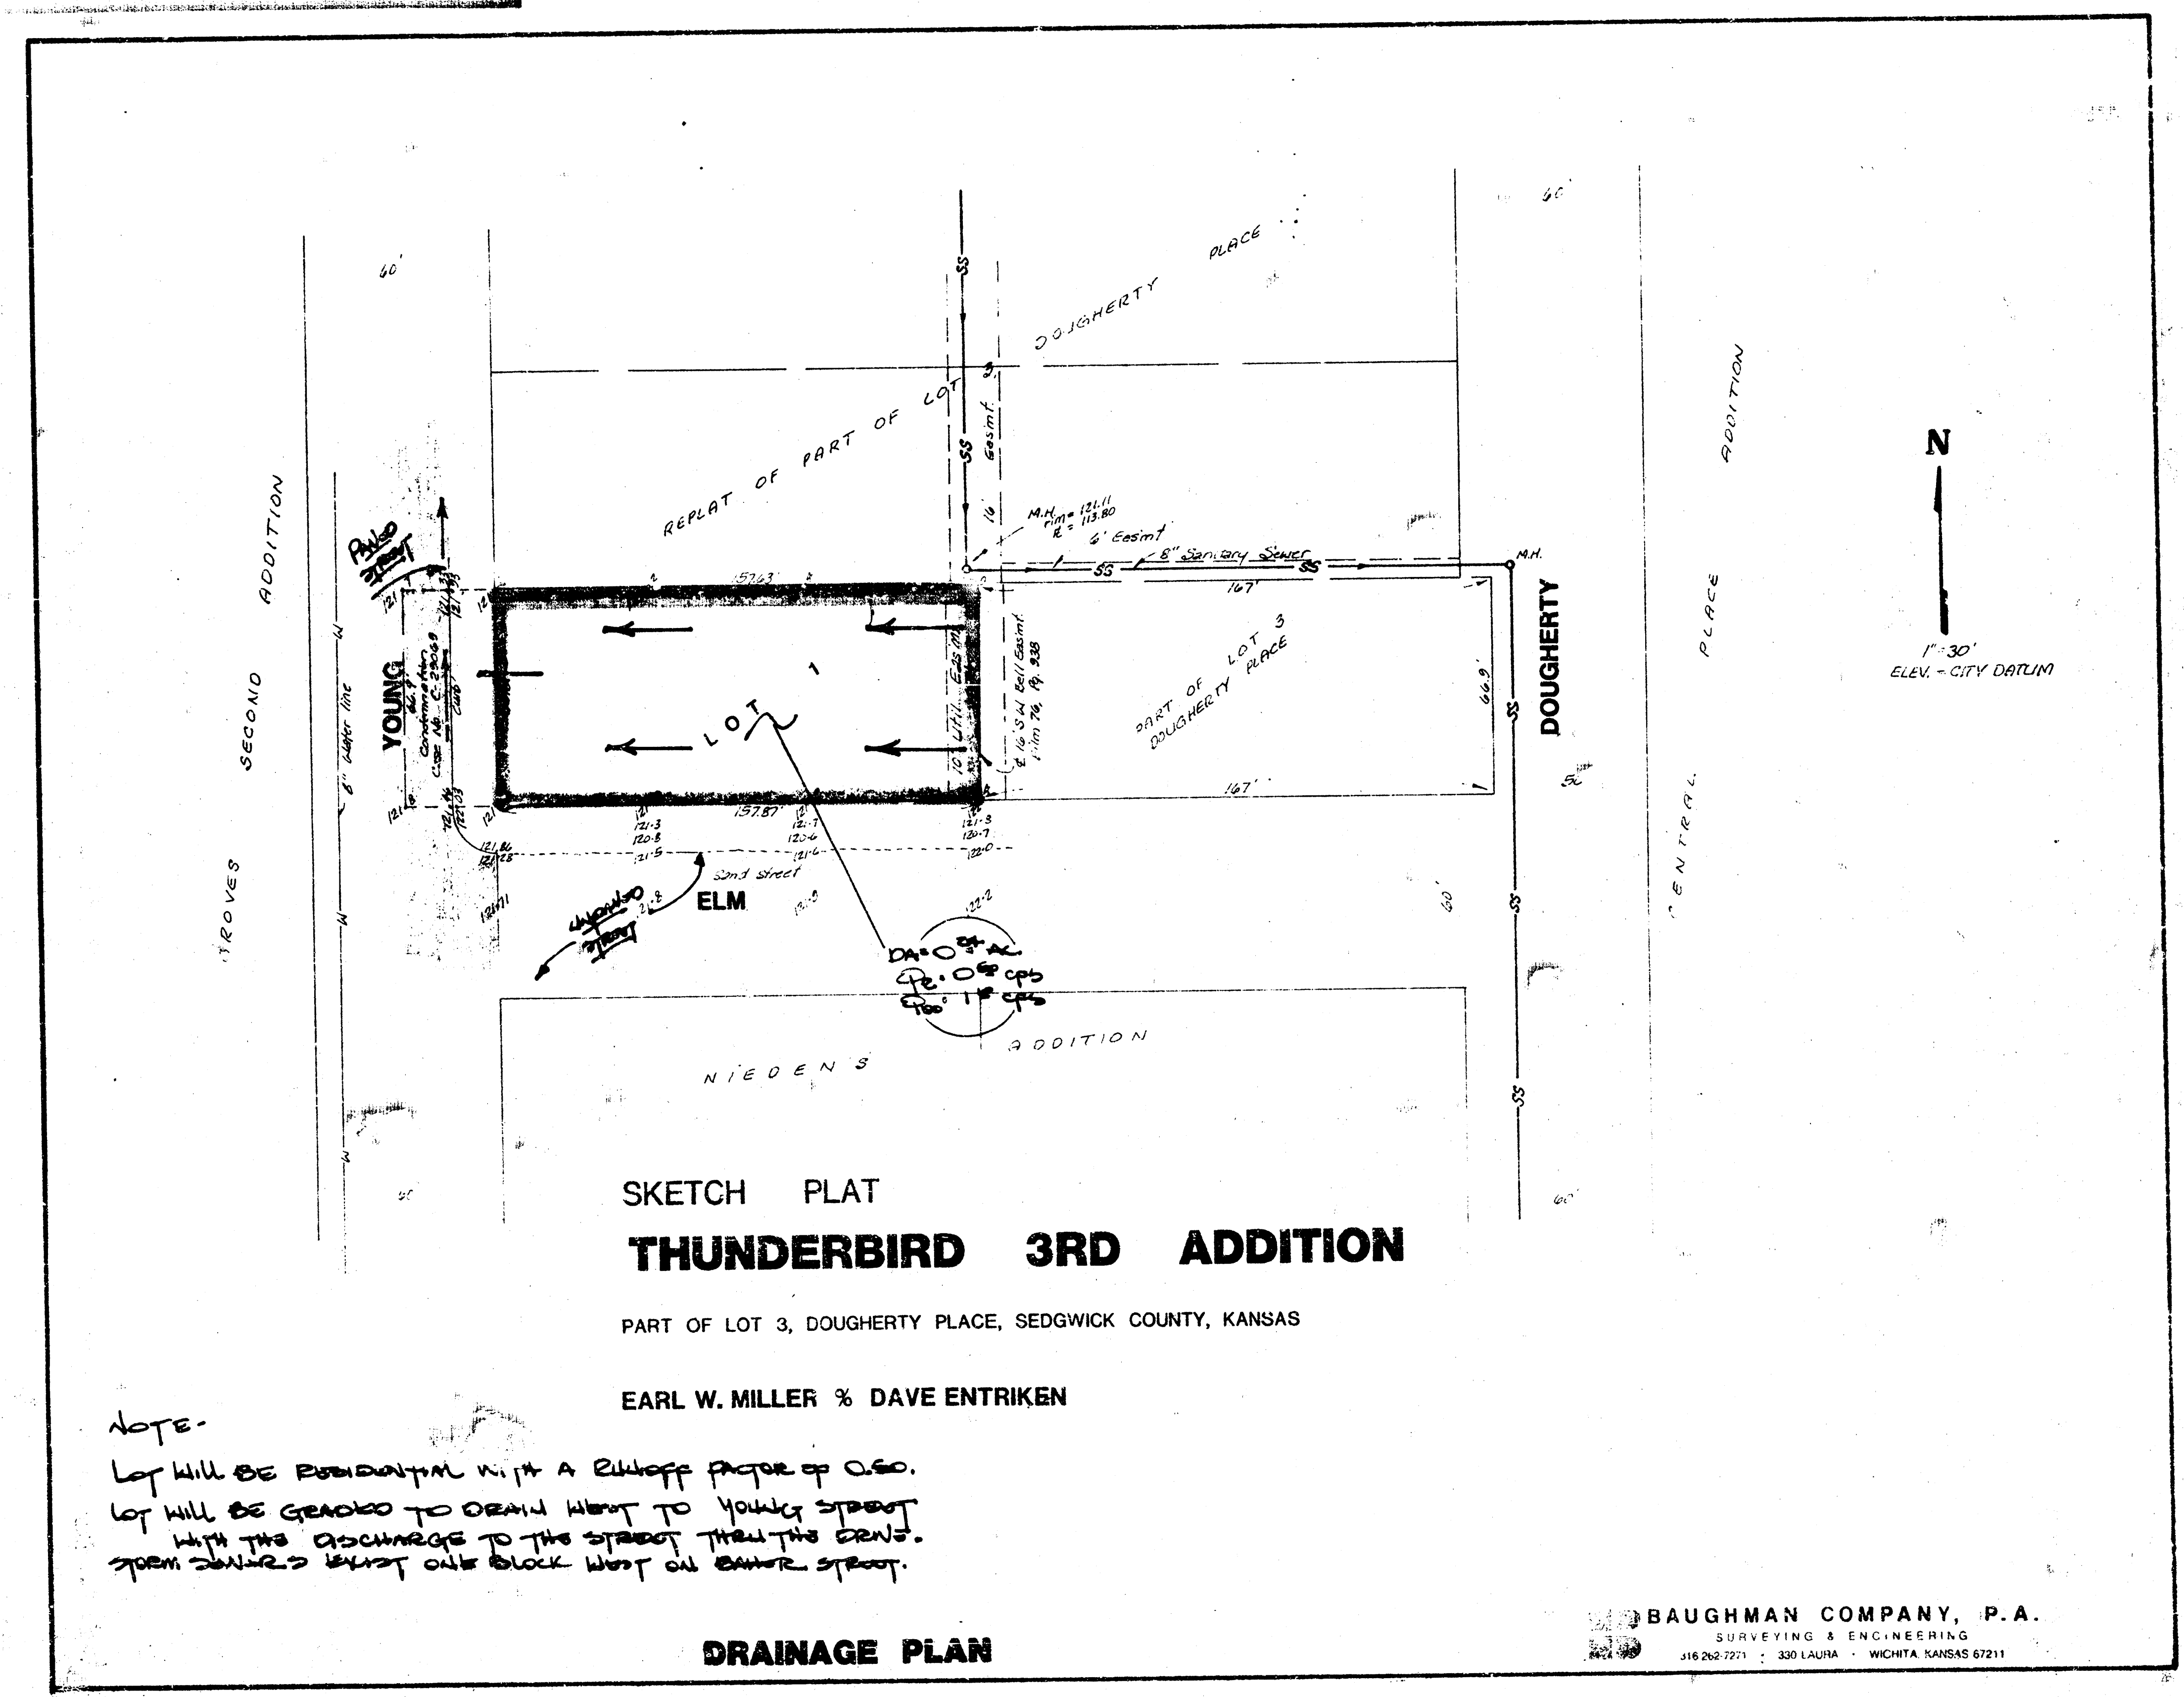

N
1"=30'
ELEV. - CITY DATUM

SKETCH PLAT
THUNDERBIRD 3RD ADDITION

PART OF LOT 3, DOUGHERTY PLACE, SEDGWICK COUNTY, KANSAS

EARL W. MILLER & DAVE ENTRIKEN

Notes:
Lot will be residential with a R.R. factor of 0.50.
Lot will be graded to drain toward Young Street
with the discharge to the street thru the drain.
From drainers west one block west on Young Street.

DRAINAGE PLAN

BAUGHMAN COMPANY, P.A.
SURVEYING & ENGINEERING
116 262 7271 330 LAURA WICHITA KANSAS 67211