



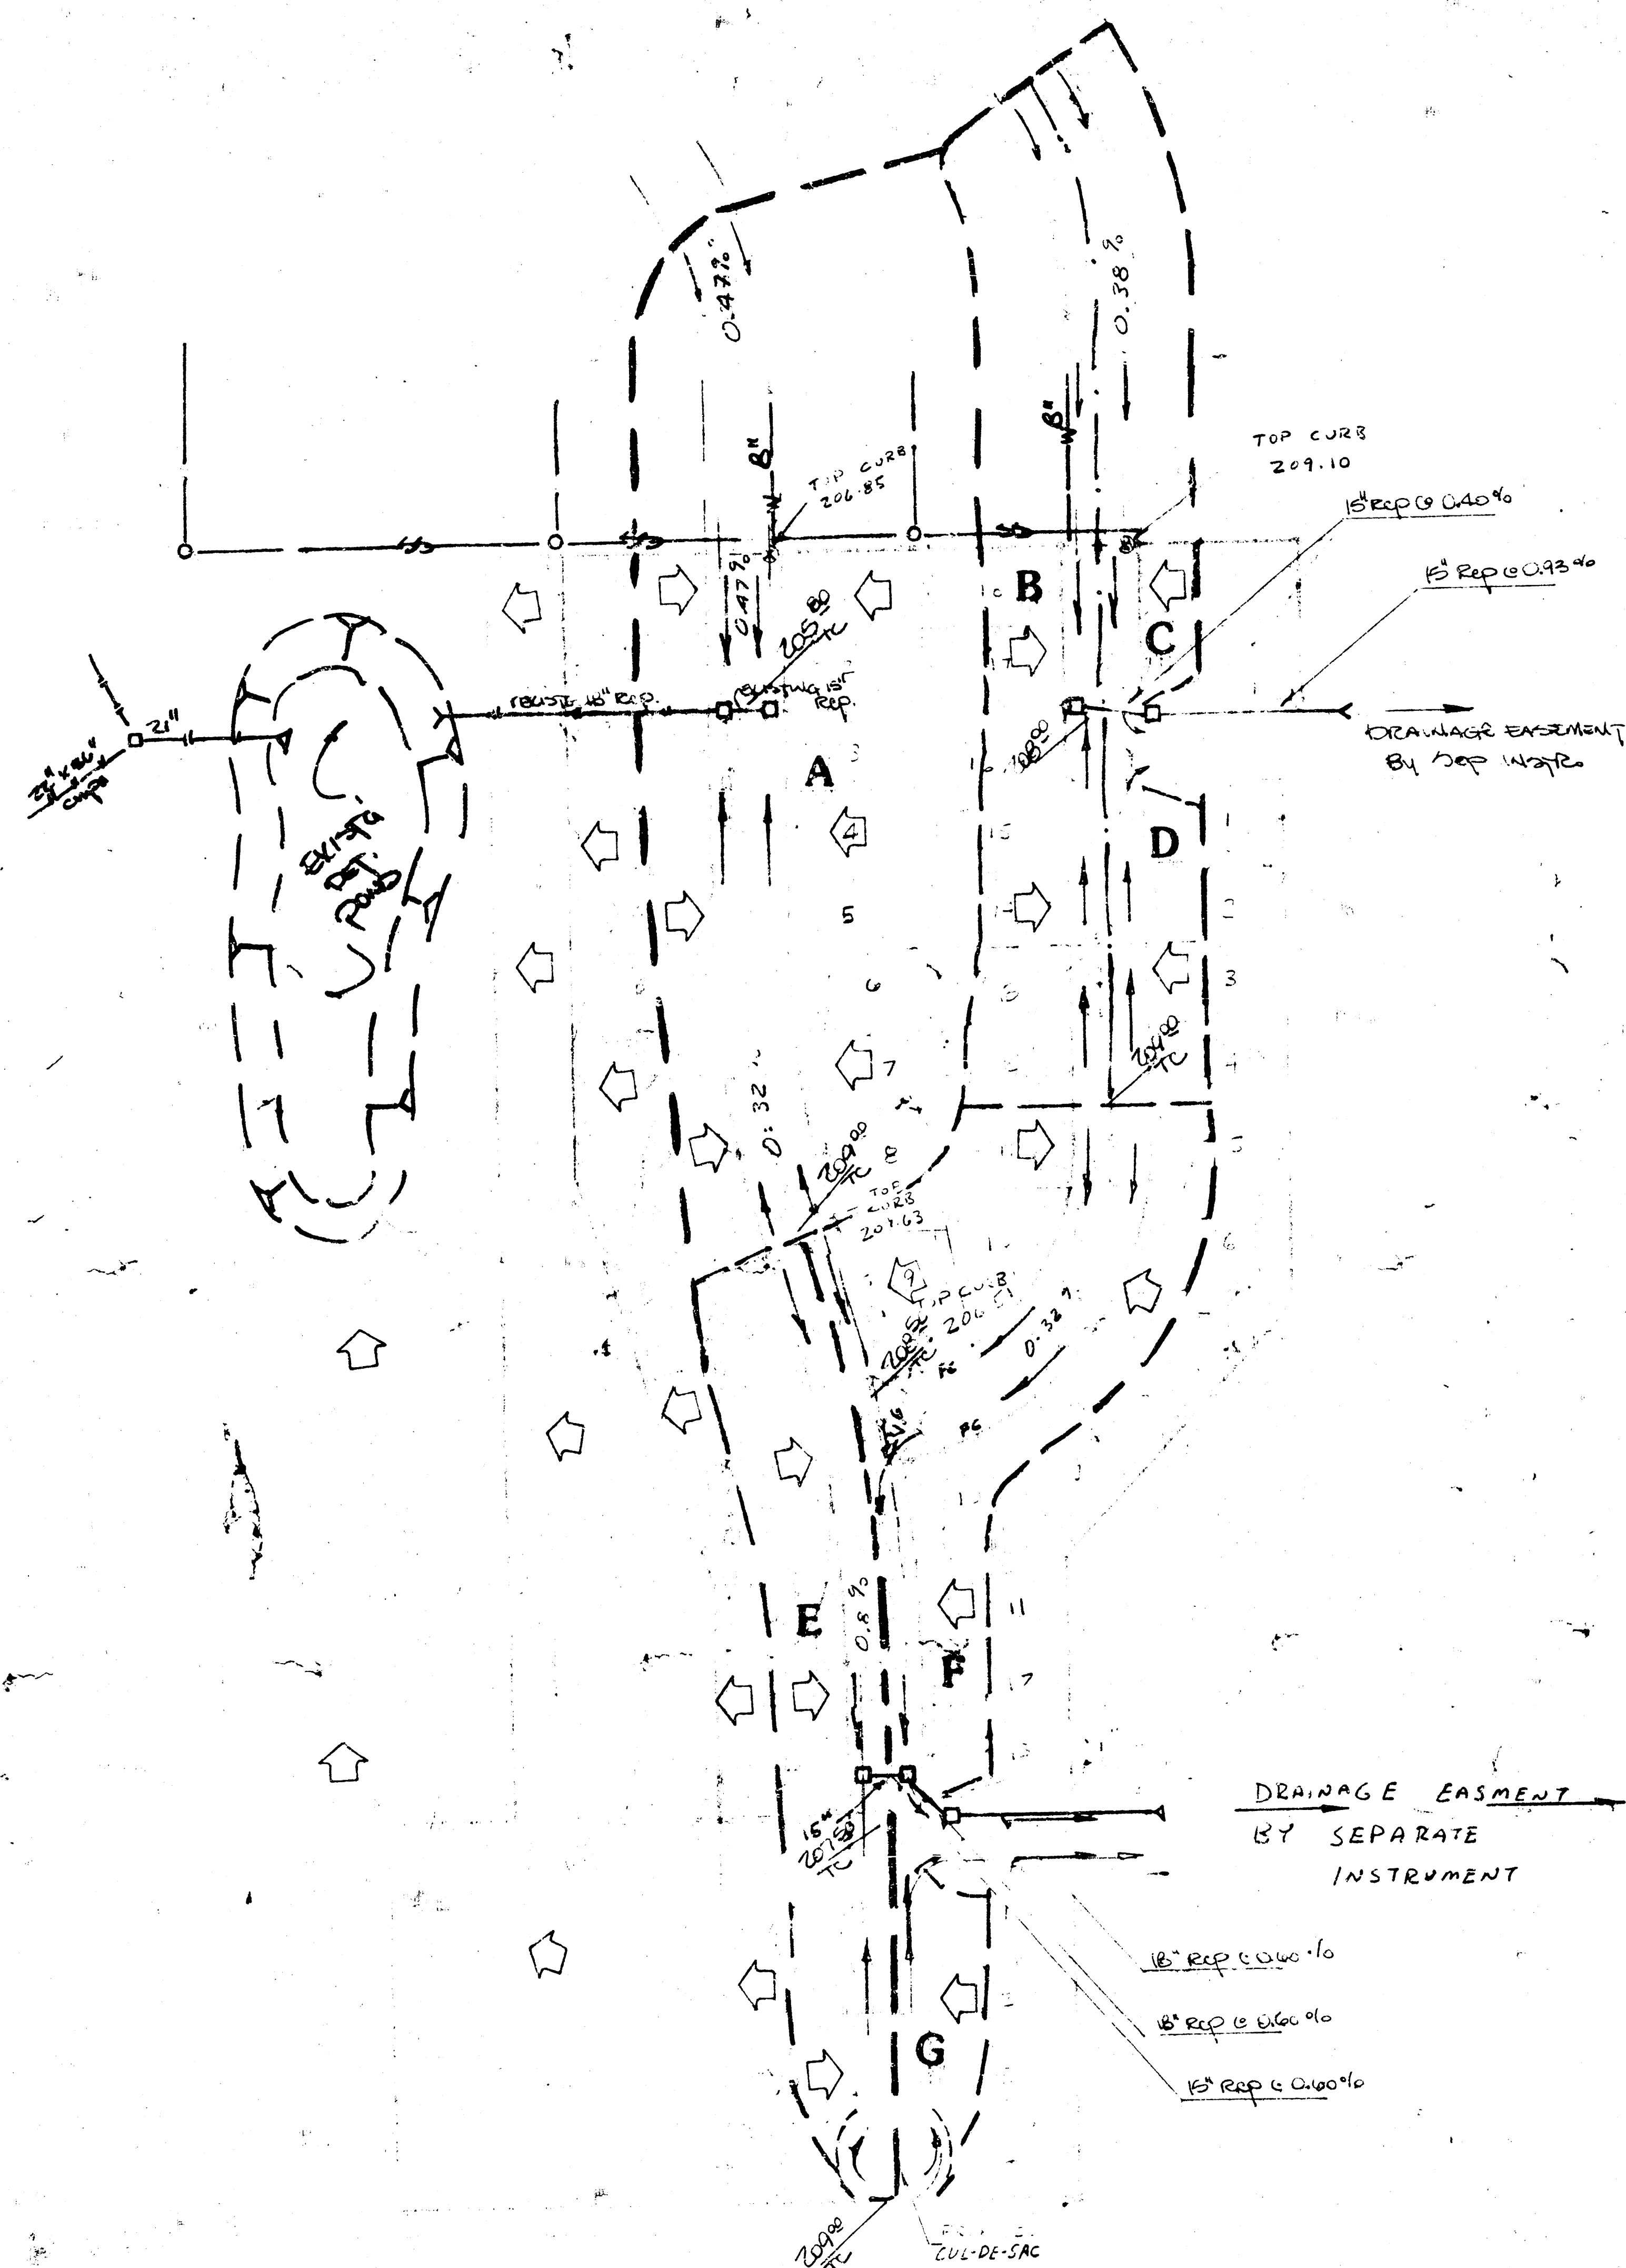

1/4TH SECTION 5TH PLAT
TOWNE PARC 5TH ADDITION
 WICHITA, SEDGWICK COUNTY, KANSAS

DESIGN DATA					
SEC	DA	C ₂	C ₁₀₀	Q ₂	Q ₁₀₀
A	55 ac	0.53	0.77	112 cfs	312 cfs
B	19 ac	0.53	0.77	39 cfs	108 cfs
C	11 ac	0.53	0.77	22 cfs	62 cfs
D	05 ac	0.53	0.77	11 cfs	28 cfs
E	23 ac	0.53	0.77	47 cfs	131 cfs
F	16 ac	0.53	0.77	32 cfs	91 cfs
G	05 ac	0.48	0.68	11 cfs	28 cfs

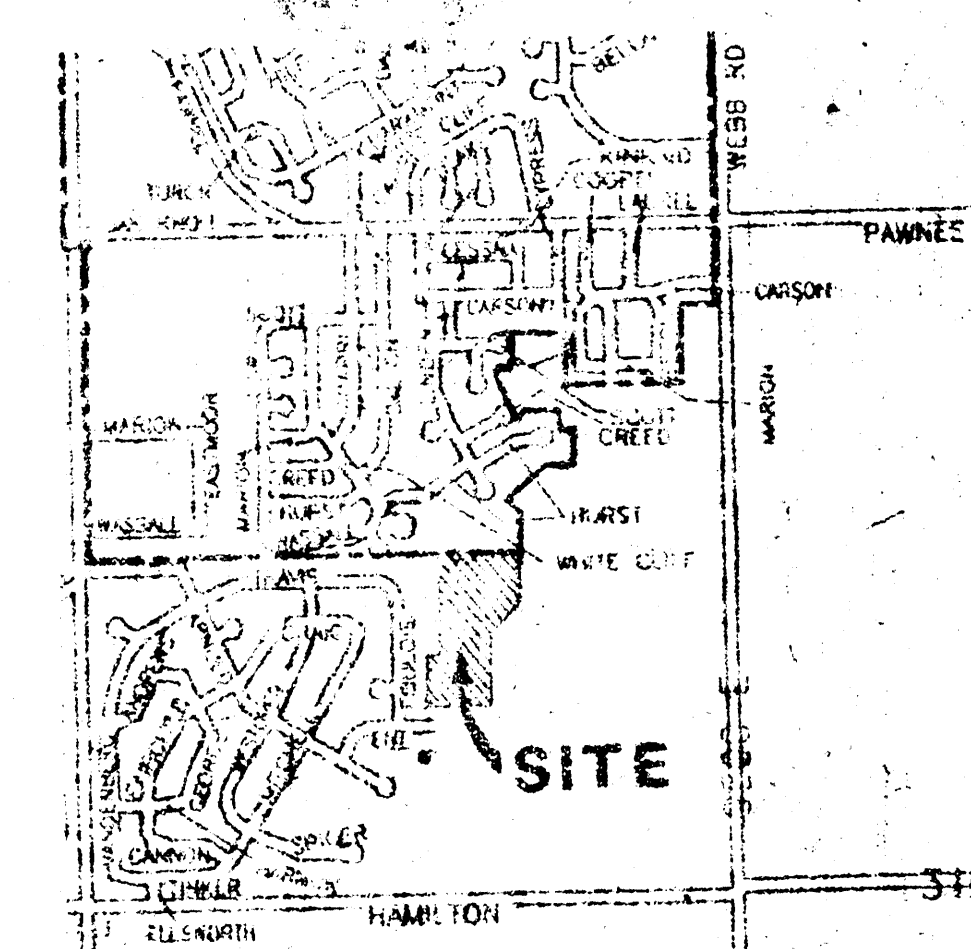

VICINITY MAP

DRAINAGE PLAN

BAUGHMAN COMPANY, P. A.
 SURVEYING & ENGINEERING
 1100 N. 10TH ST., SUITE 100, WICHITA, KANSAS 67202
 1 MAY 1993

