




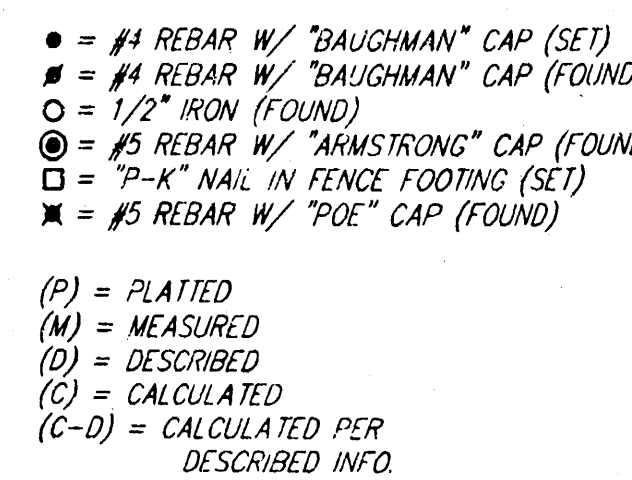

NOTE:
Proposed top of foundation elevations
are shown on plans.
Contractor to set finish floor elevations.
All street elevations shown on plans
are for top of curb (full height).
View-out elevations are denoted as
XX.X V.O.
CONTOUR INTERVAL = 2 FT.

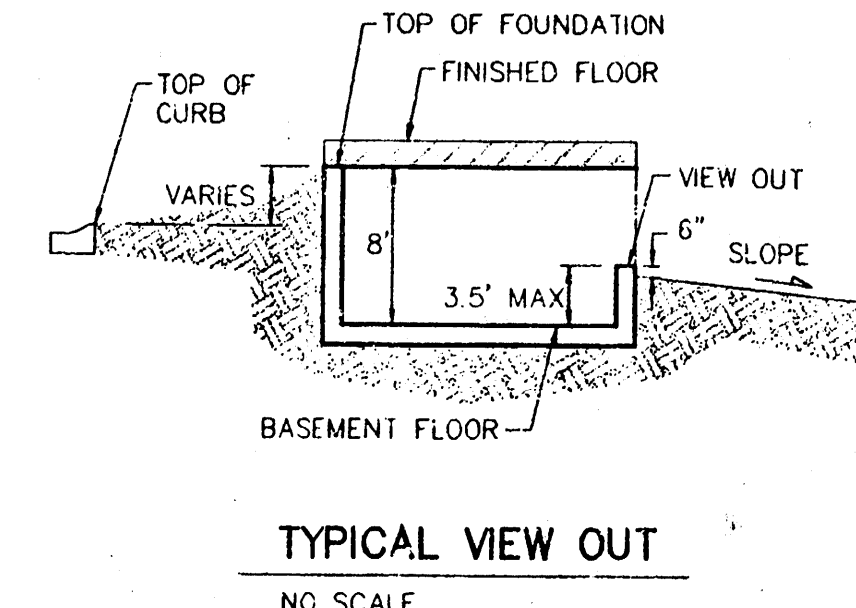

TOWNE PARC 7TH ADDITION GRADING PLAN

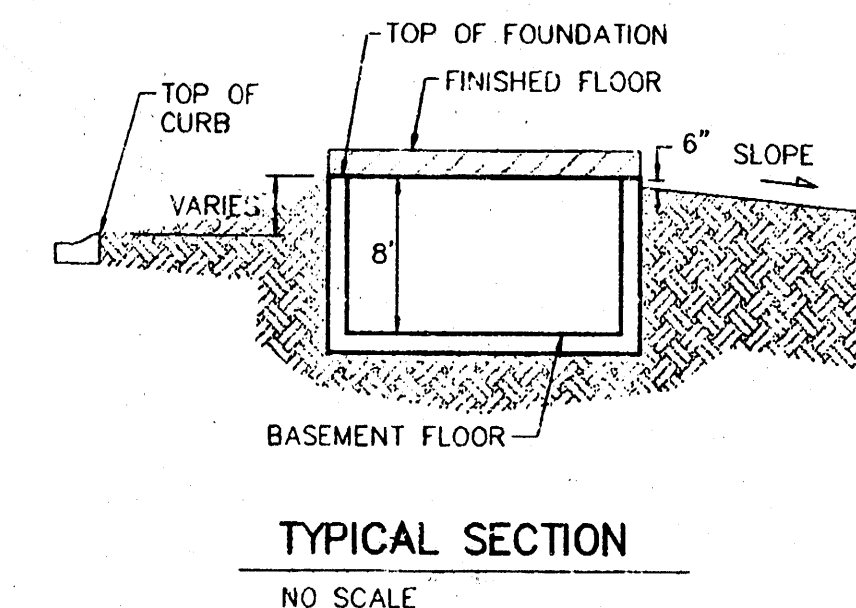

BAUGHMAN COMPANY P.A.
ENGINEERING, SURVEYING, & PLANNING

PROJECT NUMBER

DESIGN NBW	DRAWN	APPROVED	DATE 4-2-99	SCALE NOTED
---------------	-------	----------	----------------	----------------

SHEET **1**
OF **1**