



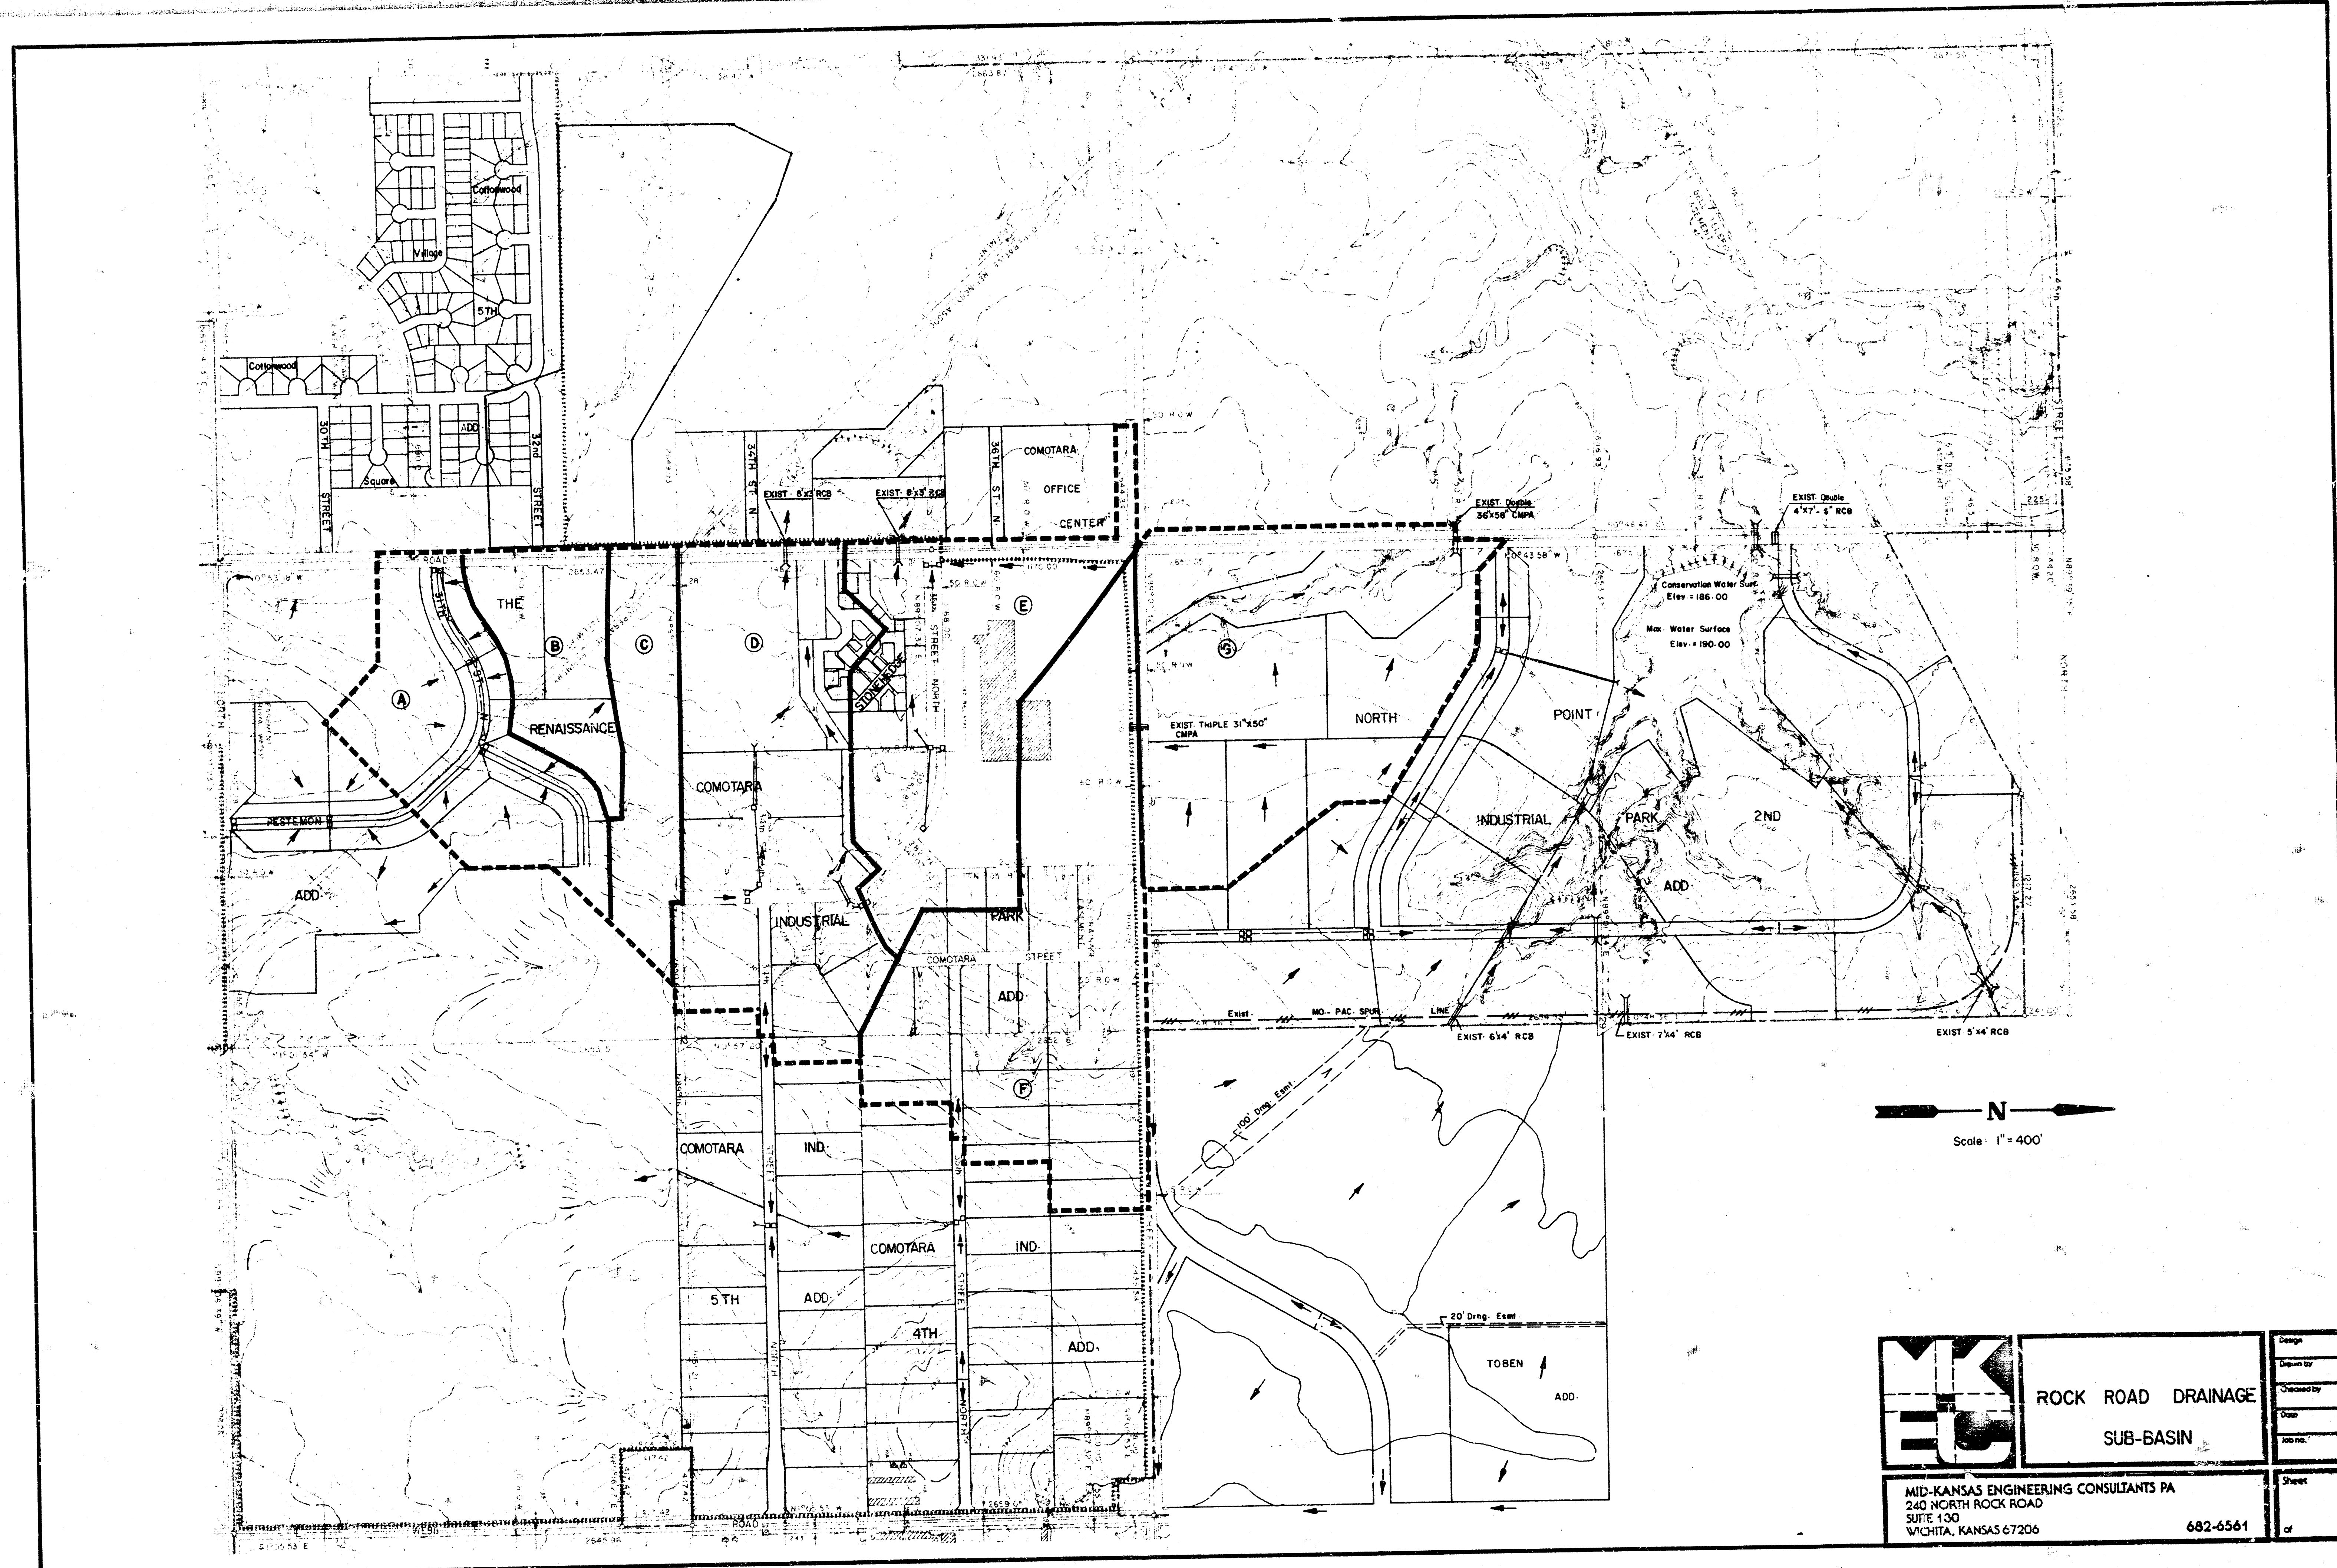

N
Scale: 1" = 400'

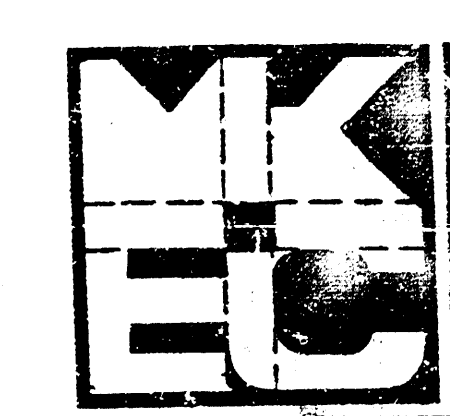


ROCK ROAD DRAINAGE
SUB-BASIN

MID-KANSAS ENGINEERING CONSULTANTS PA
240 NORTH ROCK ROAD
SUITE 100
WICHITA, KANSAS 67205

682-6561

Design	
Drawn by	
Checked by	
Date	
Scale	
Sheet	
of	

TOWNEHOMES OF GREENBROOK ADDITION
(Drainage)

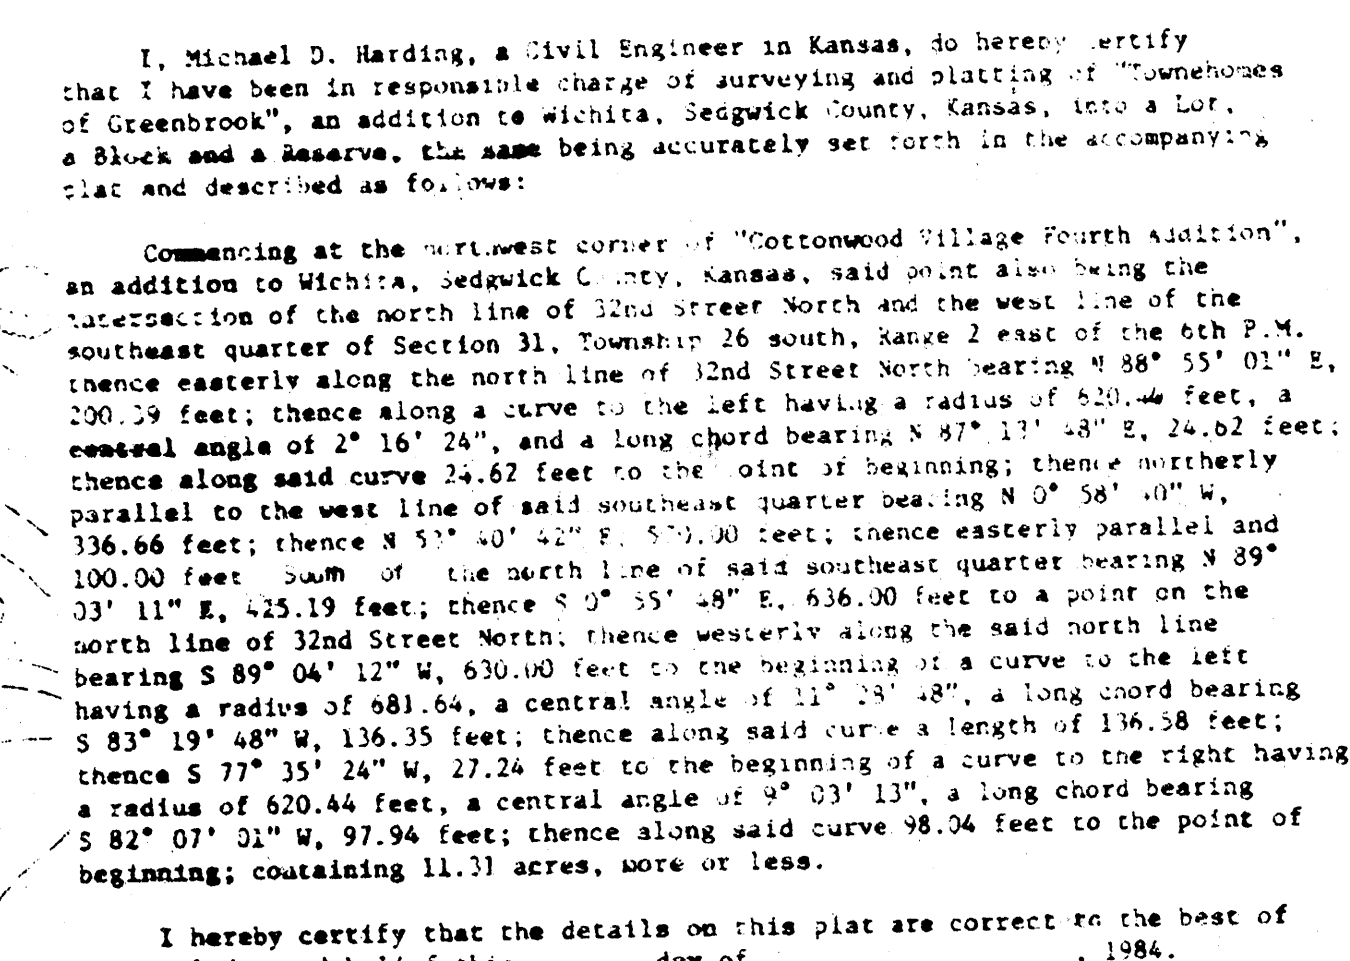

My Appointment Expires

_____, City Clerk
Donald C. Gistick

_____, Deputy
Pat Kettler

_____, County Clerk
Dorothy K. White