


TRAIL-N-SAIL ADDITION DRAINAGE PLAN


WICHITA, SEDGWICK COUNTY, KANSAS

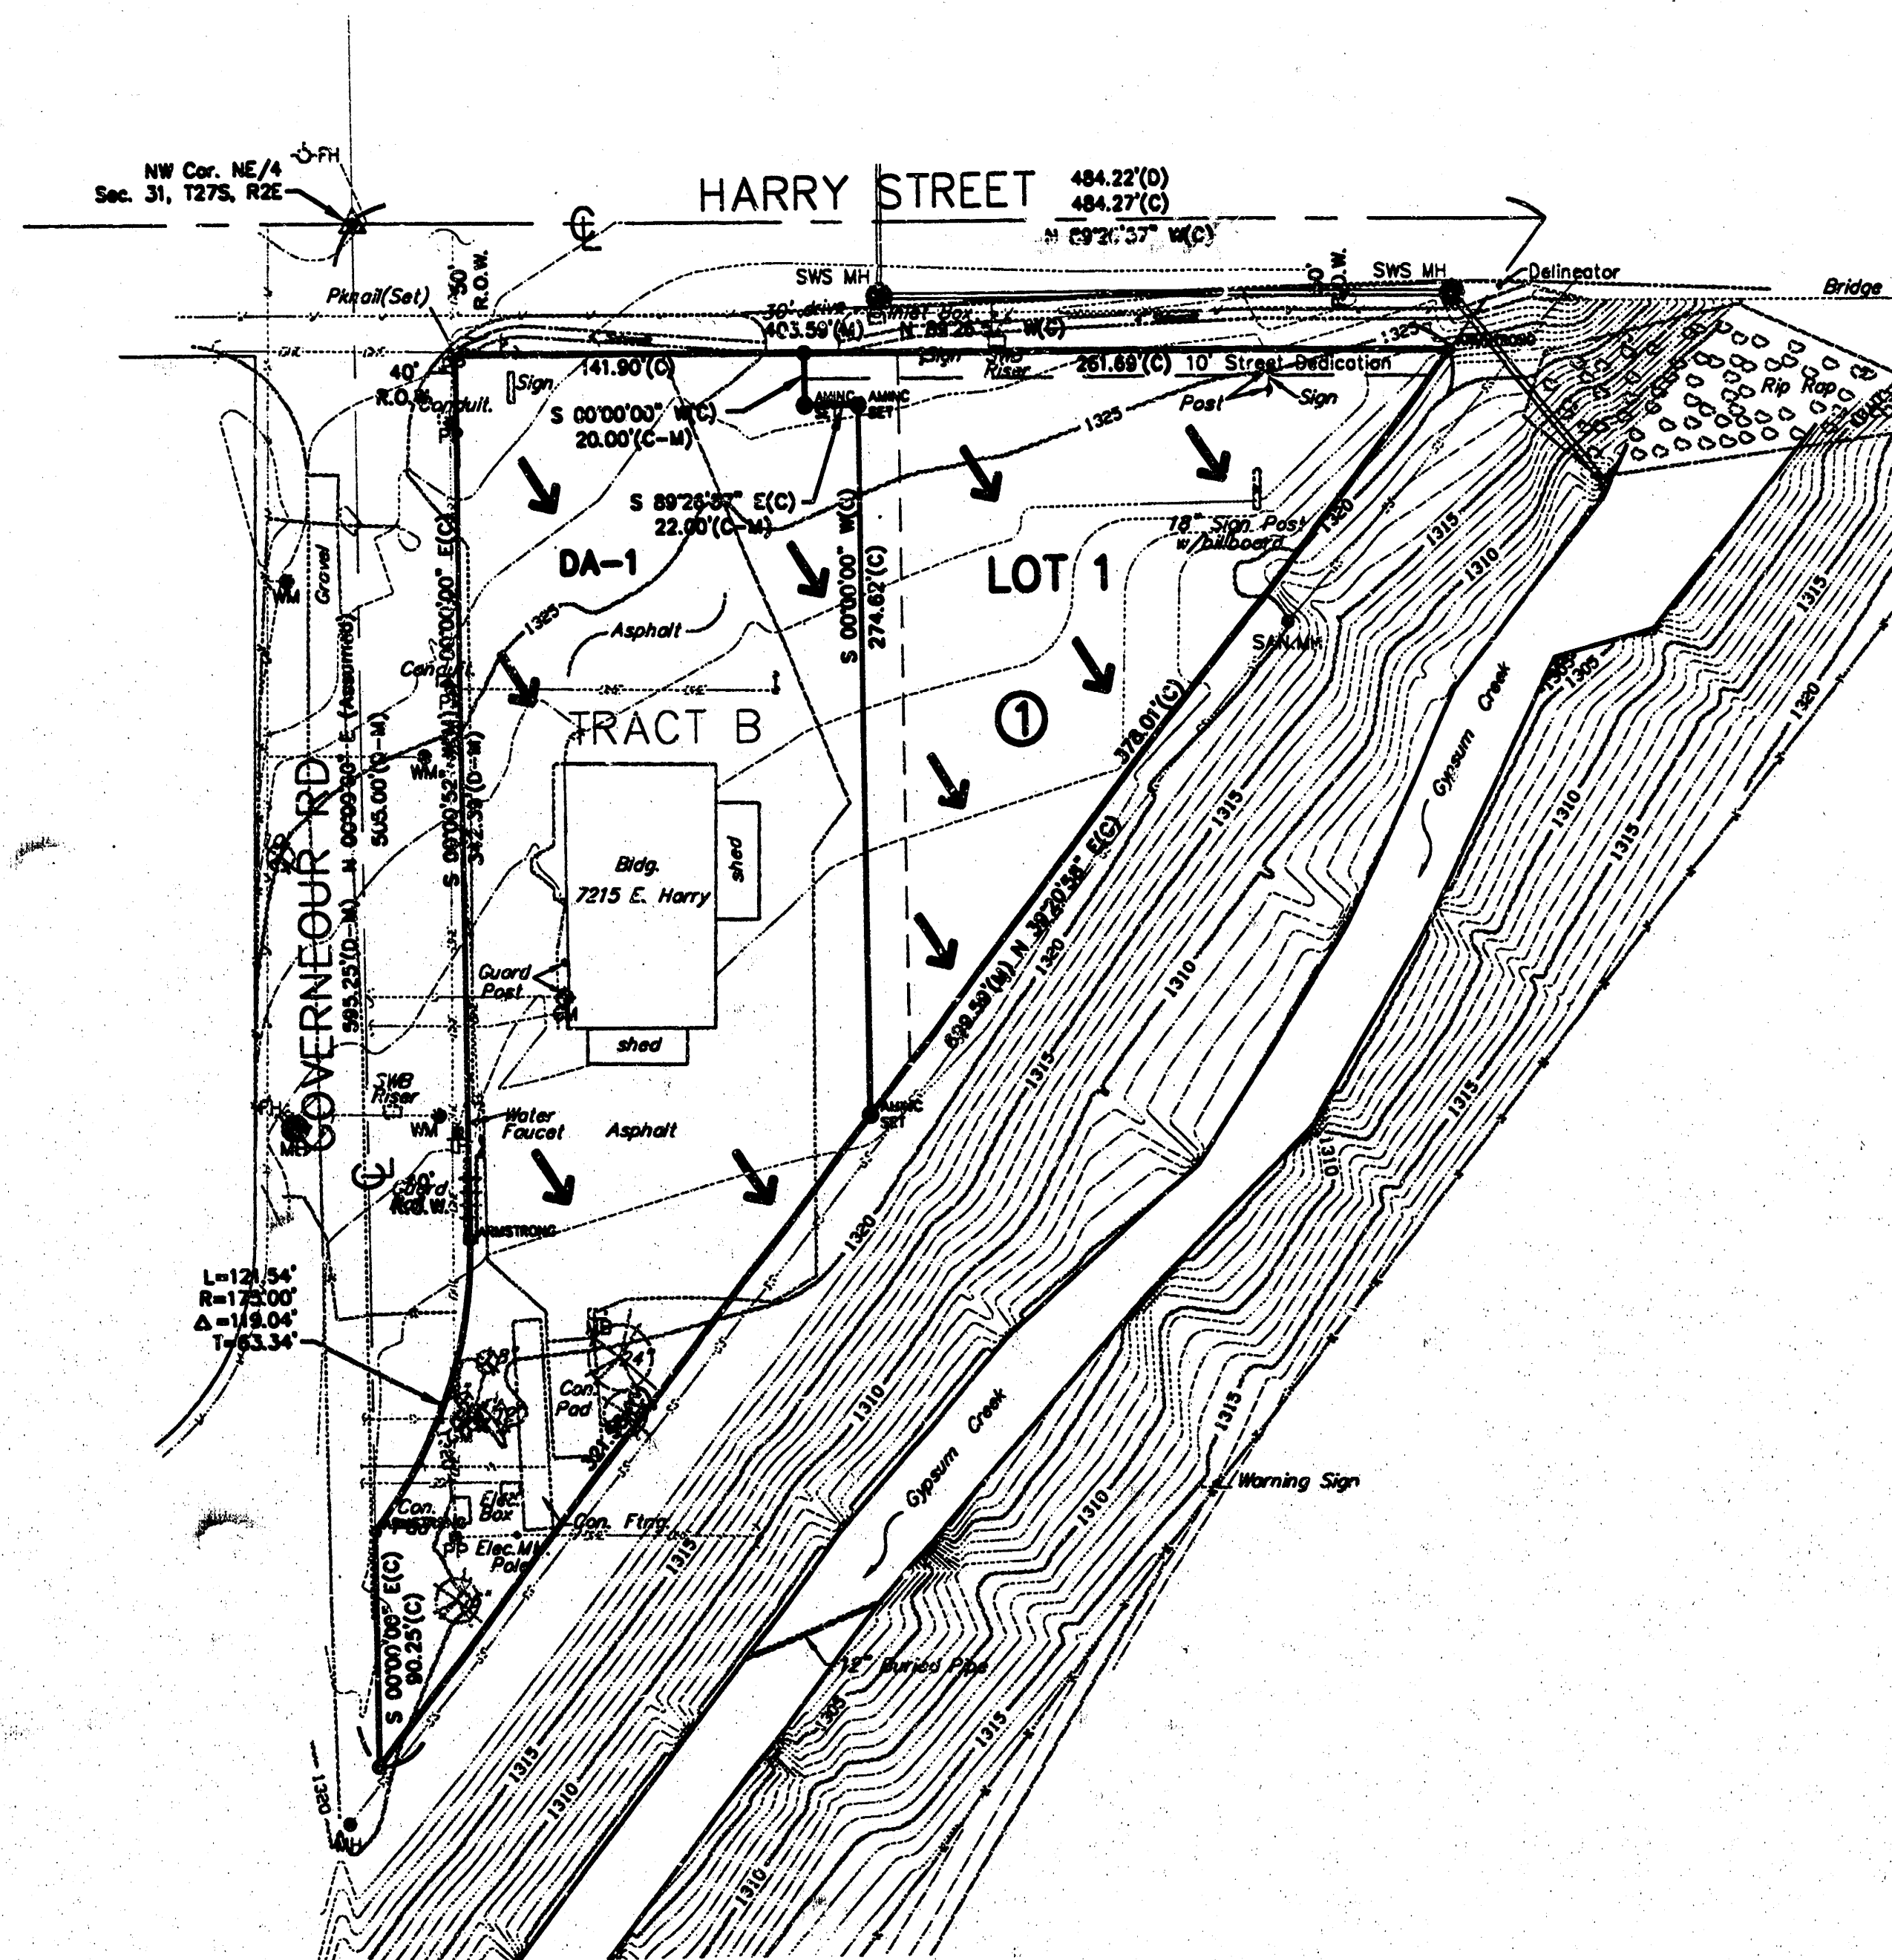

Area #	Area	Area	Area	Area	Area	Area	Area
1	2.38	4.58	7.37	3.8	6.2	5.8	8.0
TOTAL	2.38			3.8	6.2	5.8	8.0


NOTES:
 1. Determination of C's was made using the rational method.
 2. C's used were as follows:

Sur. Frequency	Undeveloped	Developed
100 y. Frequency	.35	.51

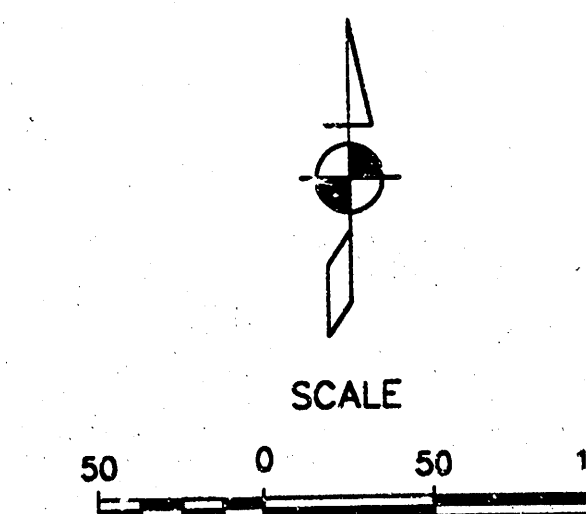

LEGEND

- (C) = Calculated
- (D) = Described
- (M) = Measured
- R.O.W. = Right-of-Way
- 5/8" Rebar AMINC CLS #104 (set)
- 5/8" Rebar w/Armstrong Cap(1d)
- PK Nst (set)
- PK Nst (found)
- Section Corner
- gas meter
- power pole
- telephone pole
- down guy
- sign
- fire hydrant
- mail box
- light pole
- water meter
- overhead electric
- fence line
- underground gas line
- water line
- sch. sewer line
- tree

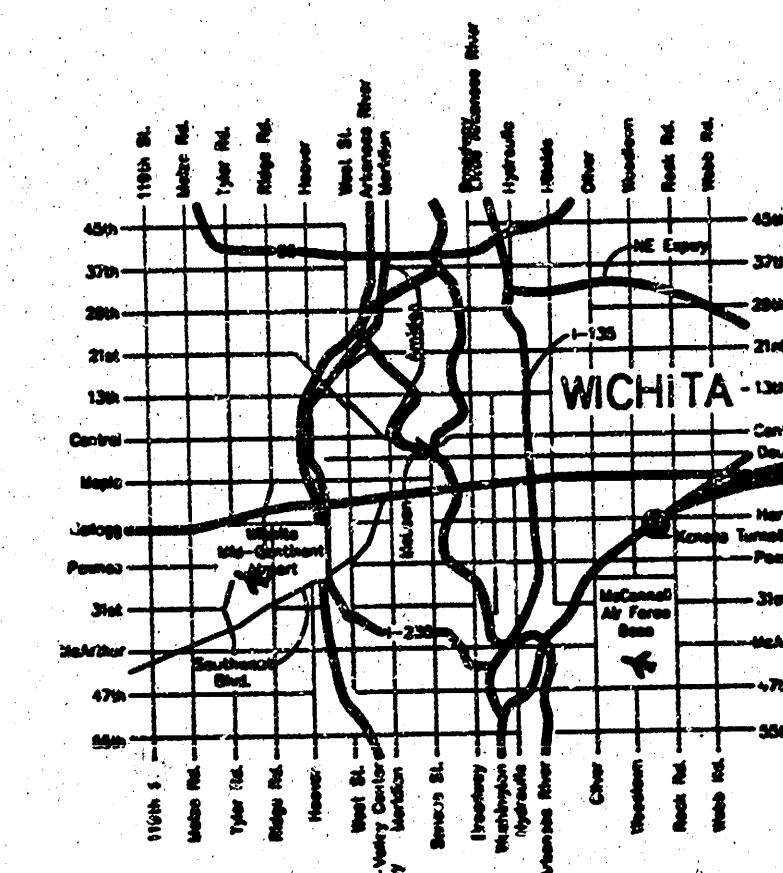

VICINITY MAP

SITE

