


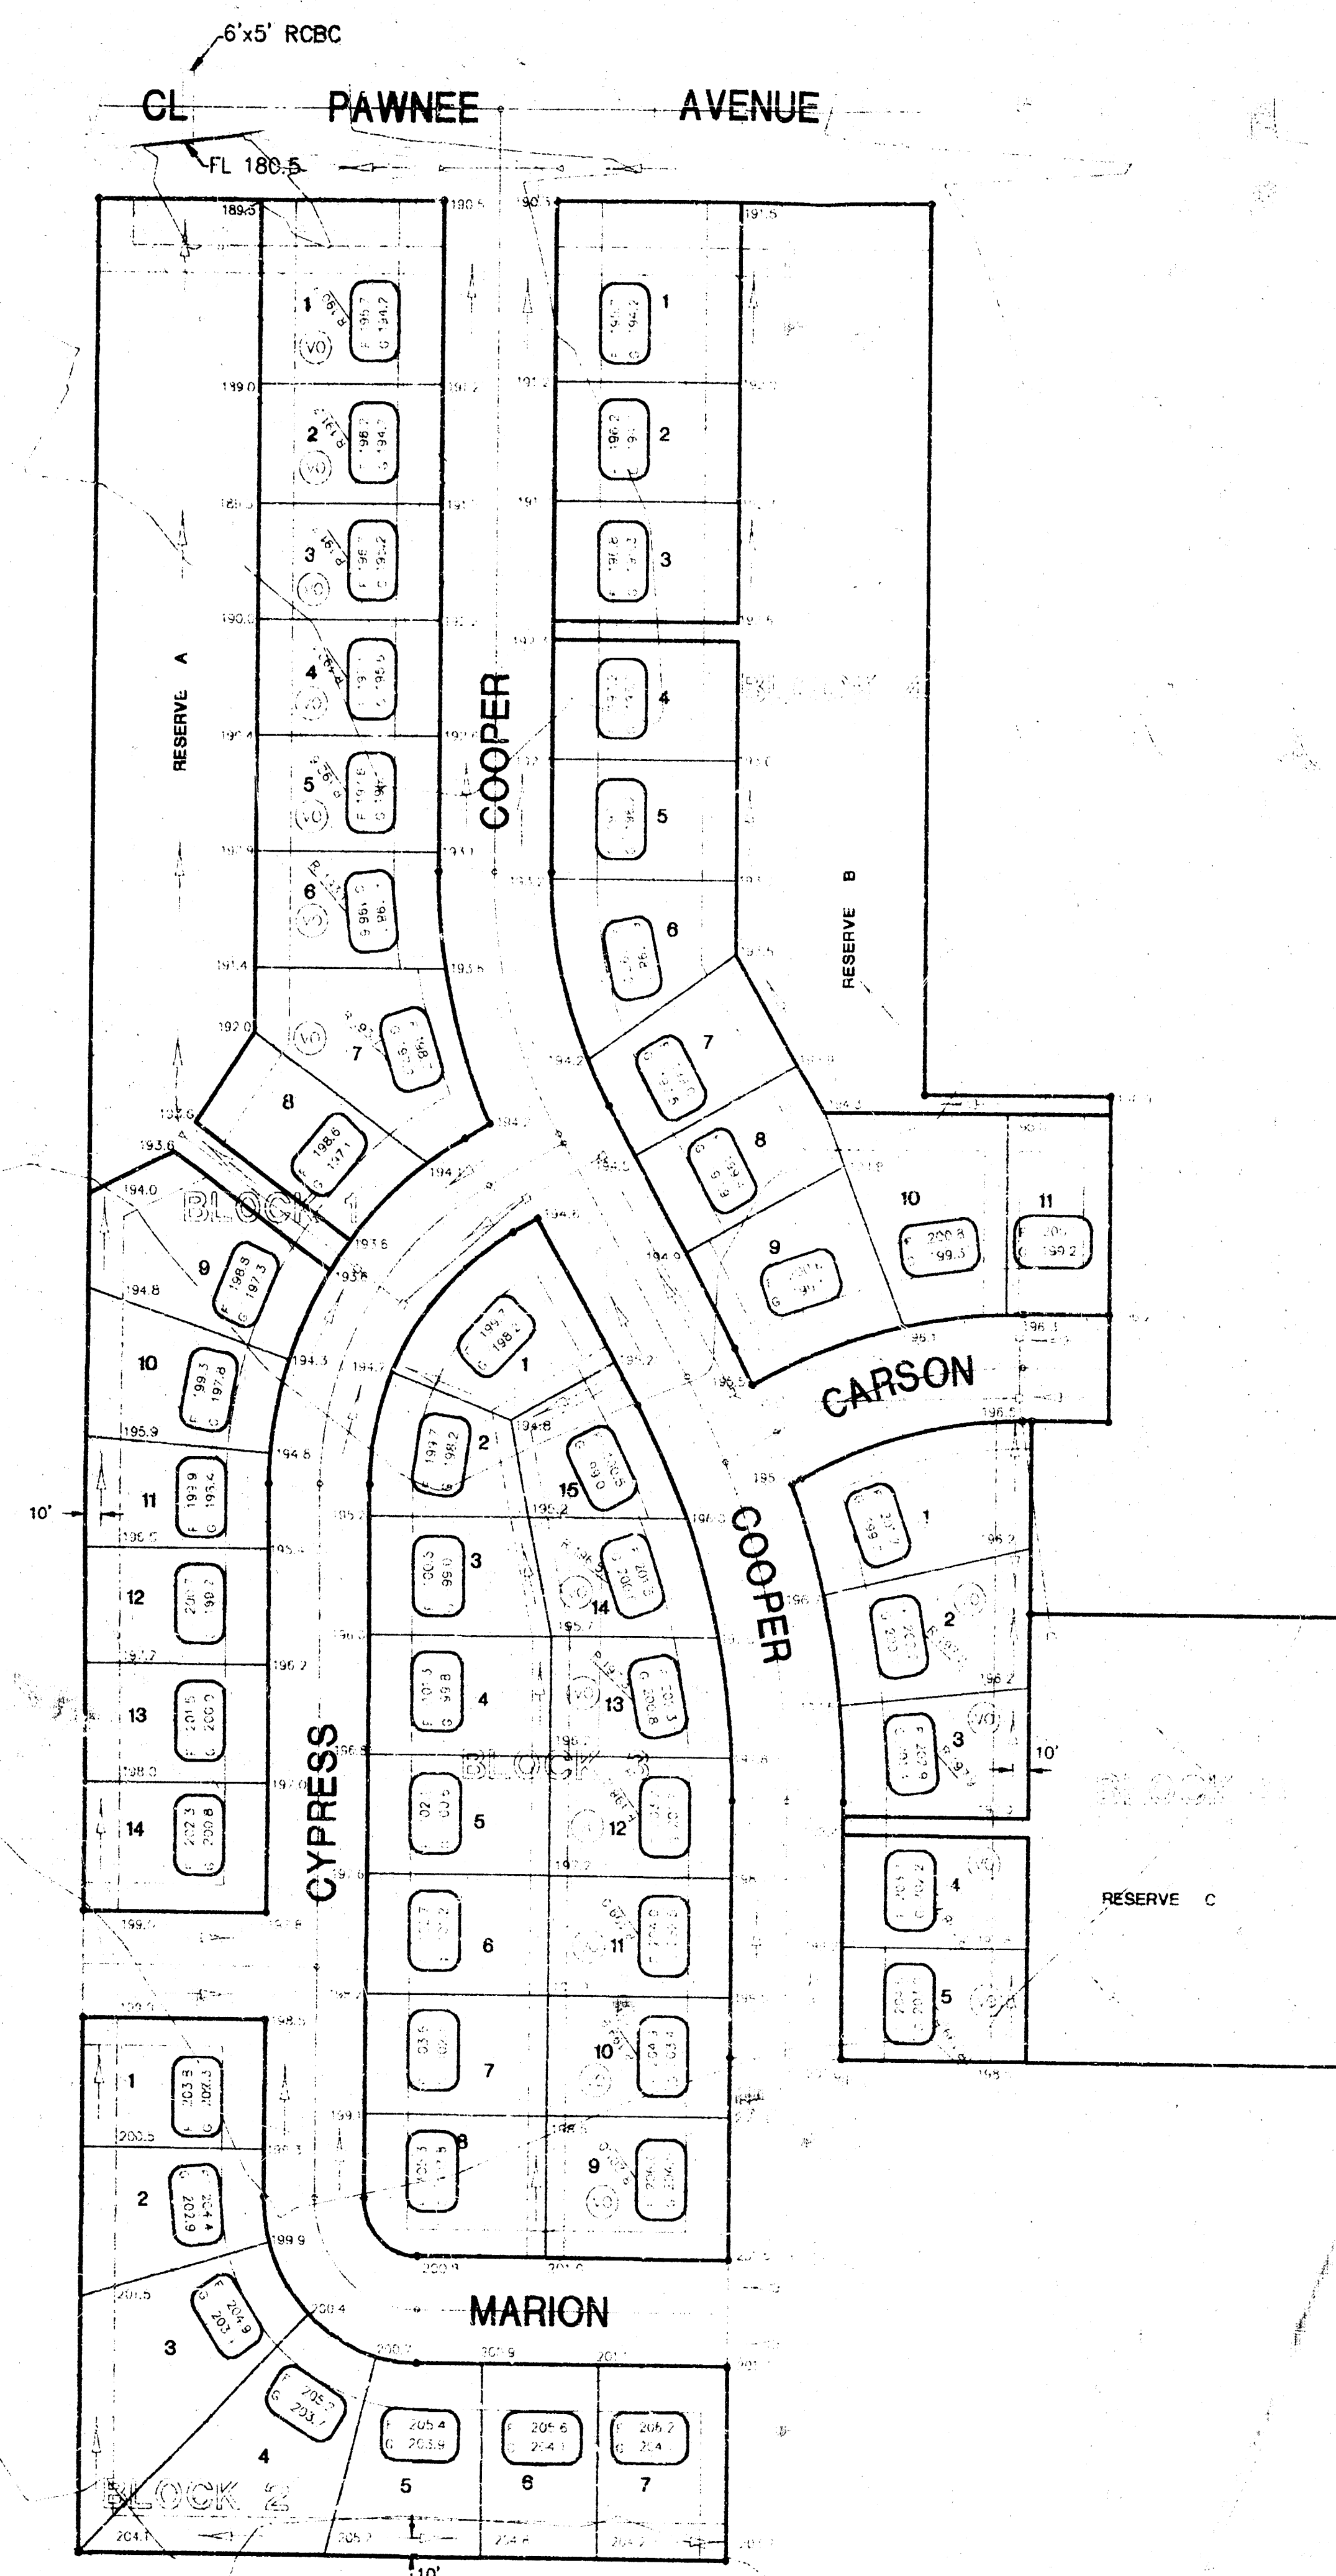

LOT GRADING PLAN

# THE TURTLE RUN 3RD ADDITION

TO WICHITA, SEDGWICK COUNTY, KANSAS

NE 1/4, SECTION 5, T29S, R2E

FEBRUARY 2, 1996