


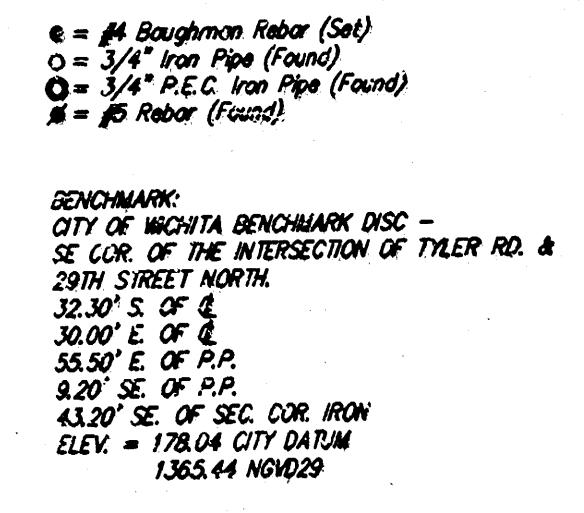

MINIMUM BUILDING PAD ELEVATIONS FOR LOWEST OPENING TO THE STRUCTURES			
LOT	BLOCK	ELEVATION	
		CITY DATUM	NGVD29
2-15	D	153.5	1342.9

Basin Area	Area	R ₁	C ₁	C ₁₀	Q ₁ (cfs)	Q ₁₀ (cfs)	Q ₁₀ (cfs)
1	3.28	0.44	0.48	0.81	5.5	6.8	14.7
2	0.79	0.44	0.46	0.81	1.3	1.7	3.8
3	1.31	0.44	0.48	0.81	2.2	2.7	5.9
4	3.04	0.44	0.48	0.81	5.1	6.4	13.7
5	10.7	0.44	0.48	0.81	1.9	4.2	4.8
6	1.59	0.44	0.46	0.81	3.4	4.2	8.9
7	0.80	0.44	0.46	0.81	1.3	1.7	3.8
8	0.50 ¹⁰	0.44	0.48	0.81	0.8	1.0	2.2
9	3.68	0.44	0.46	0.81	8.2	7.7	16.5
10	2.58	0.44	0.48	0.81	4.3	5.4	11.6
11	2.46	0.44	0.48	0.81	4.1	5.1	11.2
12	0.42	0.44	0.46	0.81	0.6	1.0	2.2
13	1.18	0.44	0.46	0.81	2.0	2.5	5.3
14	0.79	0.44	0.46	0.81	1.3	1.7	3.8
15	0.61	0.44	0.48	0.81	1.0	1.3	2.7
16	1.74	0.44	0.48	0.81	2.9	3.6	7.8
17	2.53	0.44	0.48	0.81	4.3	5.3	11.4
18	0.86	0.44	0.46	0.81	1.7	2.1	4.5
19	1.54	0.44	0.46	0.81	12.7	15.8	33.9
20	0.91	0.44	0.48	0.81	1.5	1.9	4.1
21	1.13	0.44	0.48	0.81	1.9	2.4	5.1
22	1.91	0.44	0.48	0.81	3.2	4.0	8.5
23	0.40	0.44	0.46	0.81	0.5	0.7	1.4
24	0.89	0.44	0.48	0.81	1.2	1.4	3.1
25	0.88	0.44	0.46	0.81	1.1	1.4	3.1
26	0.57	0.44	0.46	0.81	1.0	1.2	2.6
27	0.70	0.44	0.48	0.81	1.2	1.5	3.1
28	1.42	0.44	0.48	0.81	2.4	3.0	6.4
29	1.03	0.44	0.46	0.81	1.7	2.2	4.6
30	6.55	0.88	0.89	0.73	17.1	20.6	35.2
31	0.66	0.44	0.46	0.81	1.1	1.4	3.0