


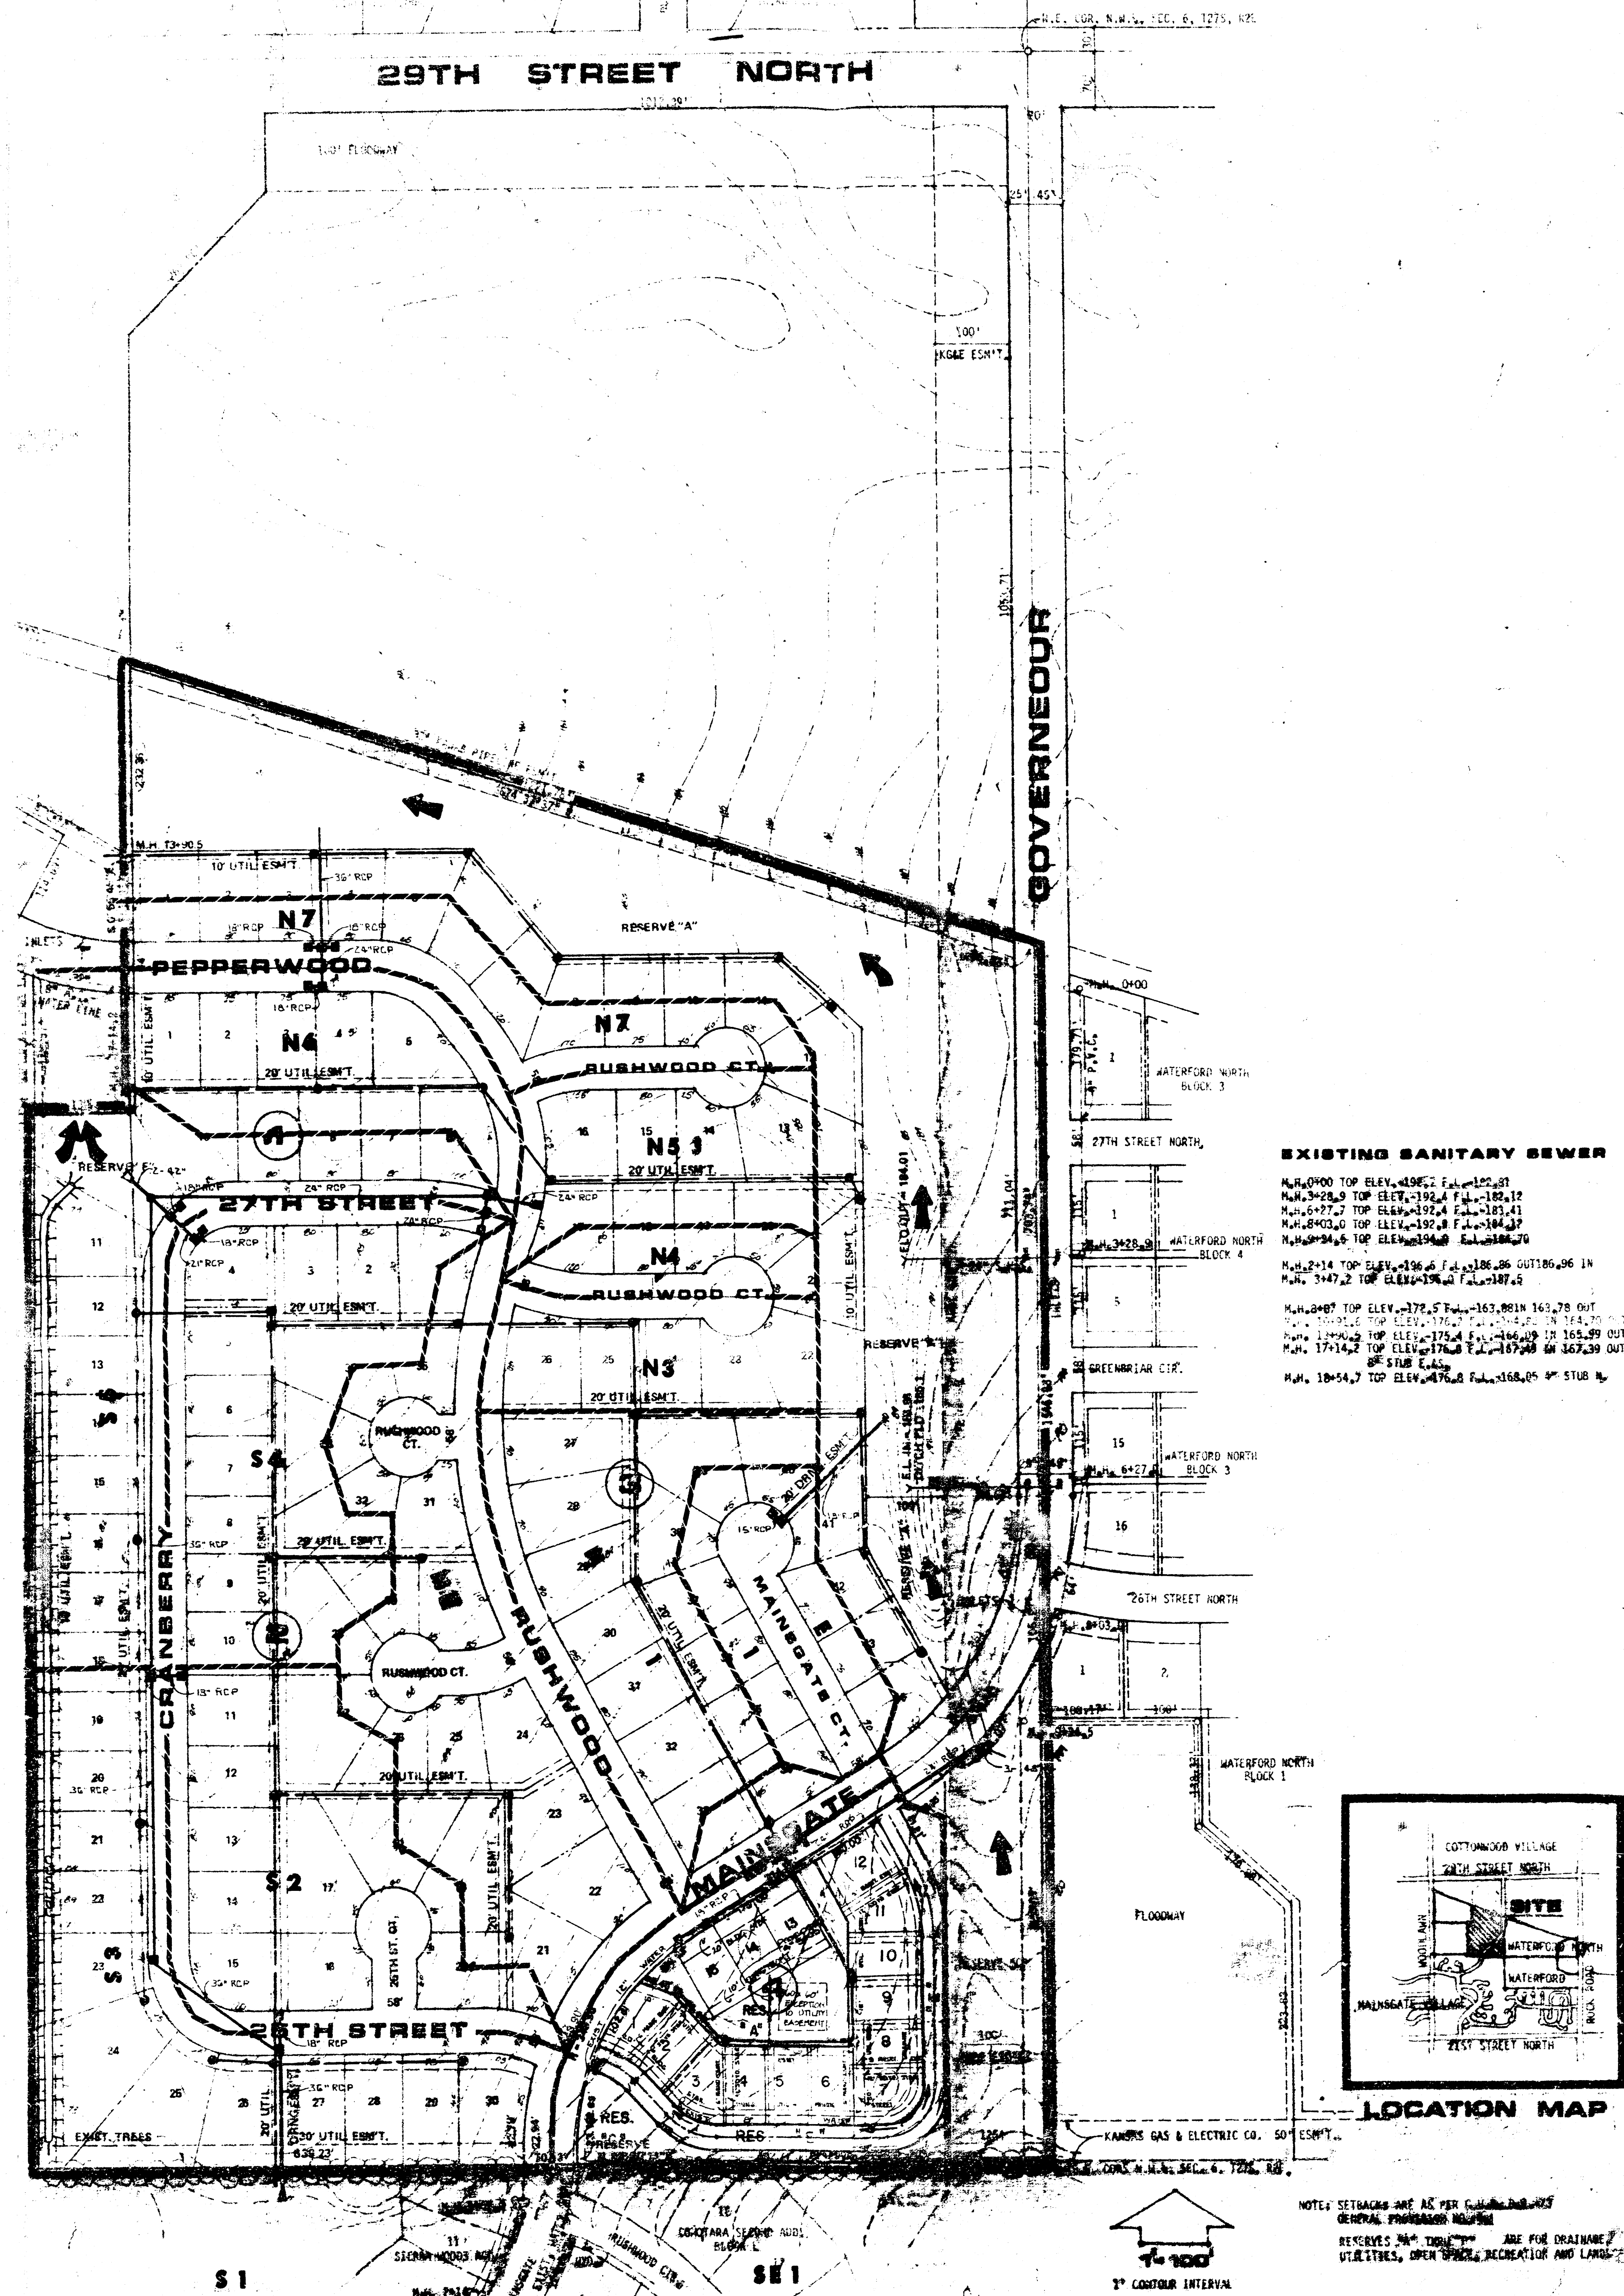

VILLAGE AT WATERFORD
 WATERFORD NORTH THIRD ADDITION

DRAINAGE PLAN

REVISED - April 24, 1999

MID-KANSAS ENGINEERING CONSULTANTS PA
 3500 NORTH ROCK ROAD
 BUILDING 4800
 WICHITA, KANSAS 67226

636-5566