


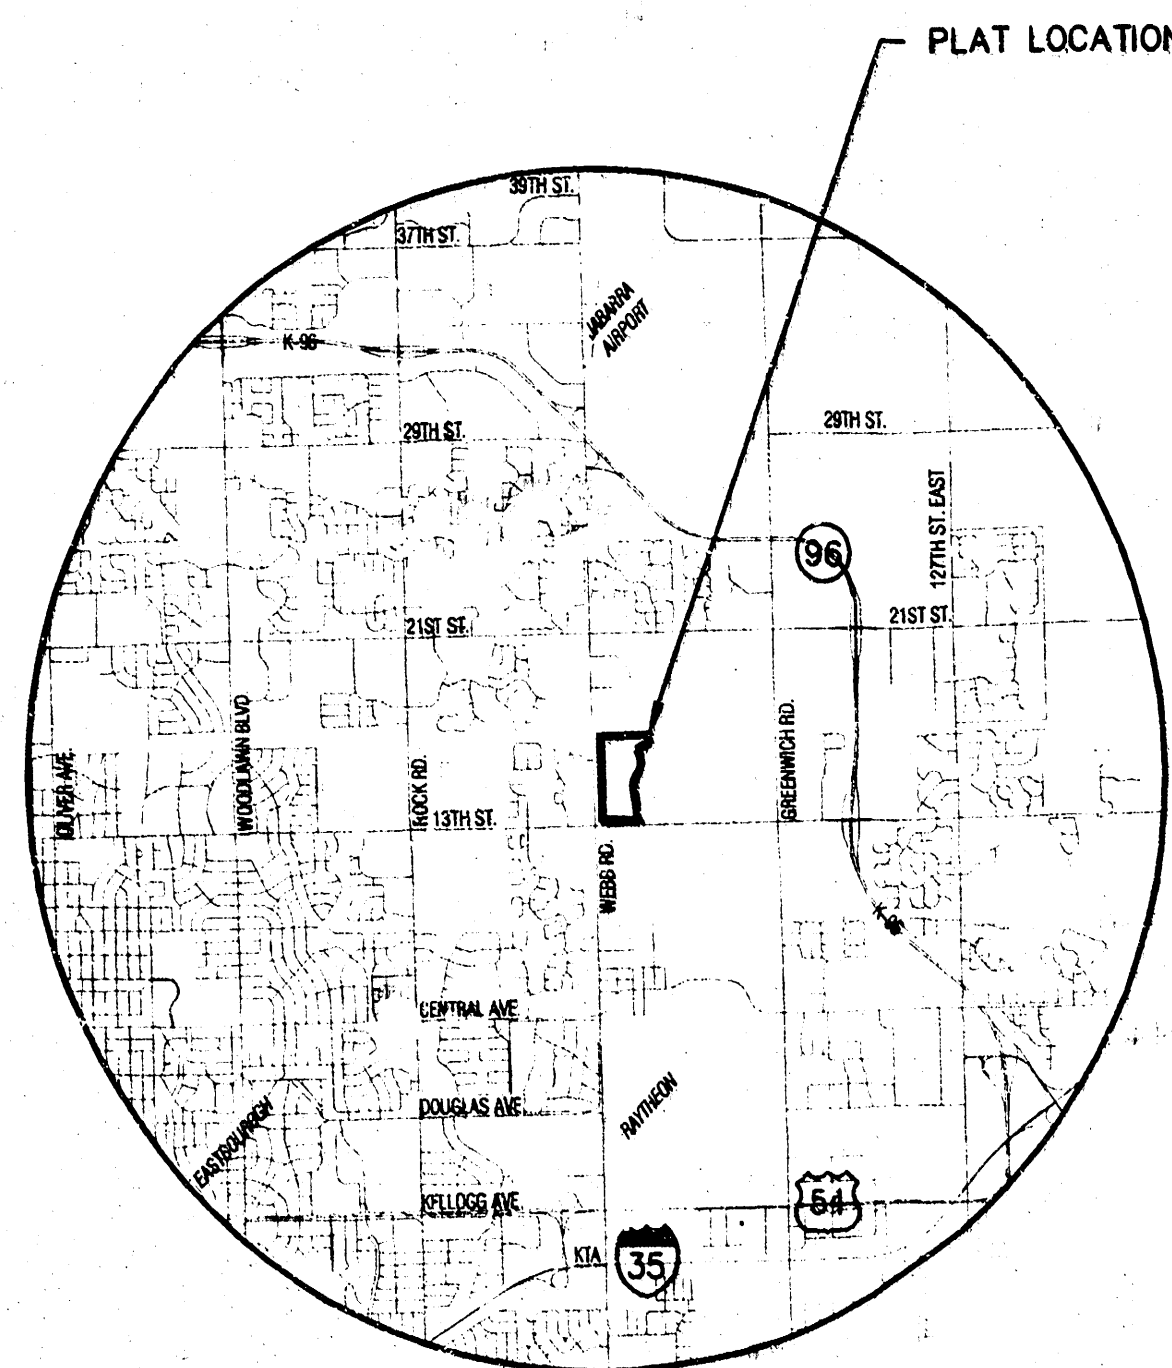

VICINITY MAP


LOT	BLOCK	ELEVATION (LOWEST OPENINGS)	ELEVATION (CITY DATUM)
1	1		
2	1		
3	1		
4	1		
5	1		
6	1		
7	1		
8	1		
9	1		
1	2		
2	2		

BENCH MARKS

- BM#1 Square cut SE. corner headwall 44' N. and 42' E. of W. 1/4 cor., Sec. 9, T27S, R2E
ELEV. = 192.73' (CITY DATUM)
1380.13 NGVD
- BM#2 Square cut SW. corner signal light pole base NE. corner Webb and 13th
ELEV. = 185.945' (CITY DATUM)
1373.045 NGVD


NOTES

- ZONING: Existing Limited Industrial "LI"
Proposed Limited Industrial "LI"
- RESERVES platted for:
"A", "D", "E", monuments, landscaping,
"F", "G", "H", irrigation, and open space.
"I", "J", "K",
"L"
"B" drainage, sidewalks, landscaping, irrigation,
monuments, and open space.
"C" lakes, floodway, and drainage, sidewalks,
landscaping, irrigation, berms, monuments,
and open space.
- Lot minimum pad elevations as indicated on the DRAINAGE PLAN, provided at the time of FINAL PLATTING.

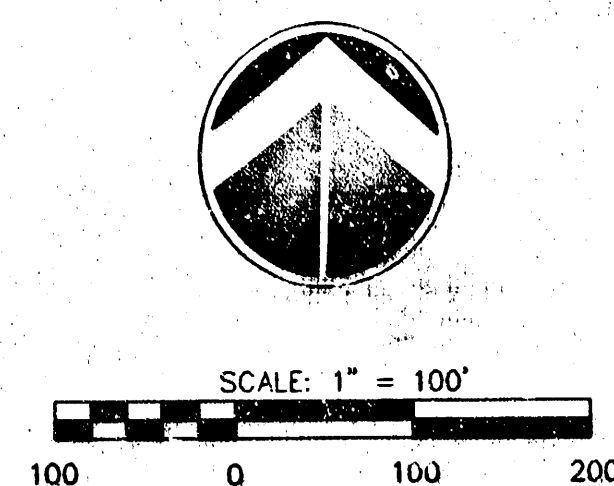

LEGEND

- CONIFEROUS TREE & DIAMETER
- DECIDUOUS TREE & DIAMETER
- SHRUB
- EDGE OF TREES
- FENCE
- SANITARY SEWER MANHOLE
- GAS METER
- POLE
- HIGH LINE POLE
- GATE
- WALL
- LIGHT POLE
- FIRE HYDRANT
- WATER VALVE
- WATER METER
- POWER POLE AND GUY ANCHOR
- TELEPHONE R/SER
- WELT
- STORM SEWER PIPE
- WATER LINE
- SANITARY SEWER LINE
- GAS LINE
- TELEPHONE LINE
- UNDERGROUND ELECTRIC LINE
- OVERHEAD TELEPHONE
- OVERHEAD ELECTRIC
- SECTION CORNER
- PROPERTY CORNER FOUND
- BENCHMARK

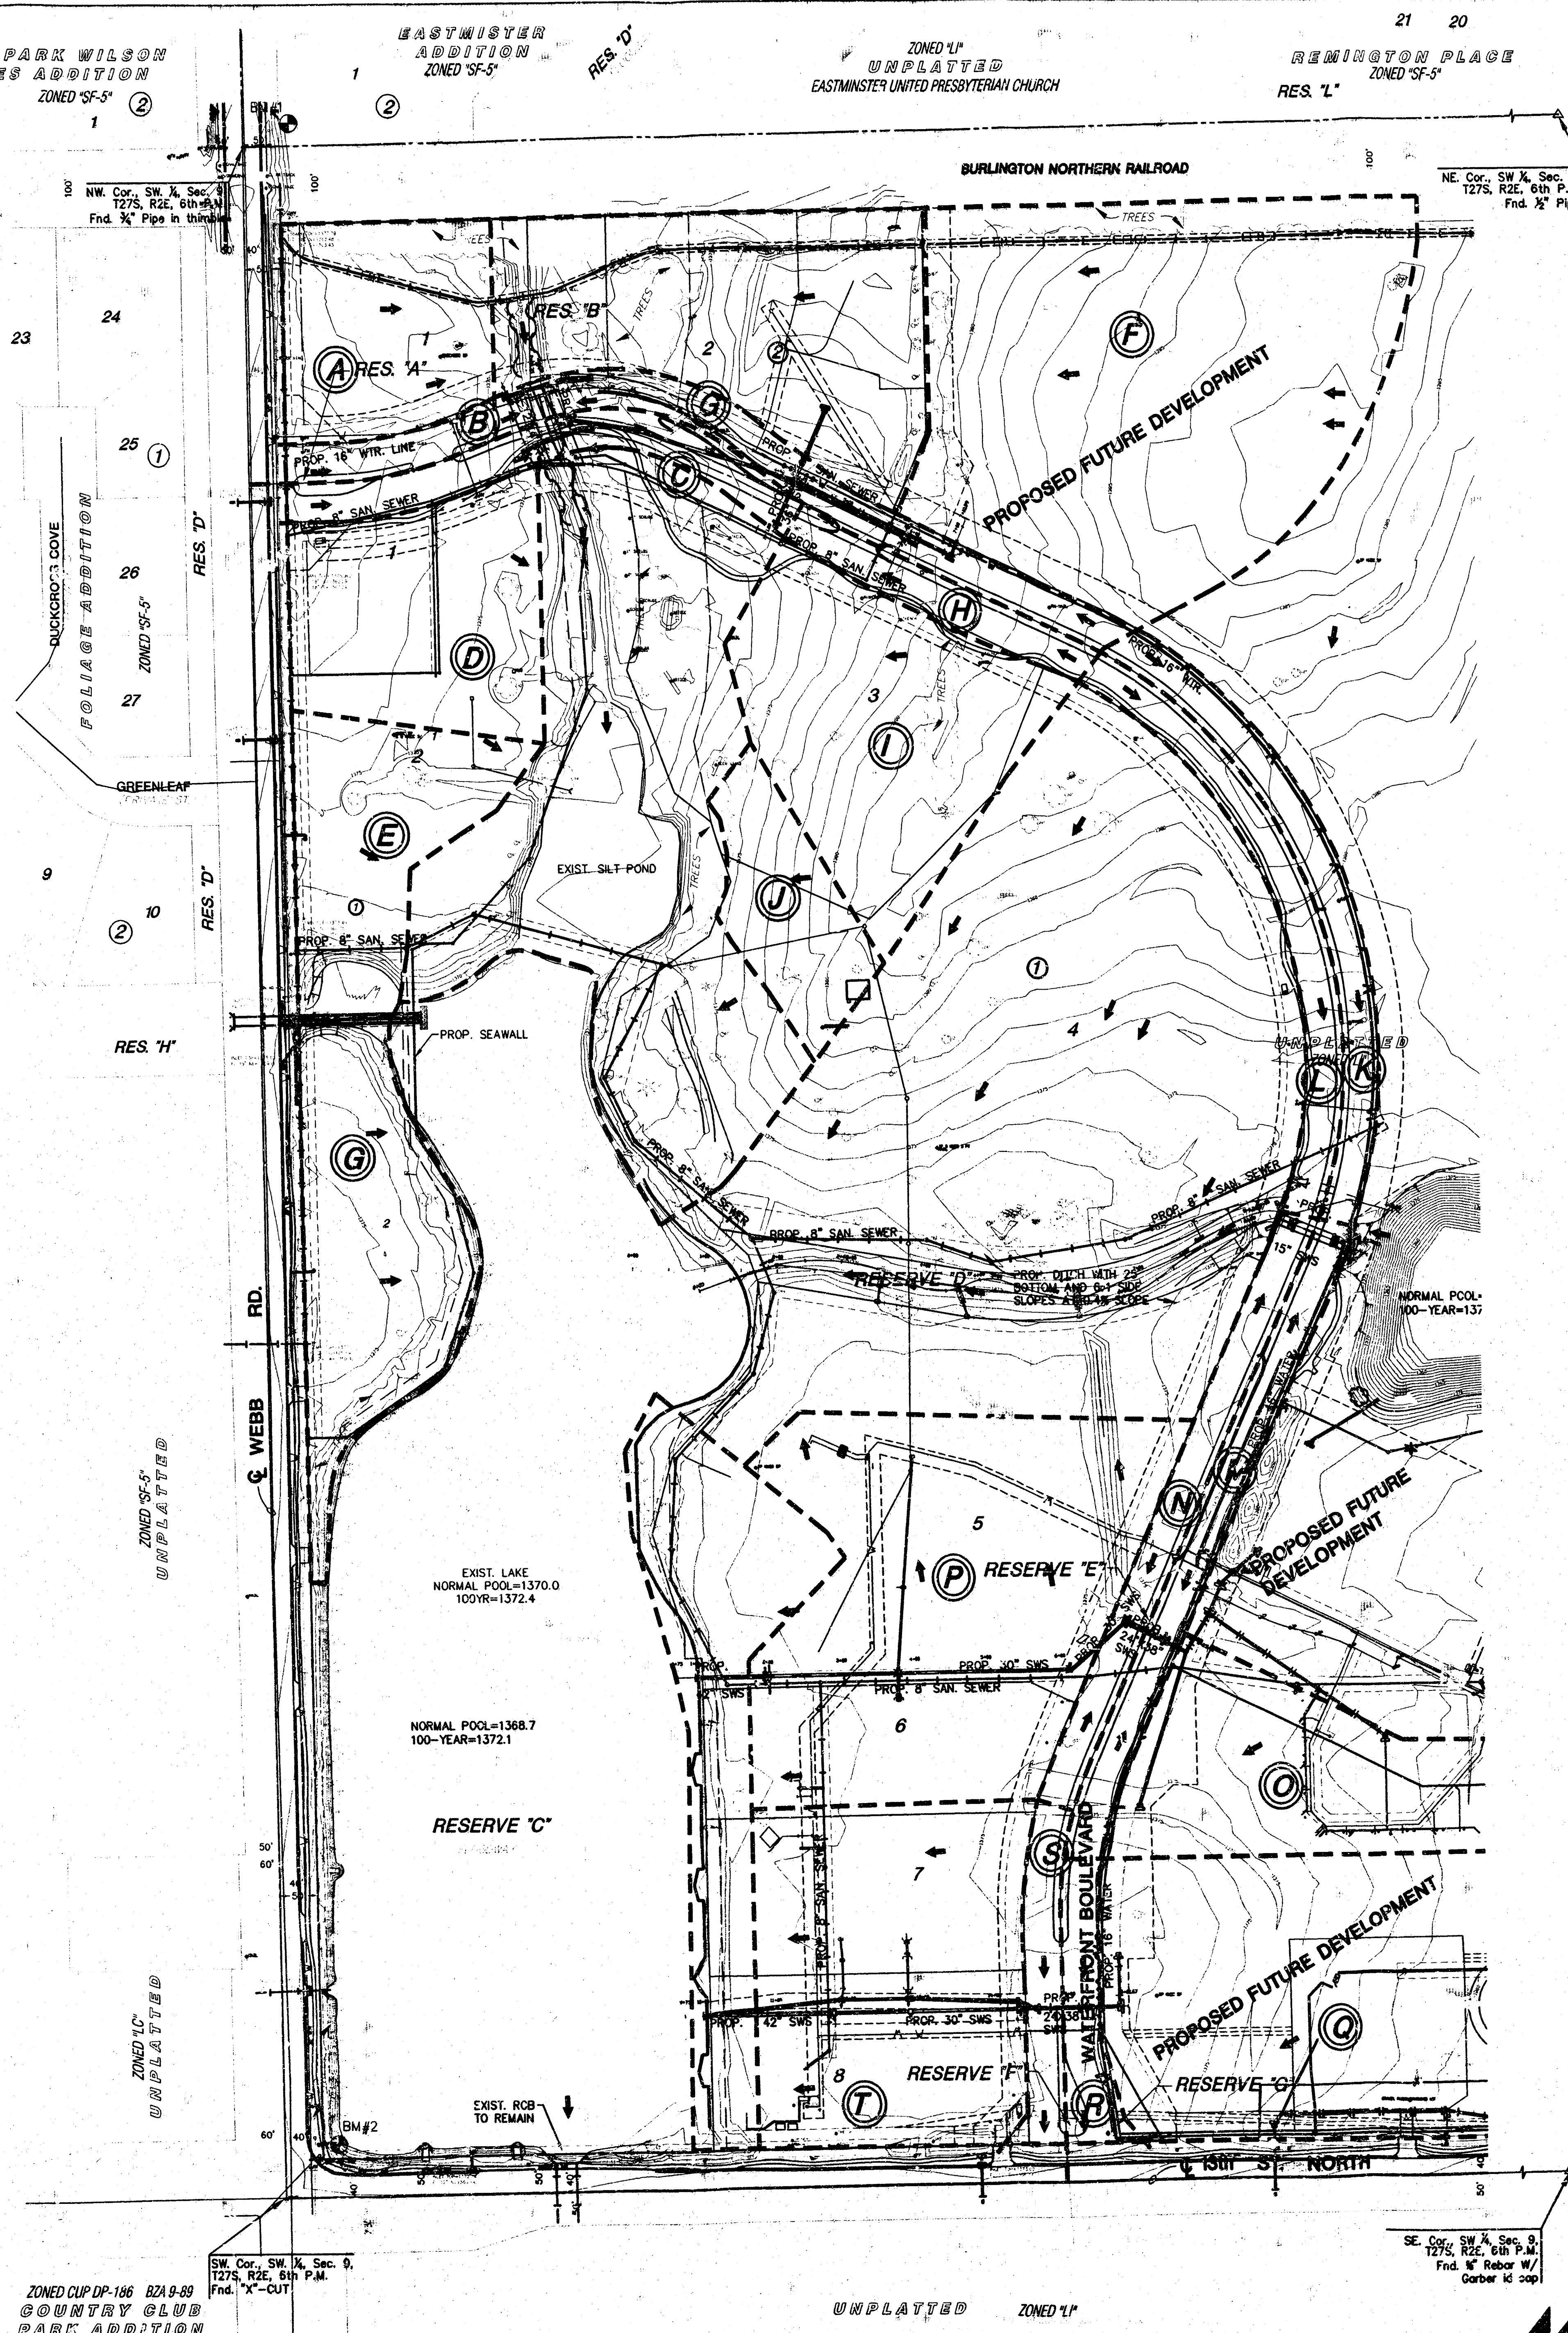

DRAINAGE AND UTILITY PLAN THE WATERFRONT ADDITION