


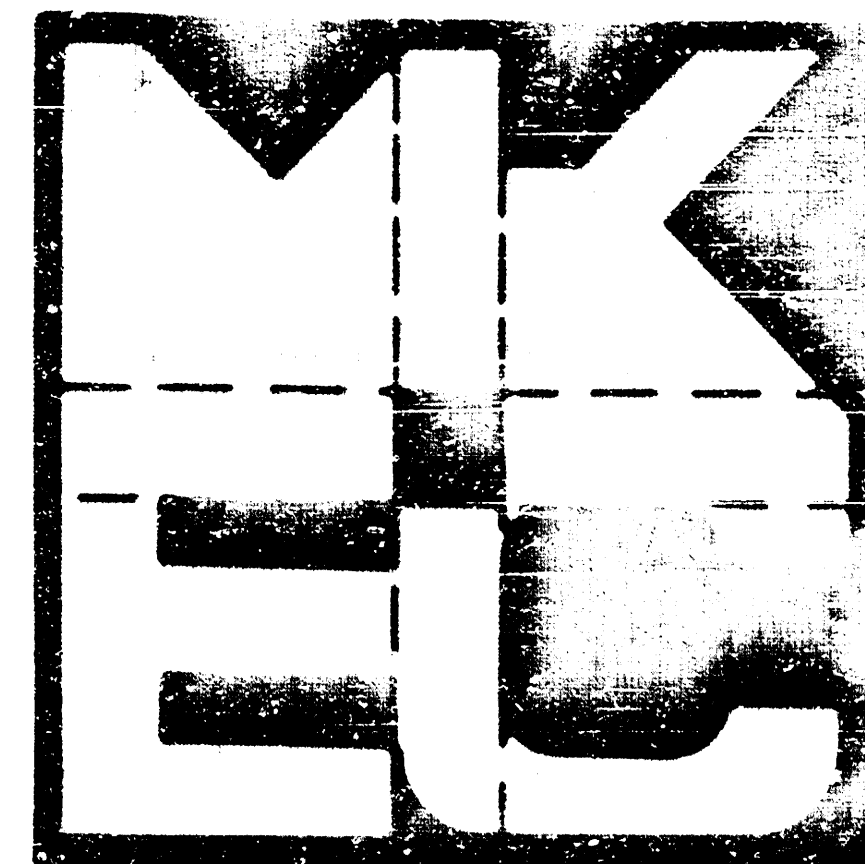

MID-KANSAS ENGINEERING
CONSULTANTS, P.A.
3500 N. Rock Road, #800
Wichita, KS 67226
(316) 636-5566

LETTER OF TRANSMITTAL

PROJECT: Webb Road Development Addition

PROJECT #: _____ DATE: 02/21/91

TO: Vicky Hines, P.E.
City of Wichita
Engineering Department
444 N. Main, 11th Floor
Wichita, KS 67202

We are sending the following items: ☒ Attached
☐ Under separate cover via _____

☐ Prints ☐ Specifications ☐ Legal Descriptions
☐ Tracings ☐ Petitions ☐ Correspondence ☐ Other


COMMENTS: 1 - Drainage & Utility plan for Webb Road Development Addition.
2 - Drainage & Utility plan for East Side Development.

☐ For our Approval ☐ As Requested
☐ For Your Use ☐ For Your Files
☐ Approved as Noted ☒ For Review and Comment

REMARKS:


Signed: _____

Benny Segen

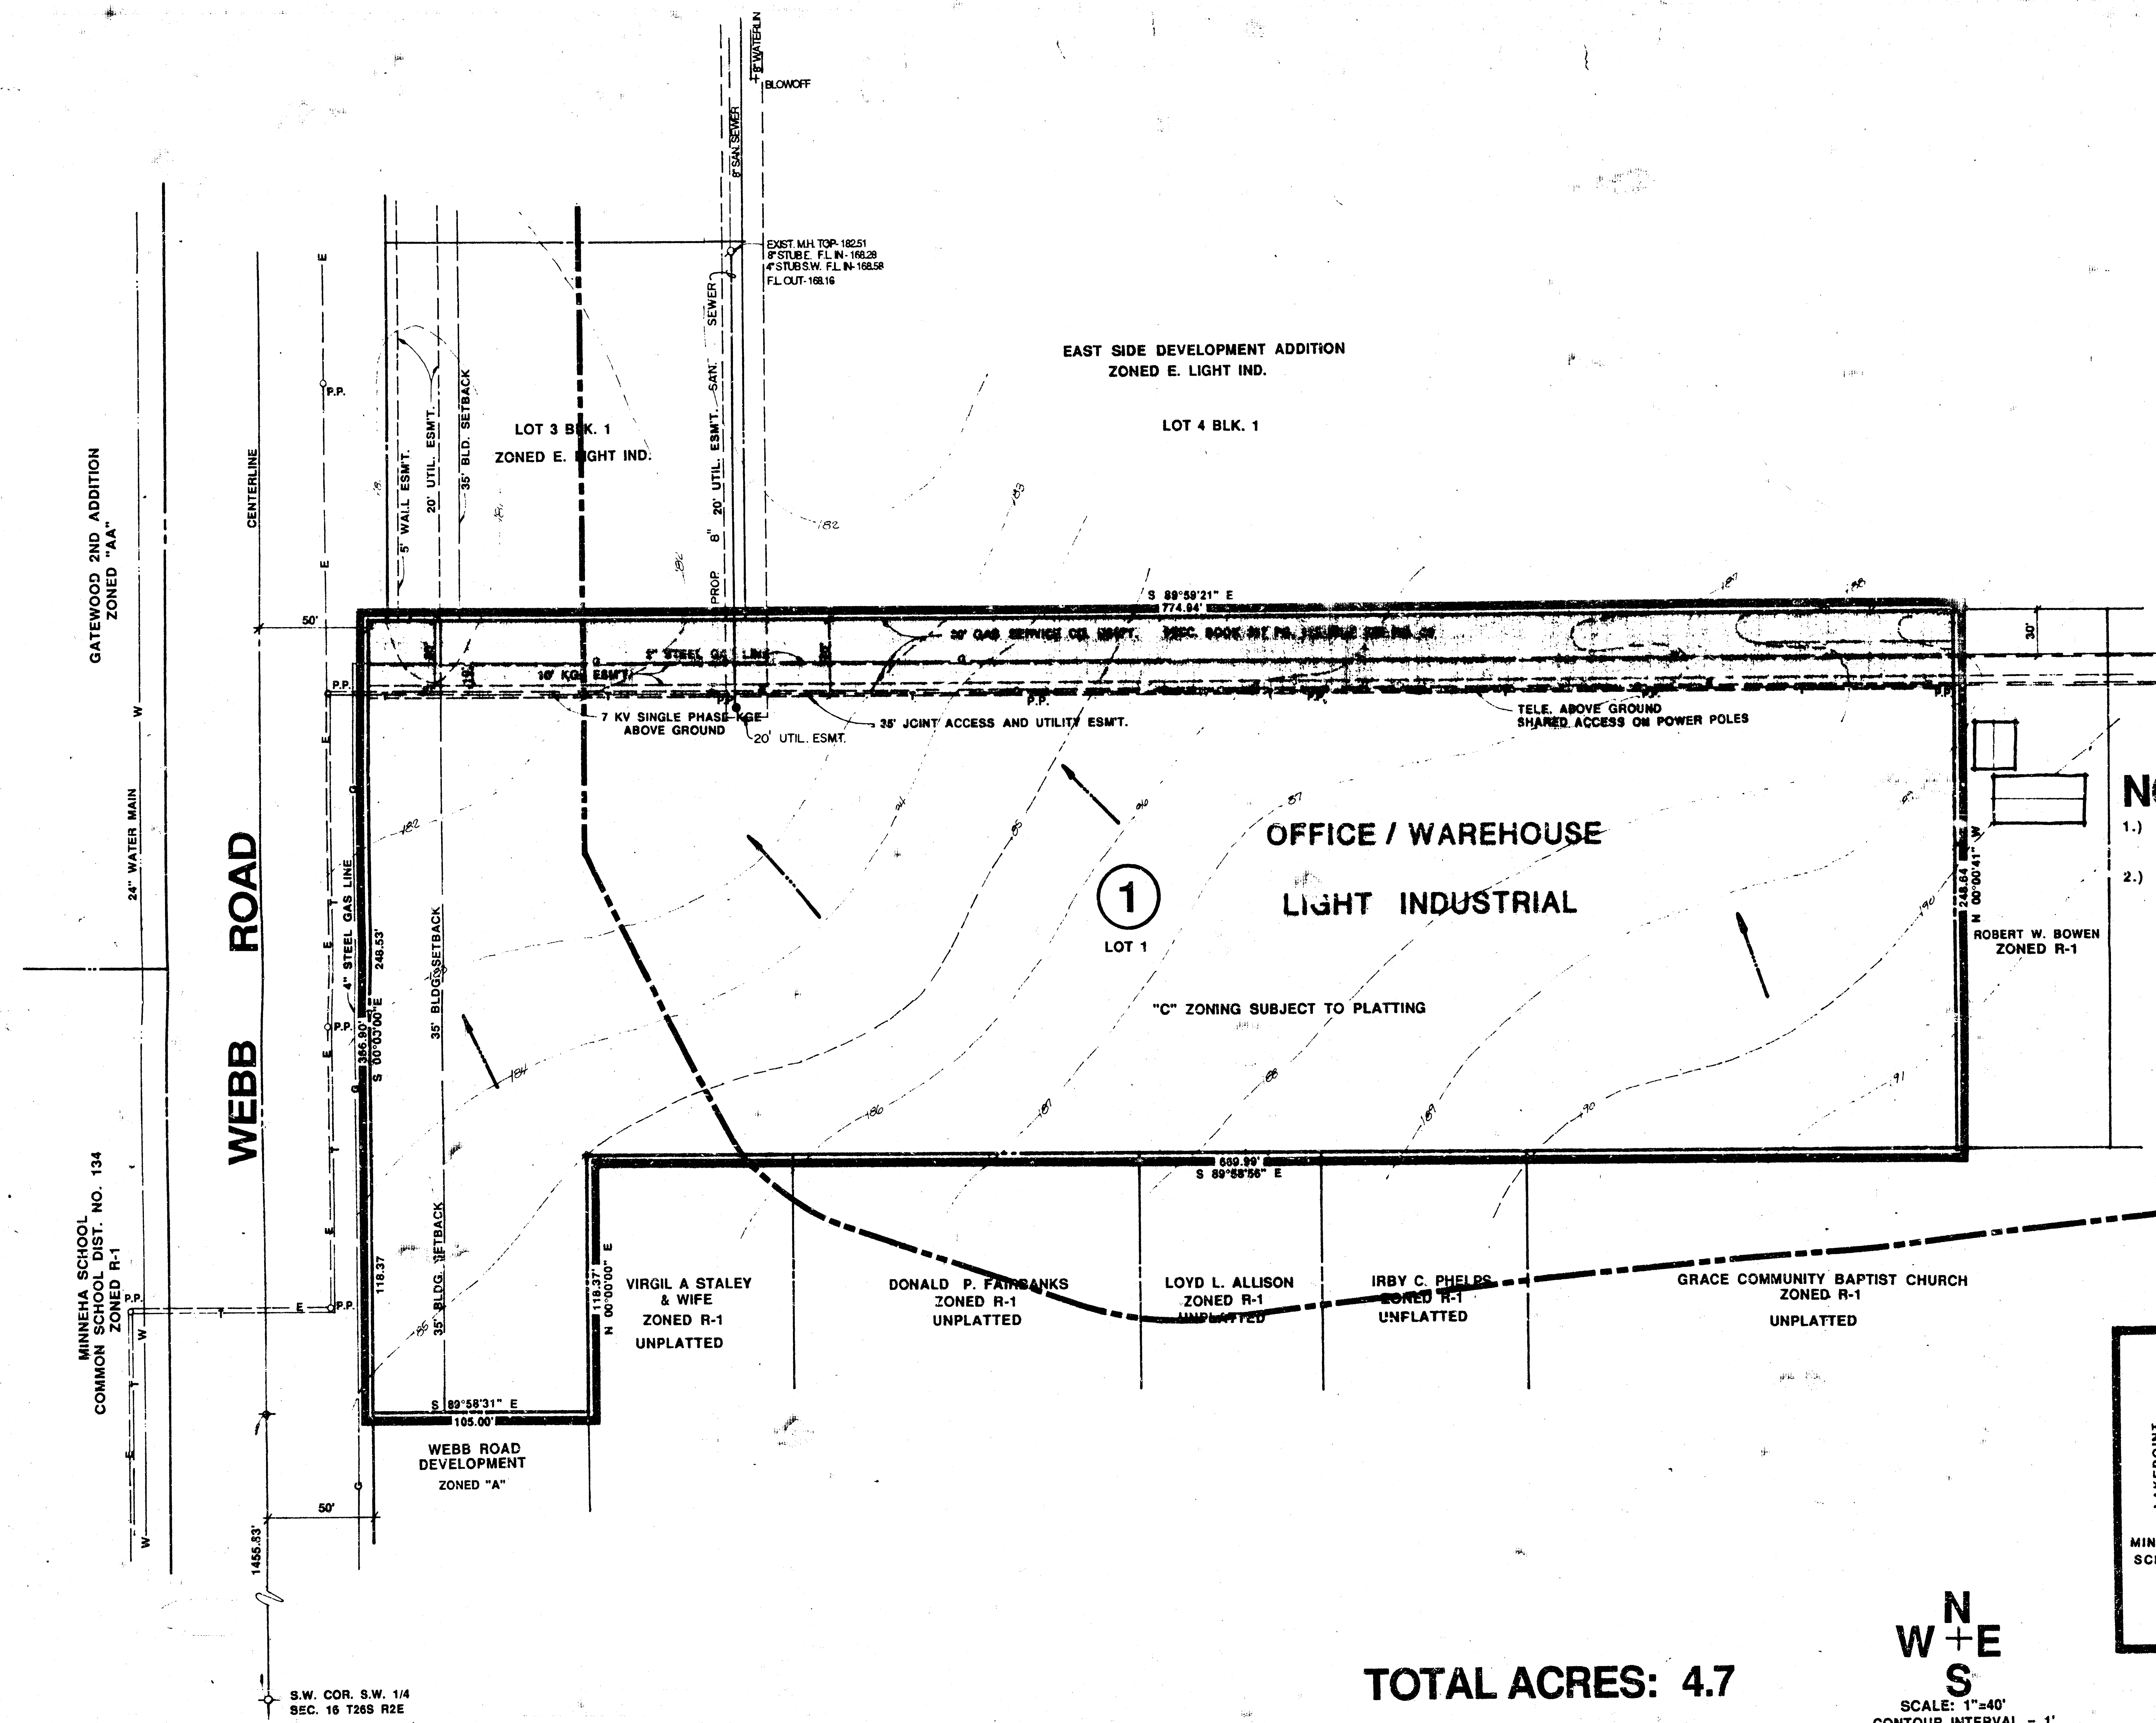

DRAINAGE & UTILITY PLAN **WEBB ROAD DEVELOPMENT ADDITION**

OWNER: WEBB ROAD DEVELOPMENT & LES RUDD, P.O. BOX 782257 WICHITA, KANSAS, 67278 PH. 263-5094

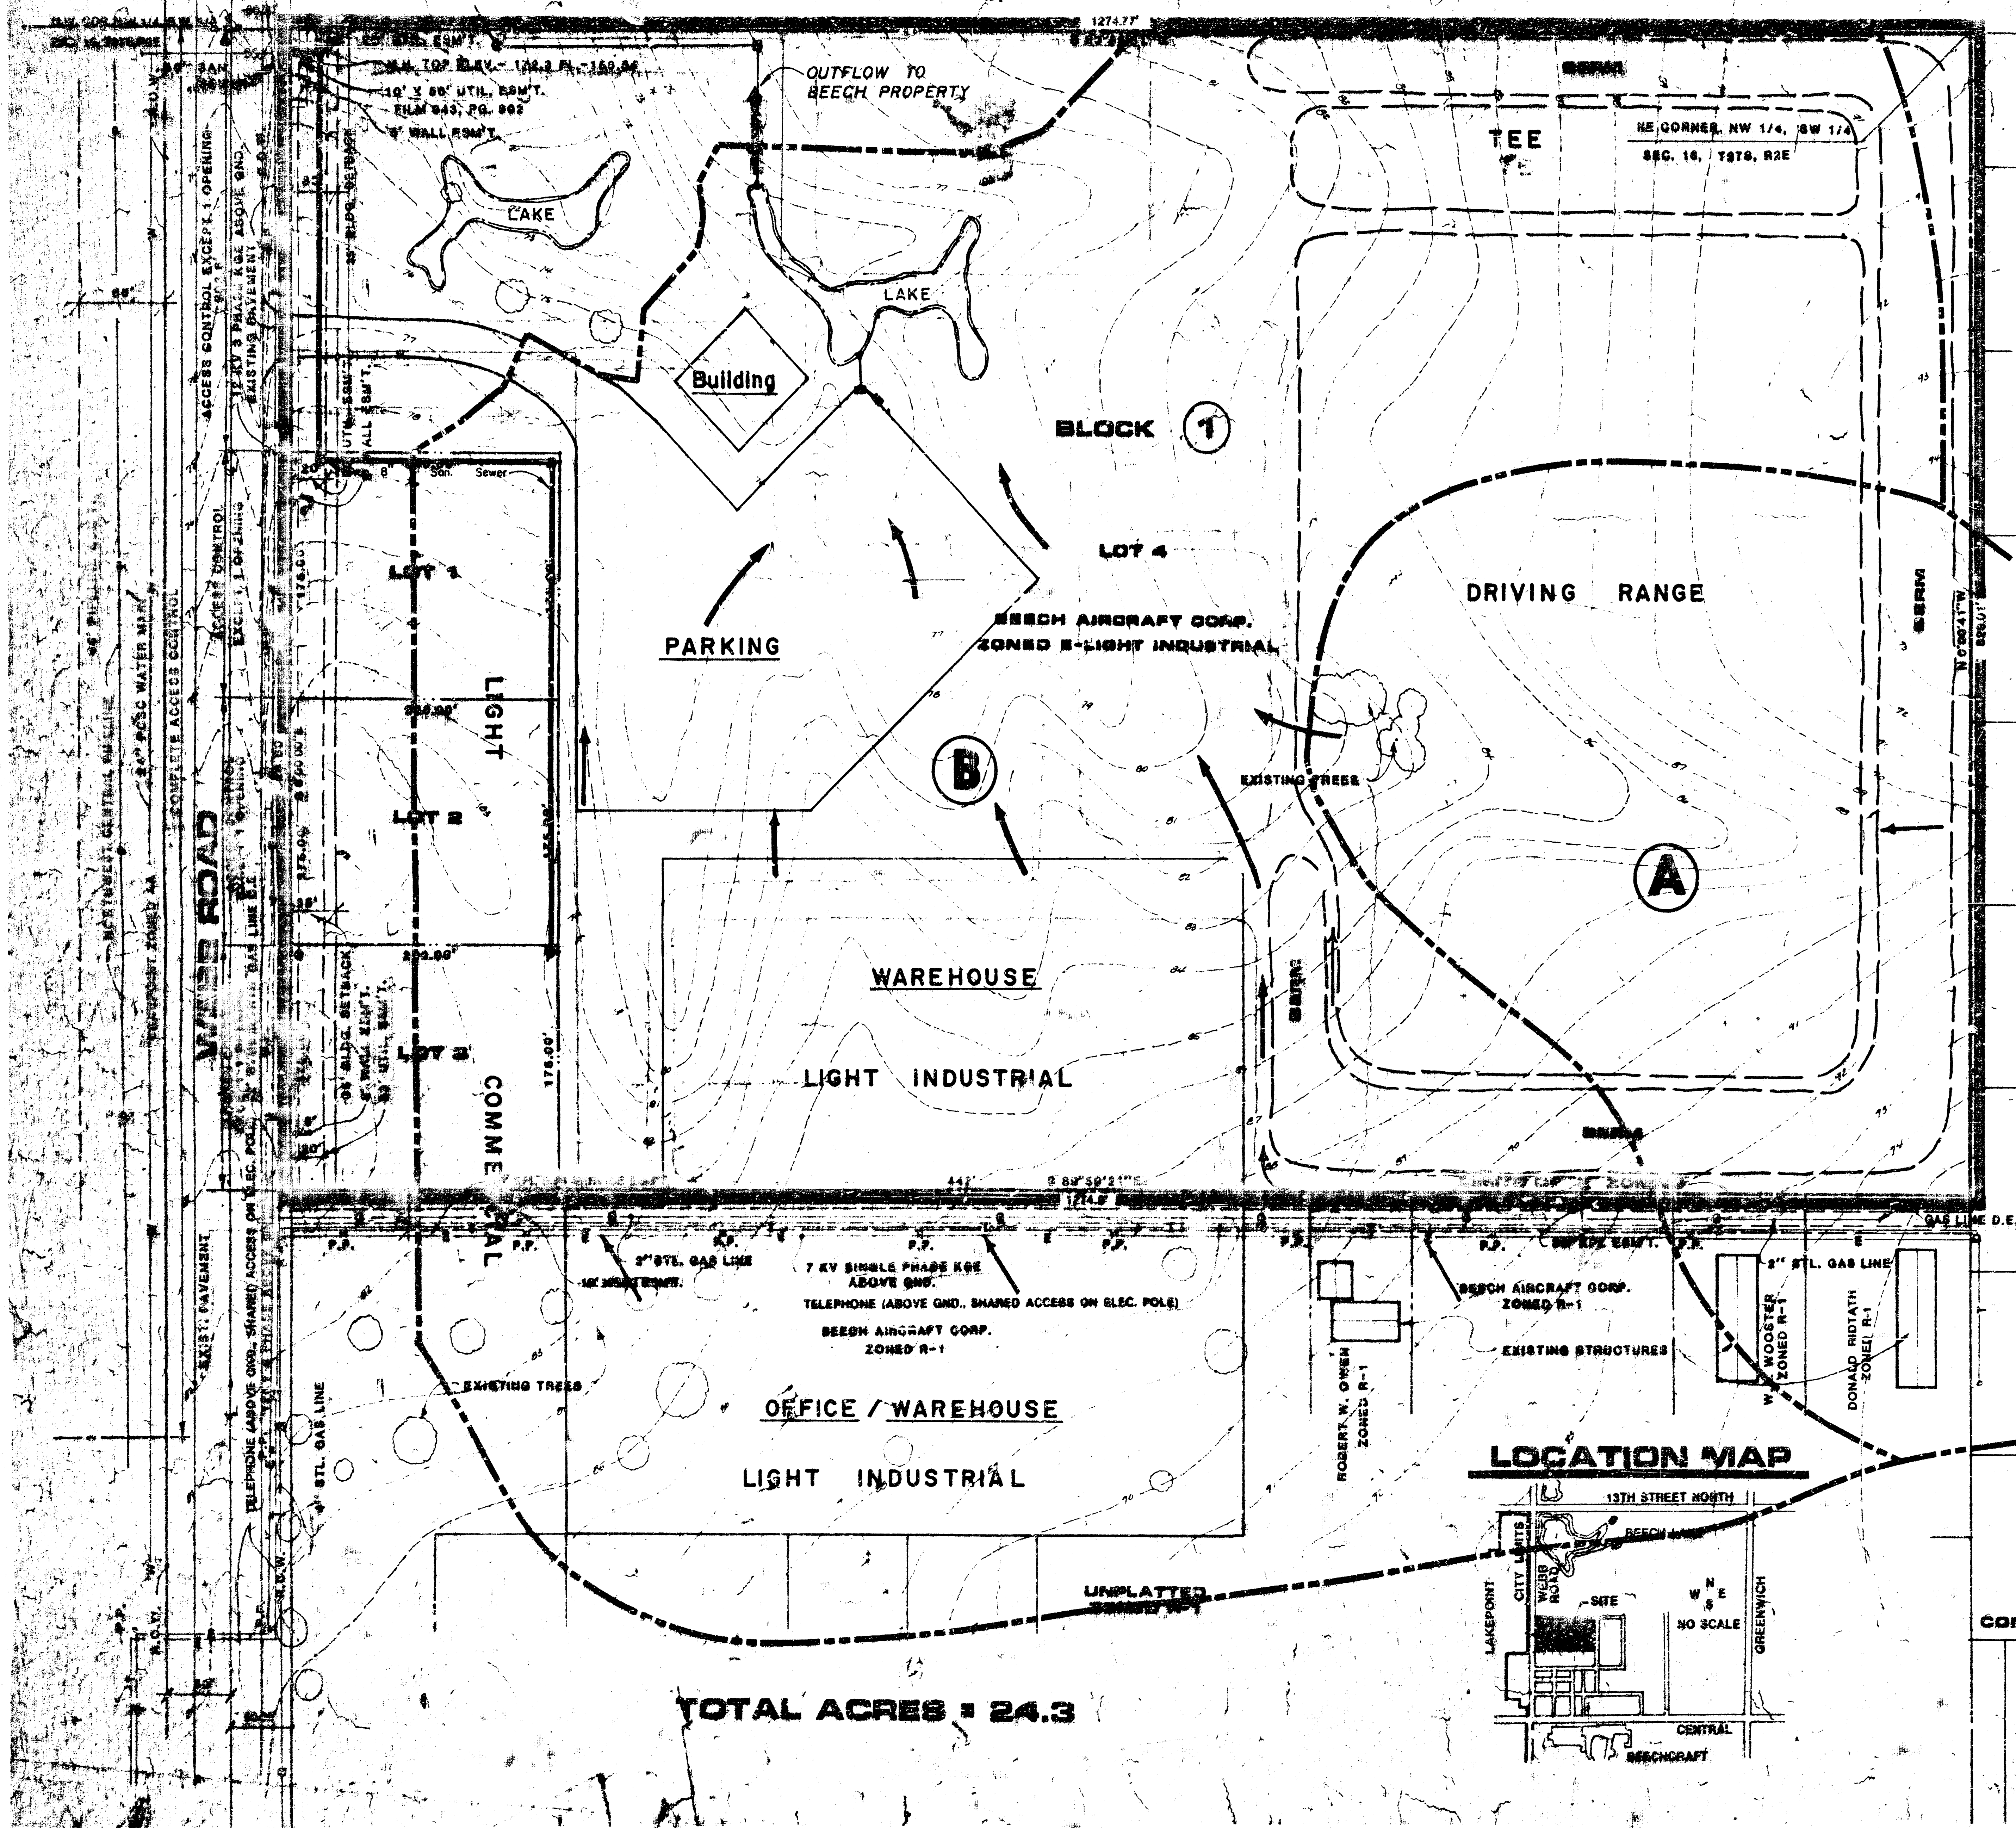

NOTES

PRELIMINARY TOPOGRAPHY PREPARED BY DOBLER SURVEYING AND ENGINEERING DEC. 1987
DRAINAGE STUDY PREPARED BY MID-KANSAS ENGINEERING CONSULTANTS P.A.

BENCHMARK:

Drainage Area	AREA ACRES	C _s	C ₁₀₀	T _c	T ₁₀₀	Q ₁₀₀	Peak Inlet
DRAINAGE & UTILITY PLAN EAST SIDE DEVELOPMENT

15 MAR 89
JNJ
LEGEND
DRAINAGE DIVIDE
PROP. SAN. SEWER - 8"
(BY PETITION)
PROP. SEWER
(PRIVATE)
DRAINAGE ARROWS

OWNER: BEECH AIRCRAFT CORP. P.O. BOX 80 WICHITA, KS. 67201

