
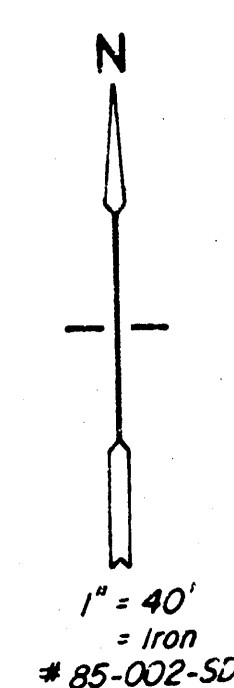


WESTERN LITHOGRAPH 2ND ADDITION
(Drainage)

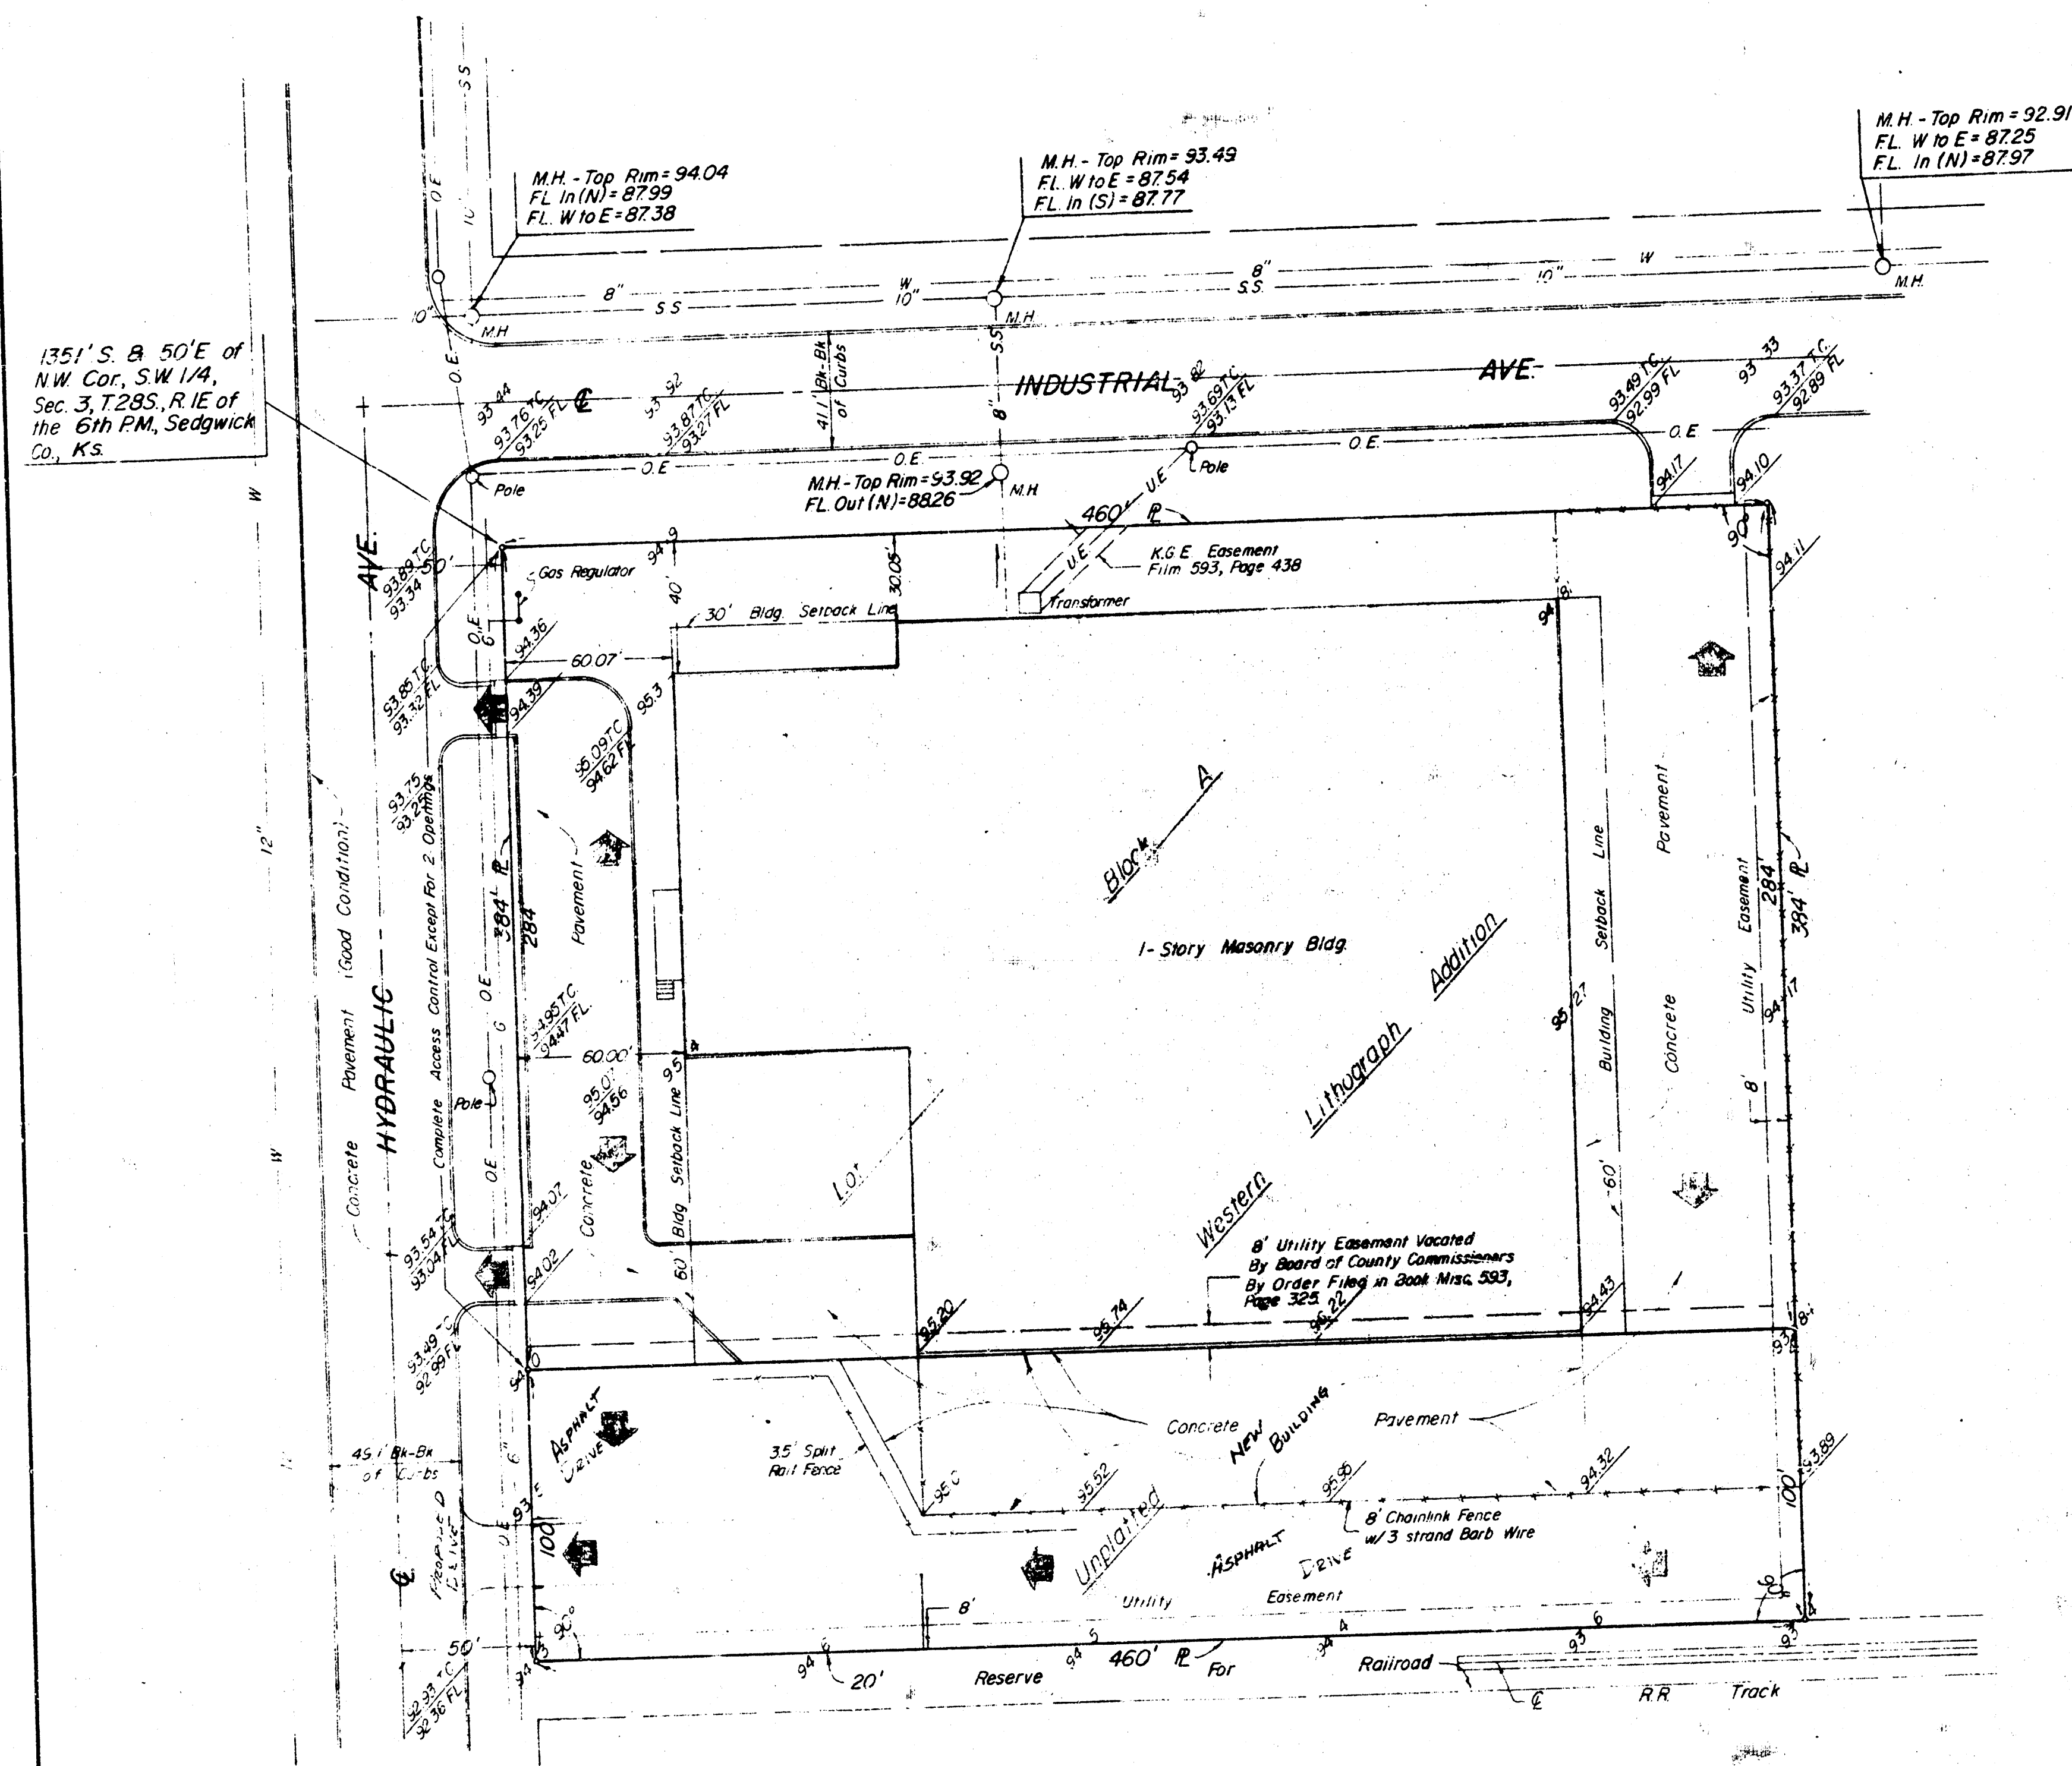

VICINITY MAP 8 DRAINAGE CONCEPT

LEGAL DESCRIPTION

LOT 1, BLOCK A, IN WESTERN LITHOGRAPH ADDITION TO WICHITA, SEDGWICK COUNTY, KANSAS.


ALSO BEGINNING 1635.0 FEET SOUTH AND 50.0 FEET EAST OF THE NORTHWEST CORNER OF THE SOUTHWEST QUARTER OF SEC. 10, T. 28 S., R. 1 E., SEDGWICK COUNTY, KANSAS; THENCE EAST AT RIGHT ANGLES 460.0 FEET; THENCE SOUTH AT RIGHT ANGLES 100.0 FEET; THENCE WEST AT RIGHT ANGLES 460.0 FEET; THENCE NORTH AT RIGHT ANGLES 100.0 FEET TO BEGINNING.

LEGEND:

- W = Water Main
- S = C/S Man
- O.E. = Overhead Electric
- U.E. = Underground Electric
- S.S. = Sanitary Sewer
- M.H. = Manhole
- T.C. = Top of Curb
- FL = Flowline
- P.L. = Property Line
- ± 8.1 = Spot Elevation

Benchmark:

RR Spike in W. Face P.P. at NE Cor. Hydraulic and Industrial Ave. Elev. 95.46 City Datum.

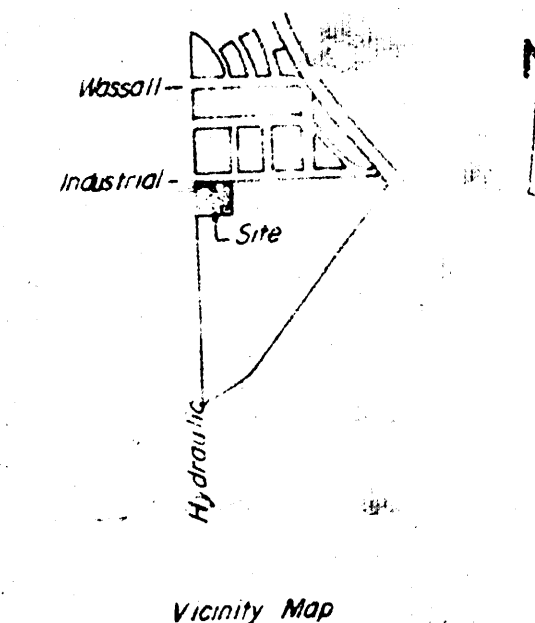

MOEHRING & ASSOCIATES
CONSULTING ENGINEERS
WICHITA