



WESTLINK VILLAGE 23RD ADDITION
(DRAINAGE)

SHADE CIRCLE

PARKDALE CT.

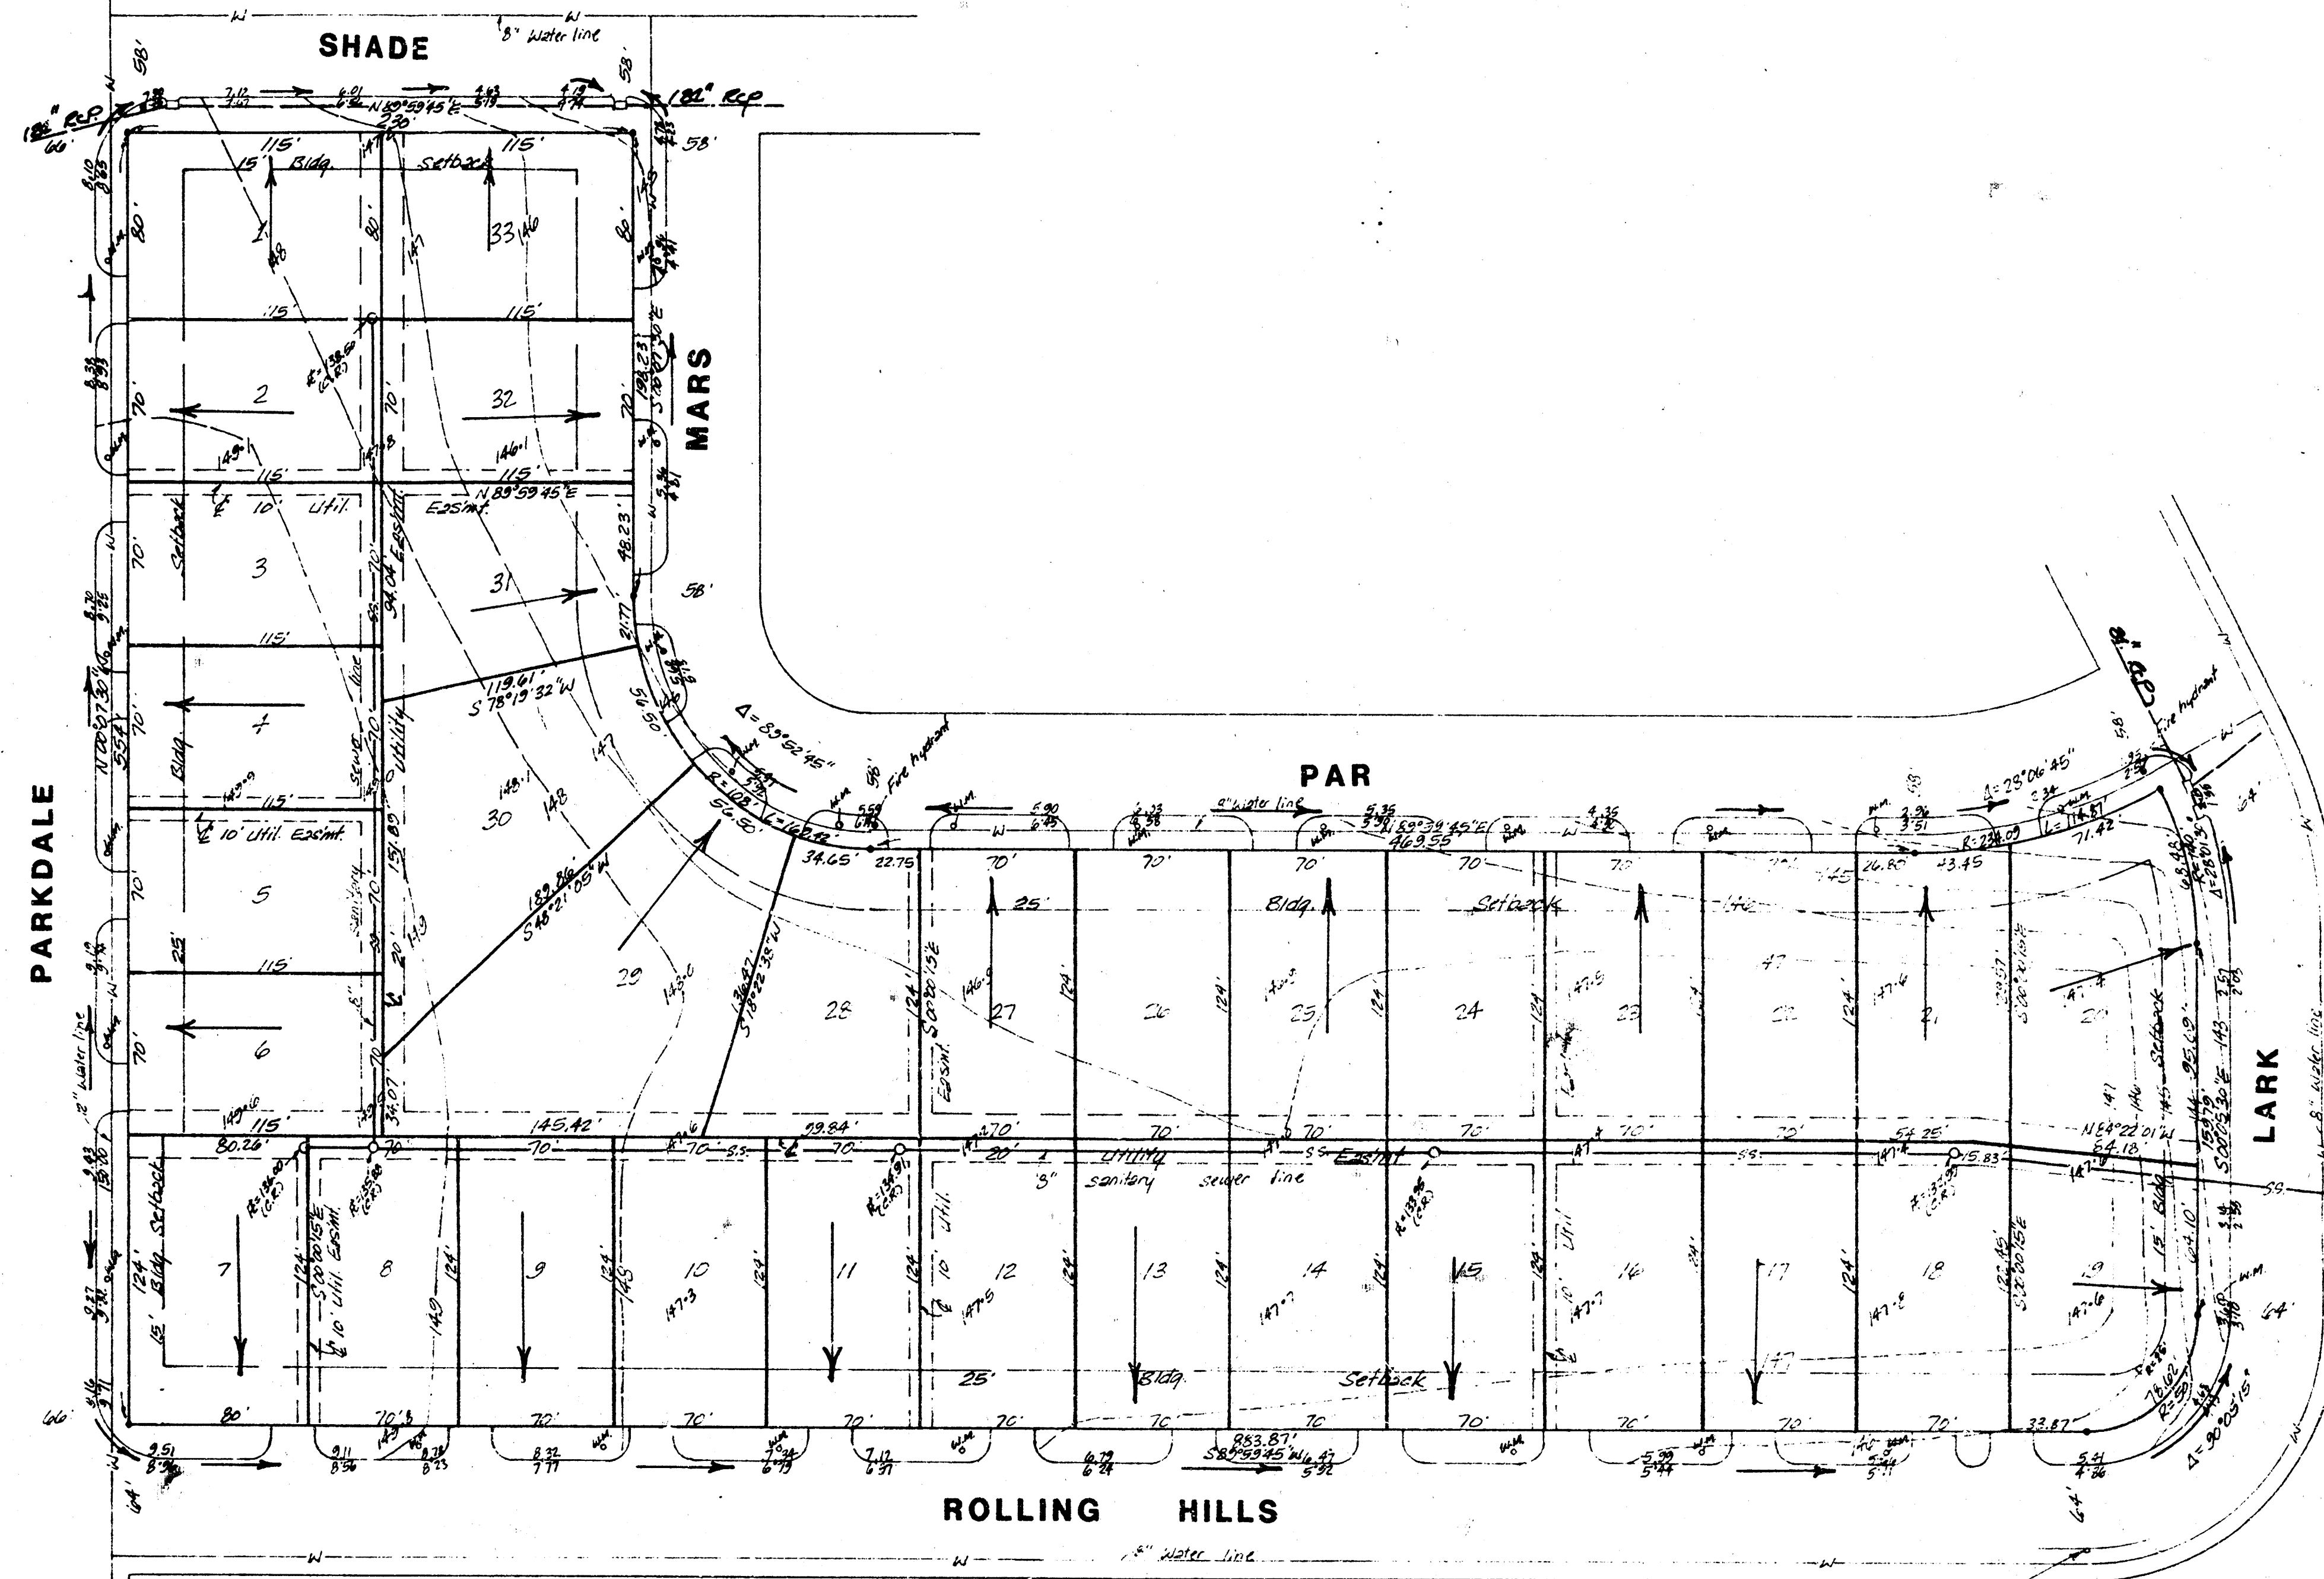

1"=50'
See also proposed plans
Elevations: Only shown

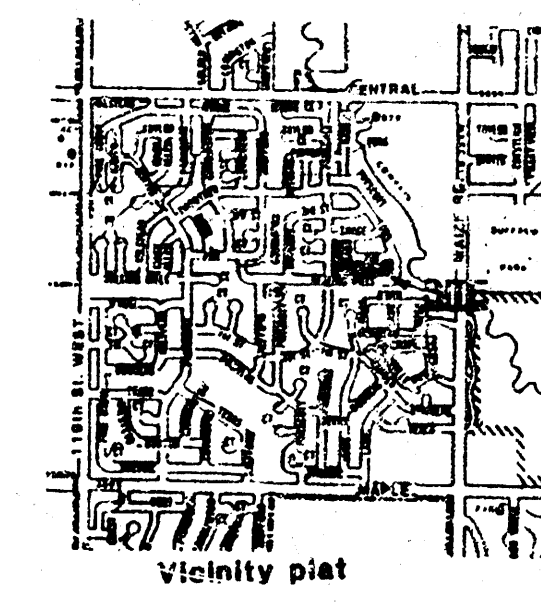

PRELIMINARY PLAT

WESTLINK VILLAGE 23RD ADDITION

A REPLAT OF LOTS 1 THRU 28,
BLOCK 11, WESTLINK SEVENTEEN

OWNER: FIDELITY SAVINGS ASSOC.

DRAINAGE NOTES
The proposed plat is for 33 single-family residential lots and is a replat of the existing 28 lot plat of Block 11, Westlink Seventeen. The lots will drain to the streets as indicated which are all paved. The adjacent streets all drain to lots and storm sewers within the existing street system. No additional drainage improvements are necessary for the development of this plat.

DRAINAGE PLAN

BAUGHMAN COMPANY, P.A.
SURVEYING & ENGINEERING
3102-7271 • 315 ELLIS • WICHITA, KANSAS 67211