


WILDERNESS  
(DRAINAGE)

Station	Area	Perim	C	7	8	9	10	11	12
1	1.2		0.55	15	4.0%	8.93	2.7	5.9	1.5
2	1.2		0.55	15	"	"	2.7	5.9	1.5
3	5.0	5.4	0.45	18	2.75	8.27	5.1	11.5	1.5
4	1.0		0.55	15	4.0%	8.98	2.2	4.9	1.5
5	0.6	1.6	0.55	15	"	"	1.5	2.9	0.7
6	2.4		0.55	15	4.0%	8.95	5.3	11.5	0.7
7	2.4		0.55	20	3.0%	8.95	4.8	10.6	0.7
8	1.0	2.4	0.55	15	4.0%	8.95	2.2	4.9	0.7
9	1.3		0.55	15	3.75	8.37	2.7	6.0	0.7
10	0.7	2.0	0.55	15	4.0%	8.95	1.6	3.4	0.7
11	1.7		0.55	15	4.0%	8.95	2.8	6.4	0.7
12	3.7		0.55	18	"	8.37	5.8	12.0	0.7


# WILDERNESS

DRAINAGE PLAN

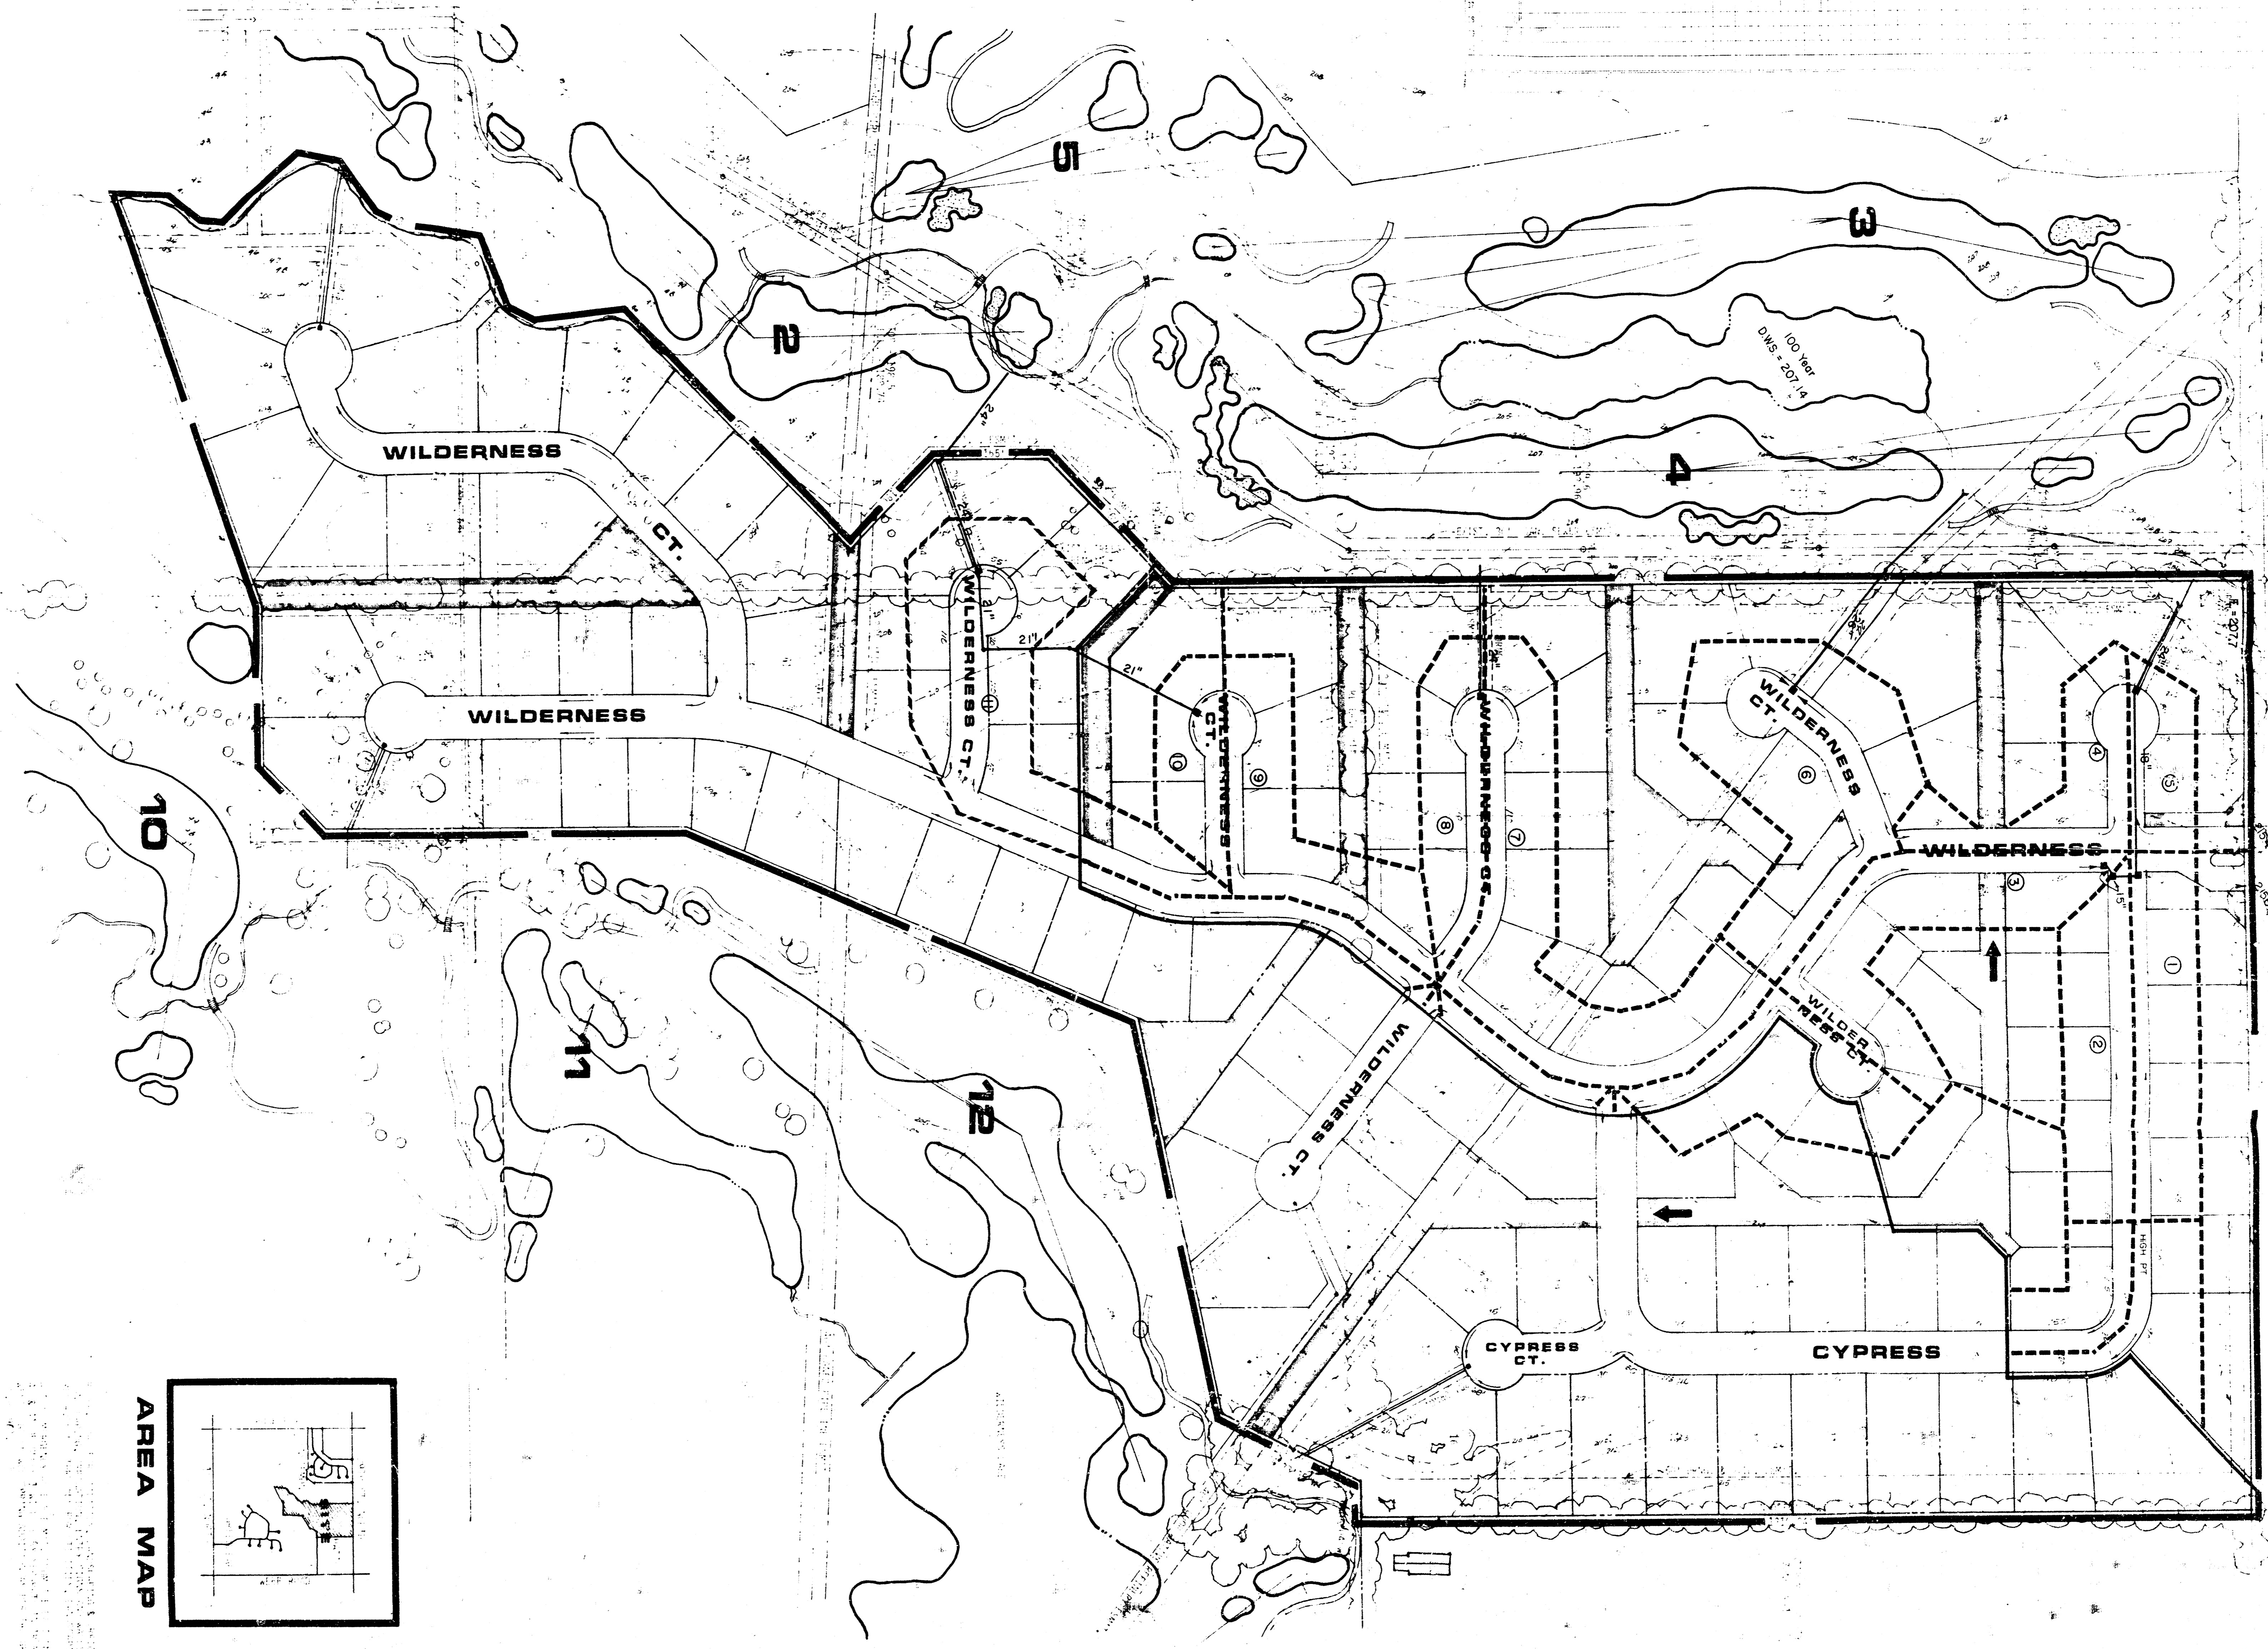

29TH STREET NORTH

AREA MAP

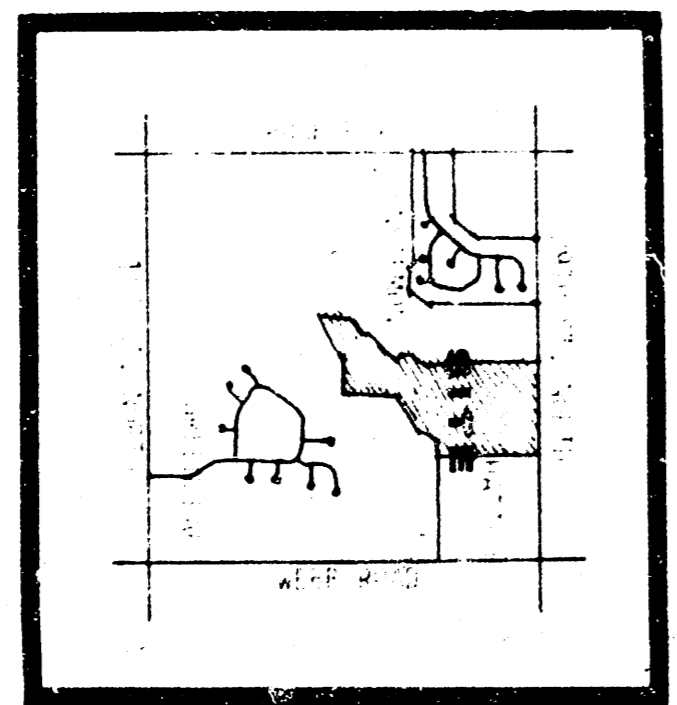

E-2078  
4-10' x 8-2' x 100' P.C.B.