



WILLHITE ADDITION  
(Draftage)

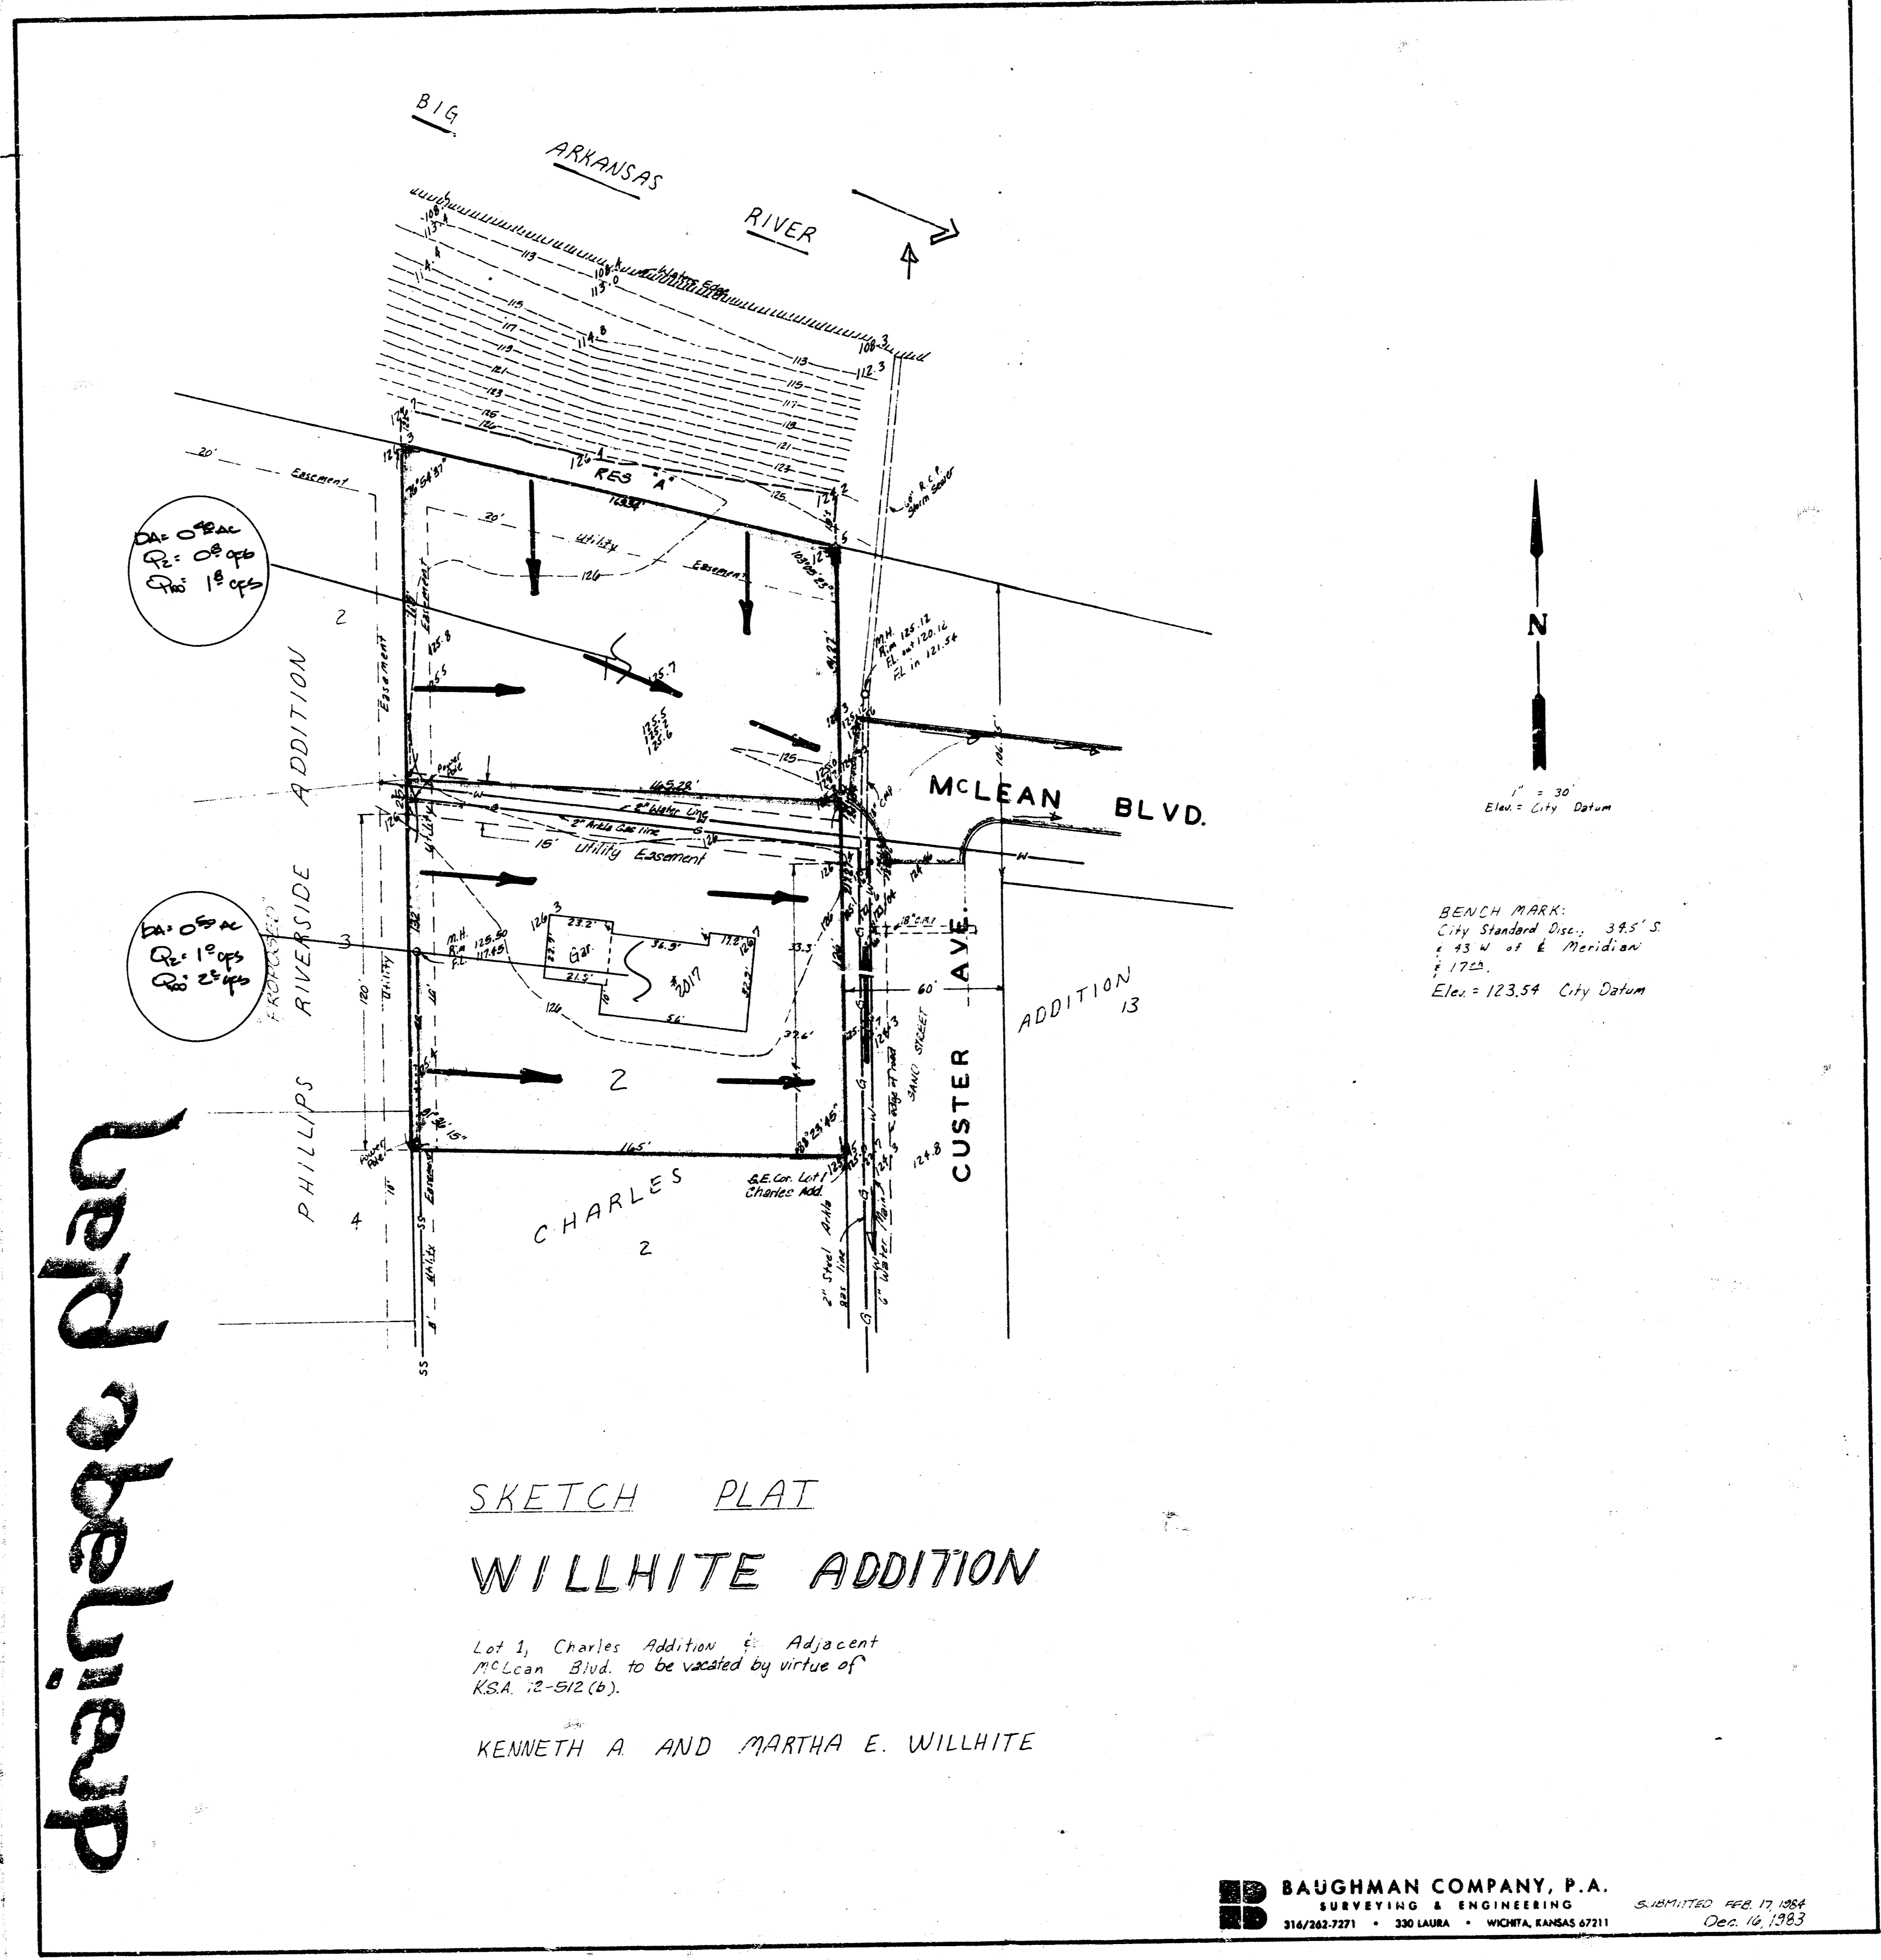

Drainage Plan

DA: 0' 5" AC  
RE: 0' 8" OFS  
CR: 1' 8" OFS

DA: 0' 5" AC  
RE: 1' 8" OFS  
CR: 2' 4" OFS

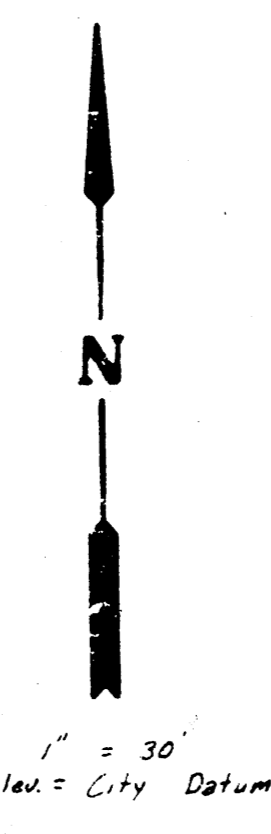

1" = 30'  
Elev. = City Datum

BENCH MARK:  
City Standard Disc., 3 1/2" S  
& 1 1/2" W of E Meridian  
Elev. = 123.54 City Datum

SKETCH PLAT  
WILLHITE ADDITION

Lot 1, Charles Addition & Adjacent  
McLean Blvd. to be vacated by virtue of  
K.S.A. 12-512 (b).

KENNETH A. AND MARTHA E. WILLHITE