
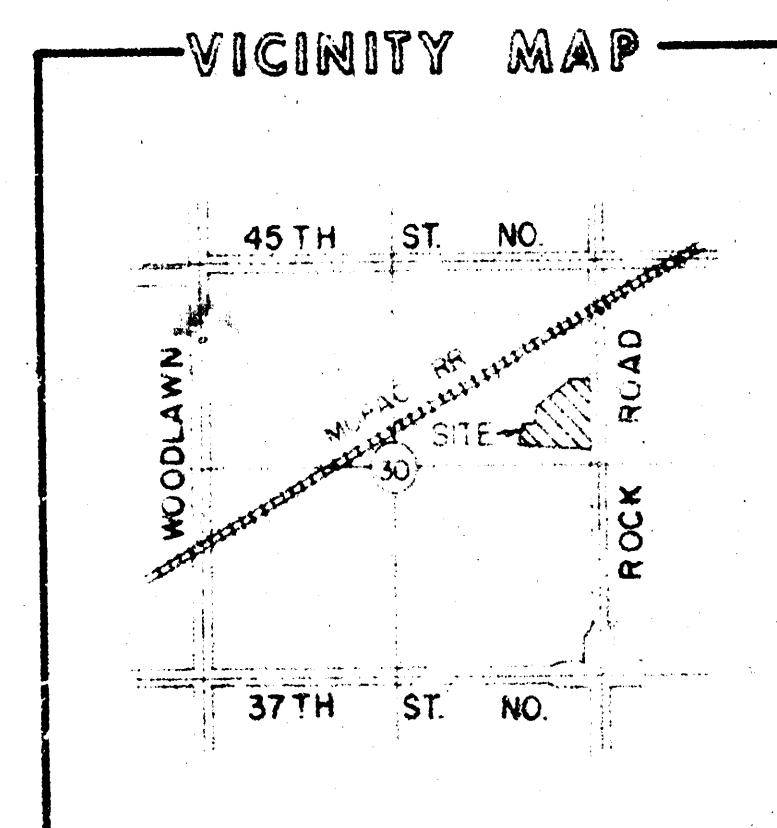


WILLOWBEND 4TH ADDITION
(Drainage)

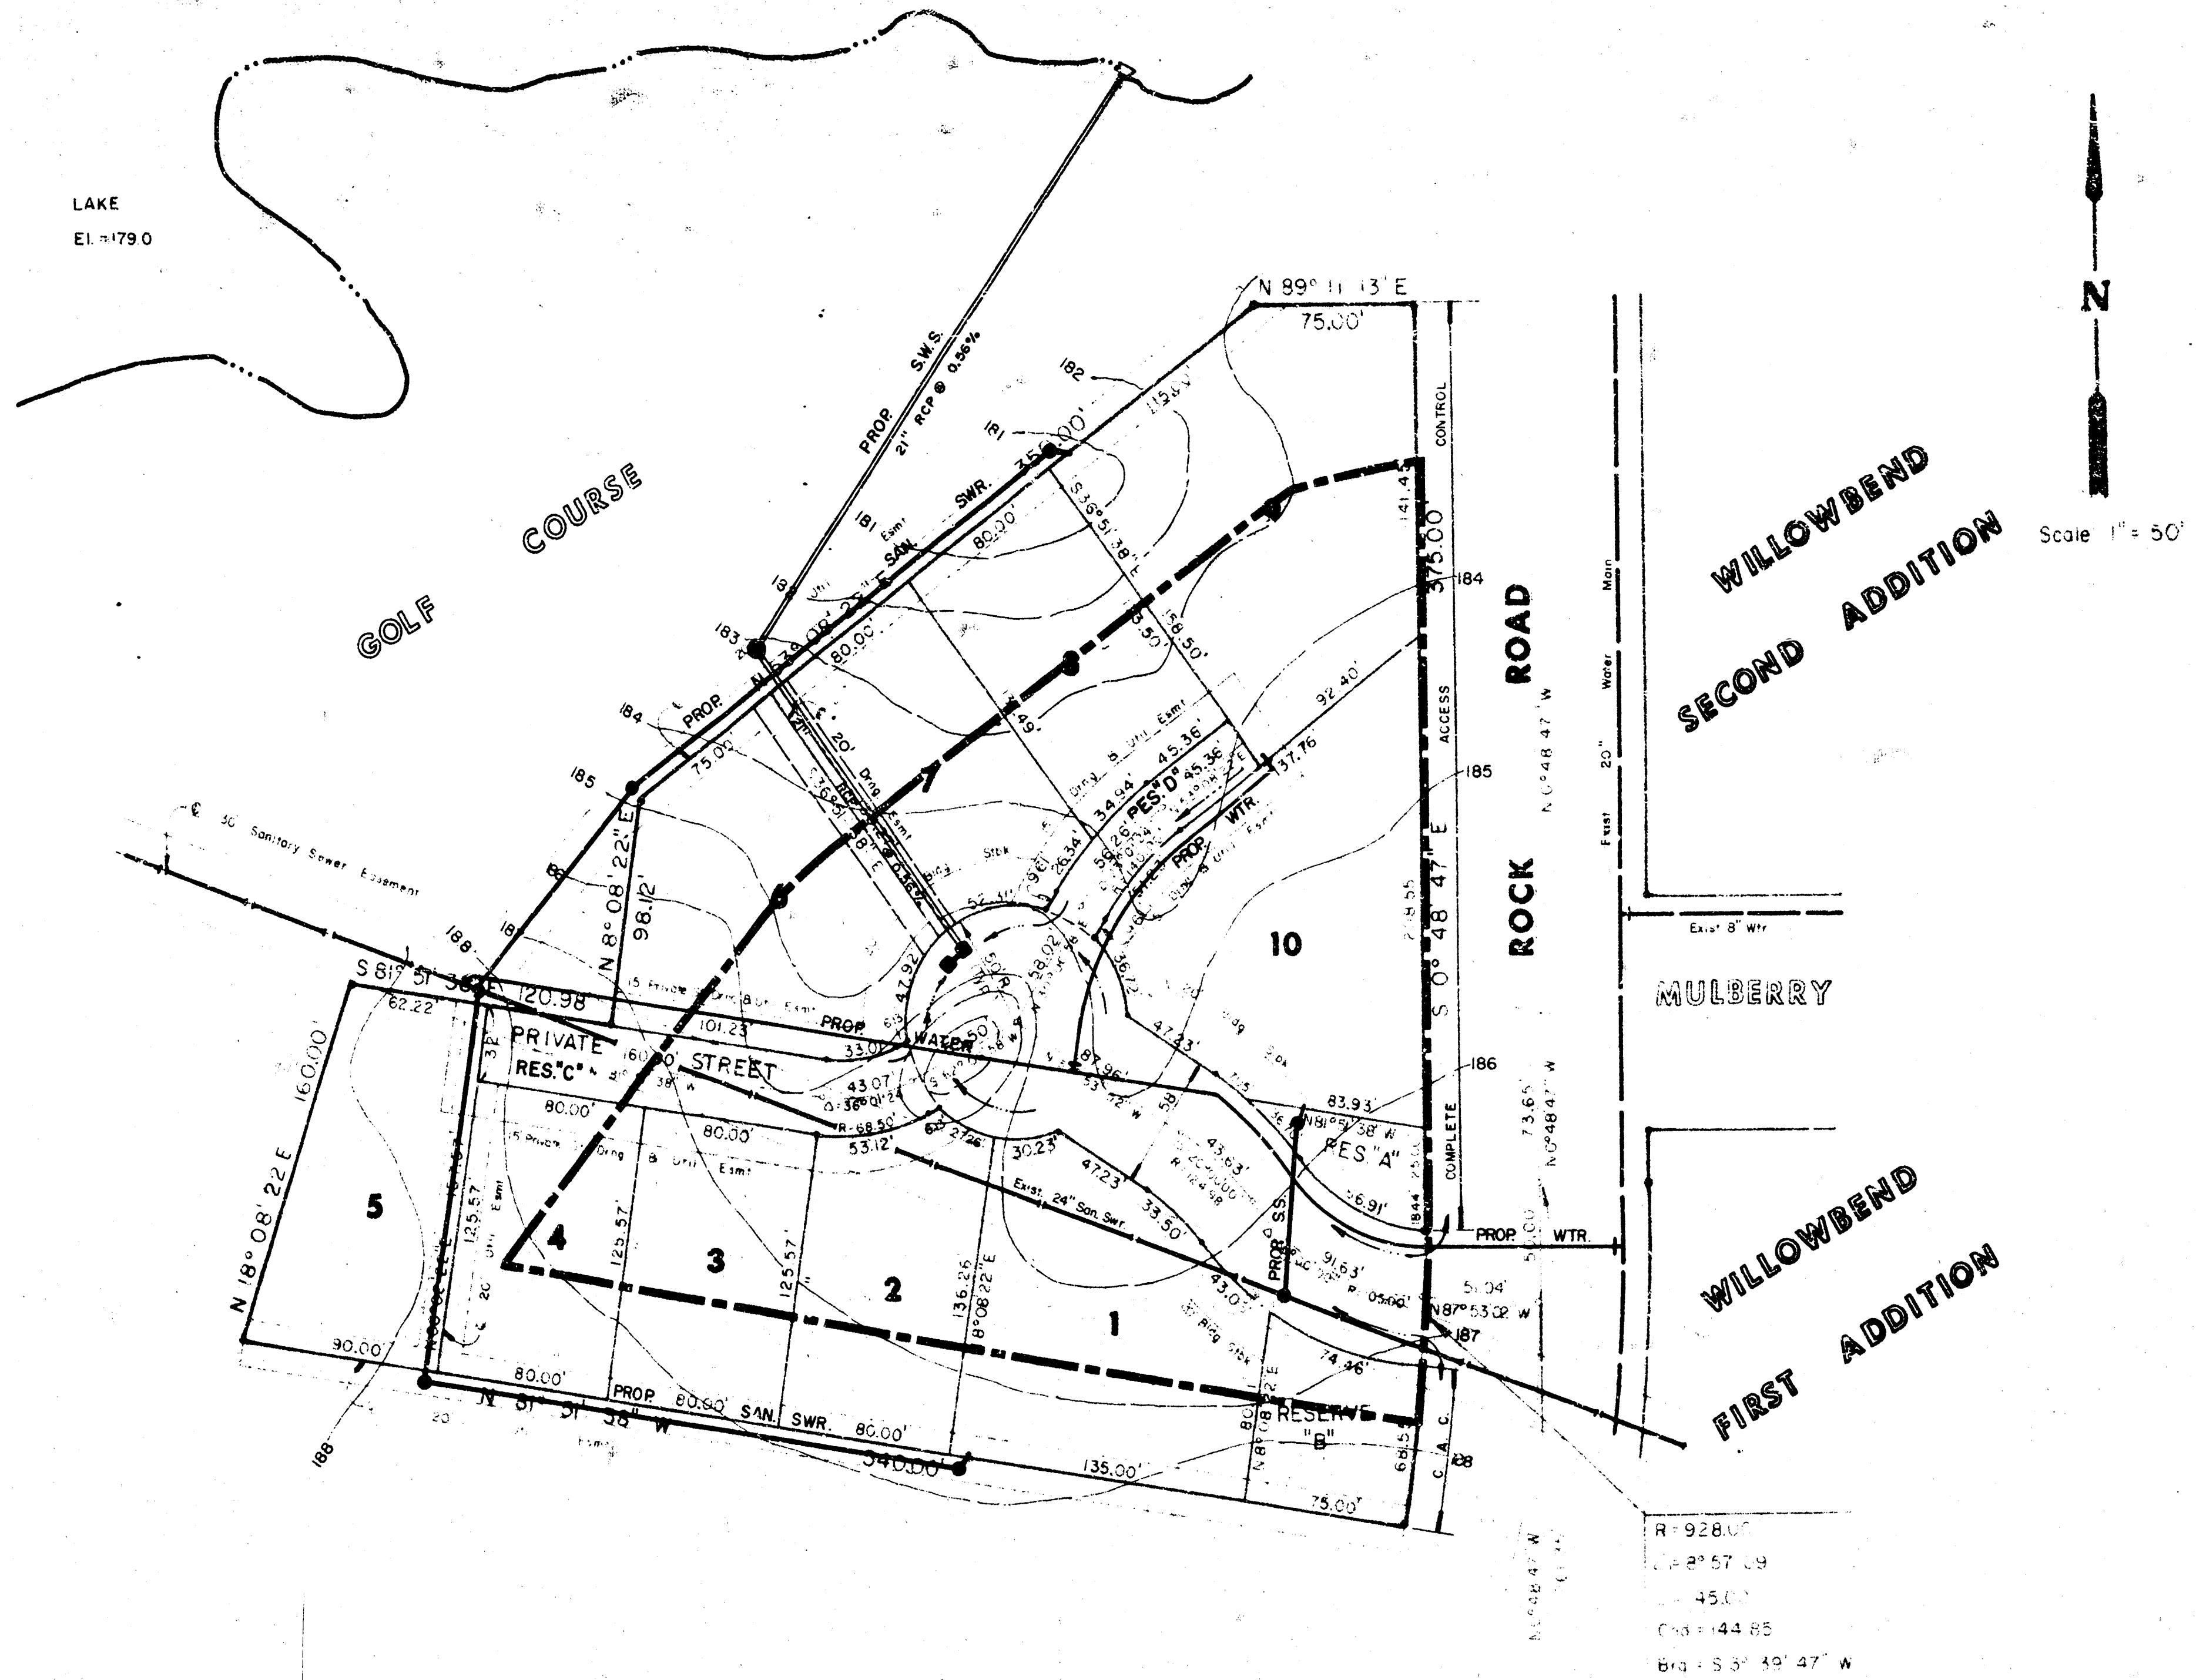

WILLOWBEND FOURTH ADDITION	AREA ACCU.	C	T _c	I ₂	I ₁₀₀	Q ₂	Q ₁₀₀	PIPE SIZE	PIPE SLOPE	INLETS
Willowbend Fourth	2.35	0.65	15	3.83	7.37	5.85	11.26	21" RCP	0.56%	2L ₁ = 5'

BM 1: CP, Standard, 44' S and 48' W of E of 37th St. & Rock Road
Elev. = 204.11

BM 2: TBM, PR Spike in S. face of corner fence post ± 50' E of E4 Corner,
Sec. 30, T26S, R2 E
Elev. = 189.79

DRAINAGE & UTILITY PLAN WILLOWBEND FOURTH ADDITION

OCT. 1986

	DRAINAGE & UTILITY PLAN FOR WILLOWBEND FOURTH ADDITION		KKL R8 Checked by OCT. 1986 Date
	MID KANSAS ENGINEERING CONSULTANTS PA 1000 NORTH ROCK ROAD BUILDING 1000 WICHITA, KANSAS 67220		Sheet 1 of 1
	682-6561		