
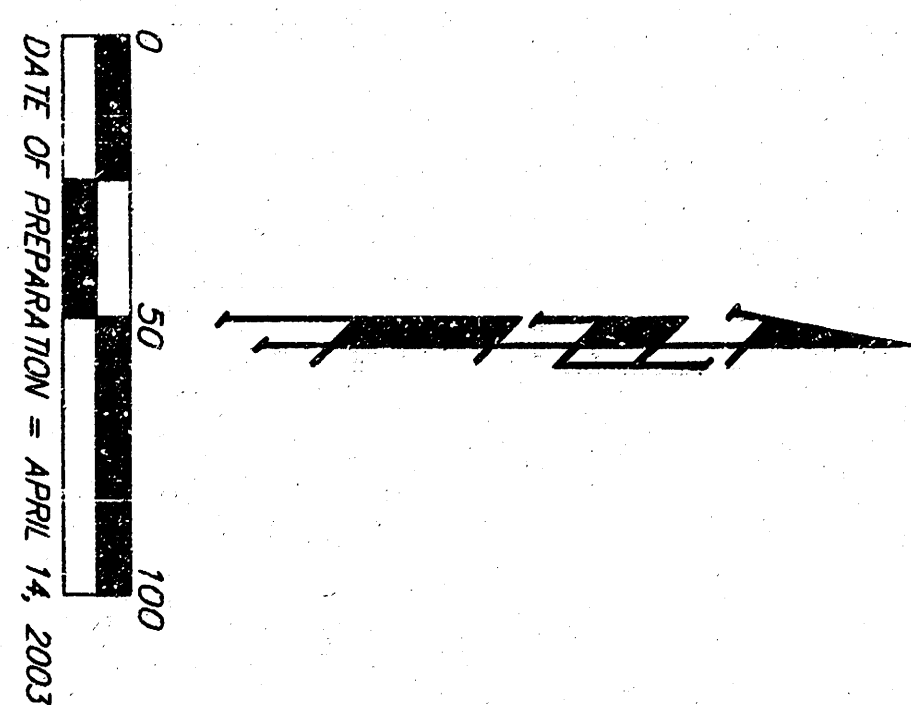


DRAINAGE PLAN WILLOWBEND NORTH ESTATES 2ND ADDITION WICHITA, SEDGWICK COUNTY, KANSAS

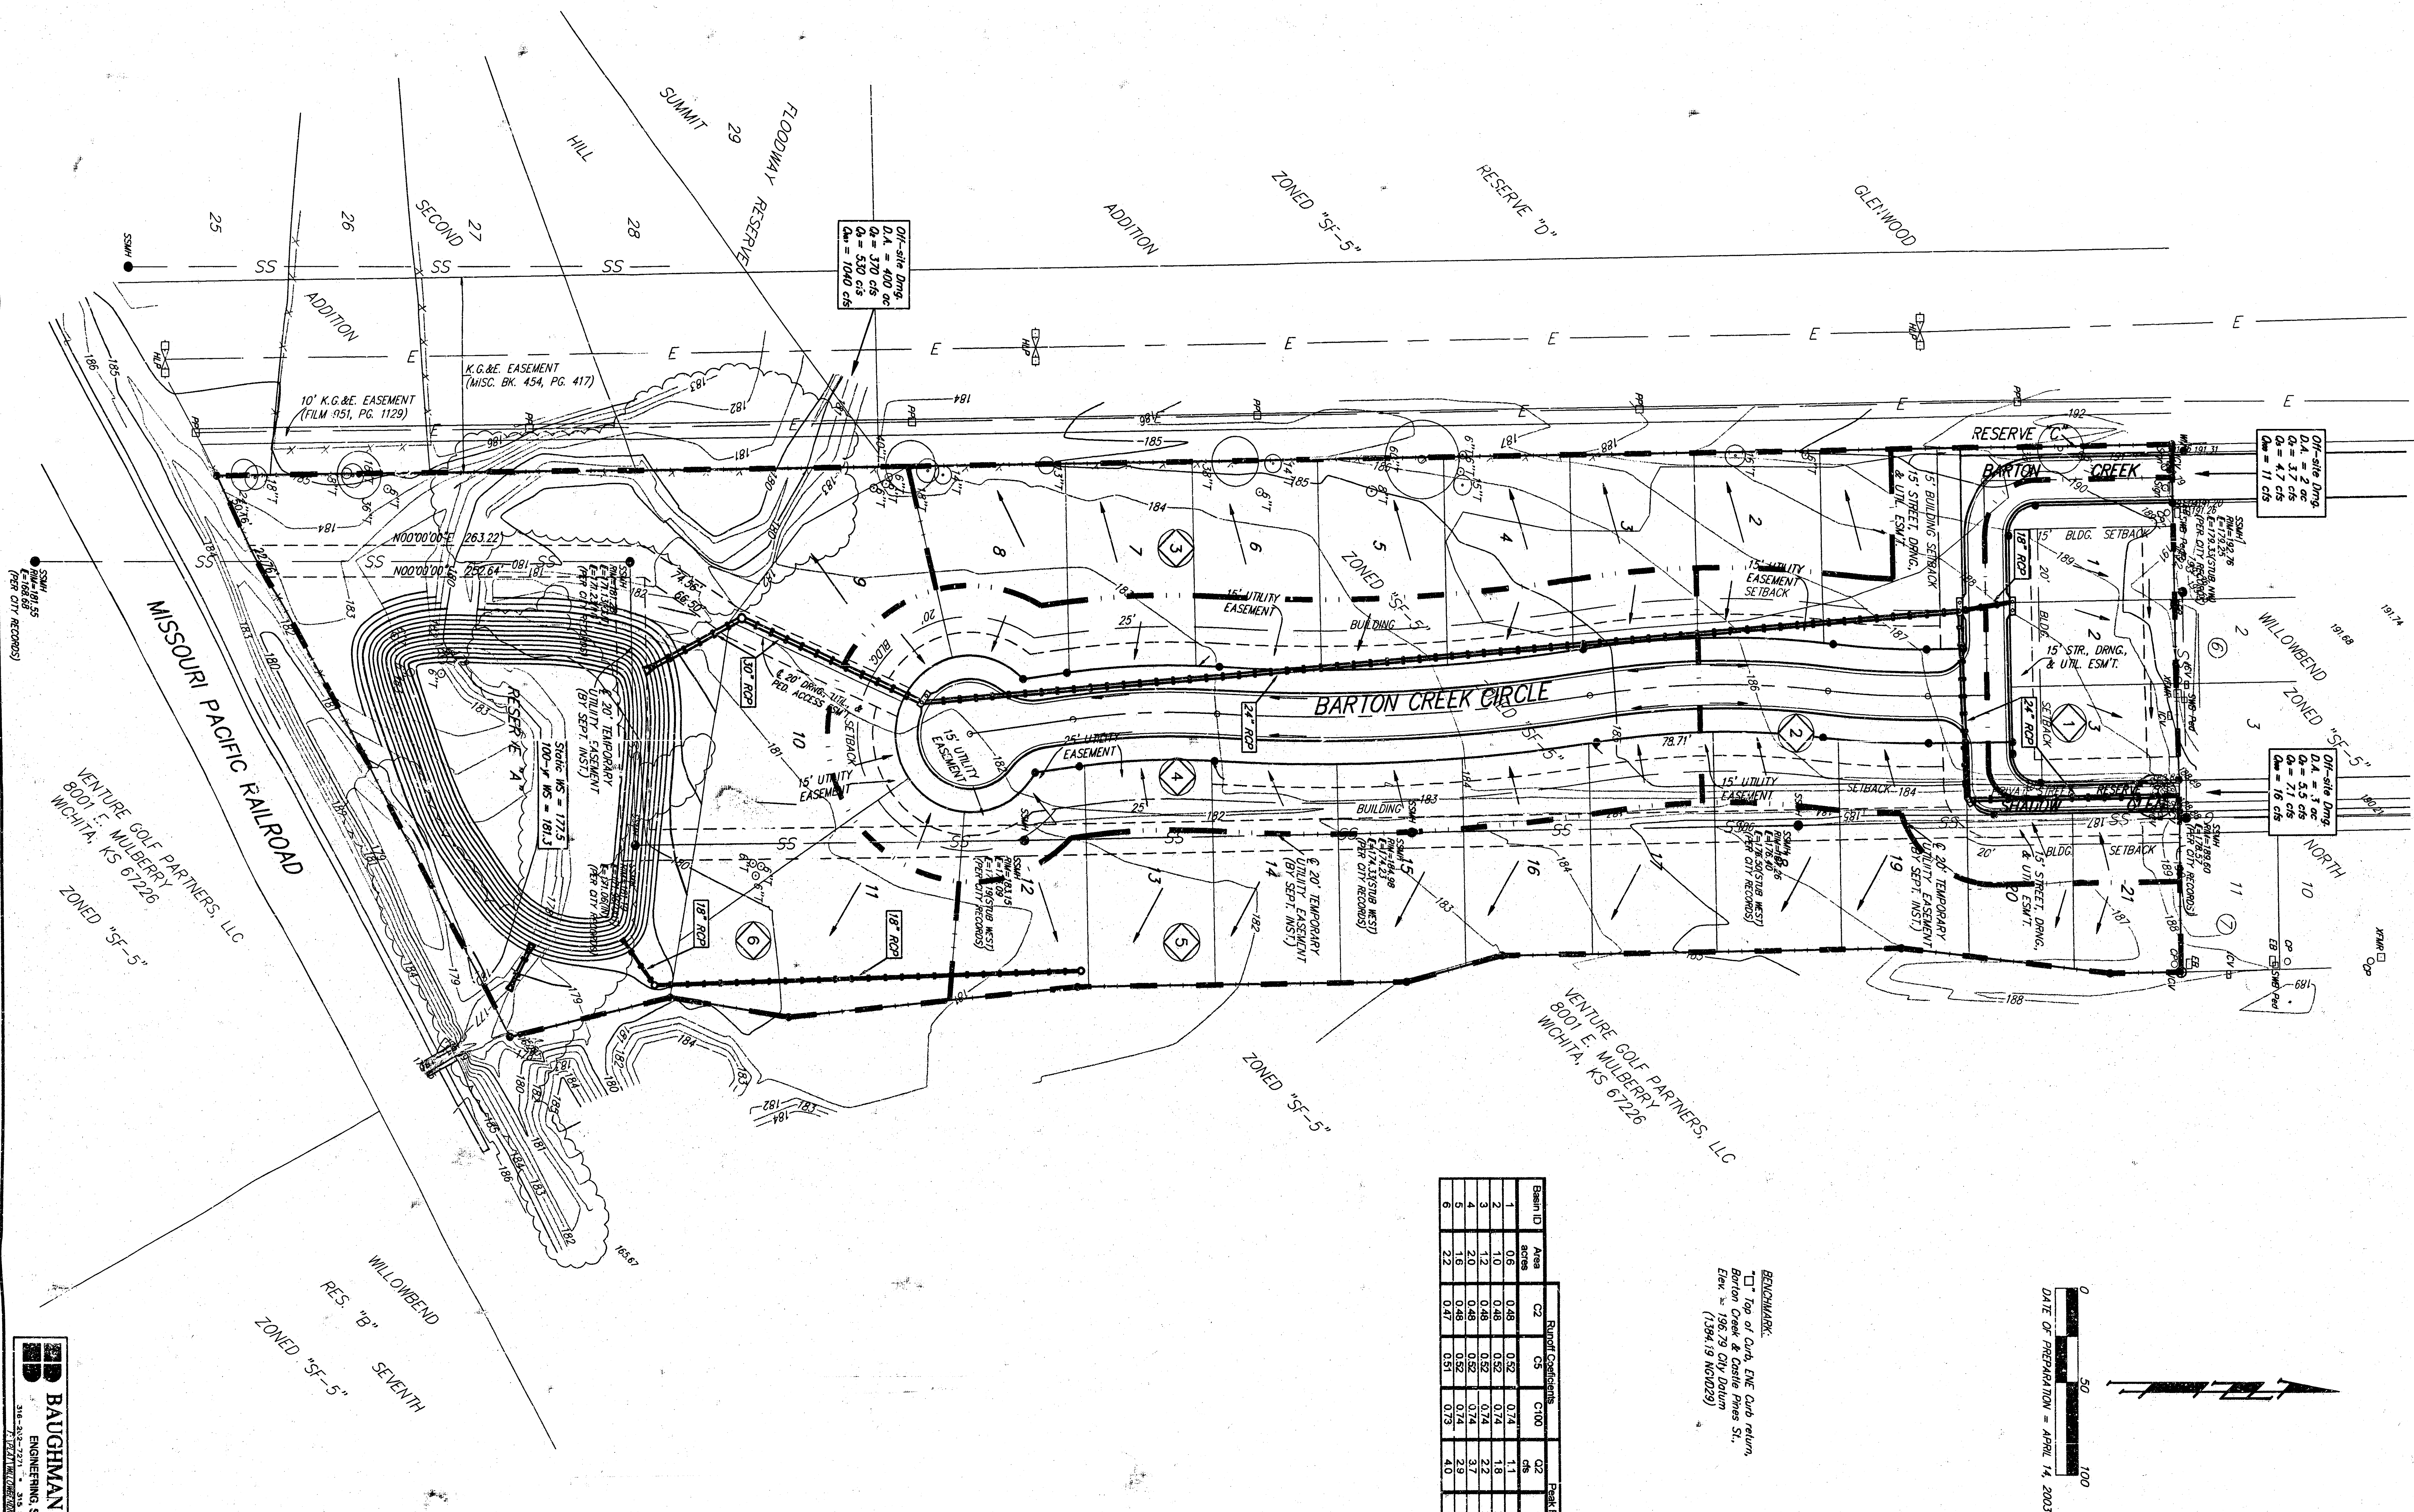

BENCHMARK

