


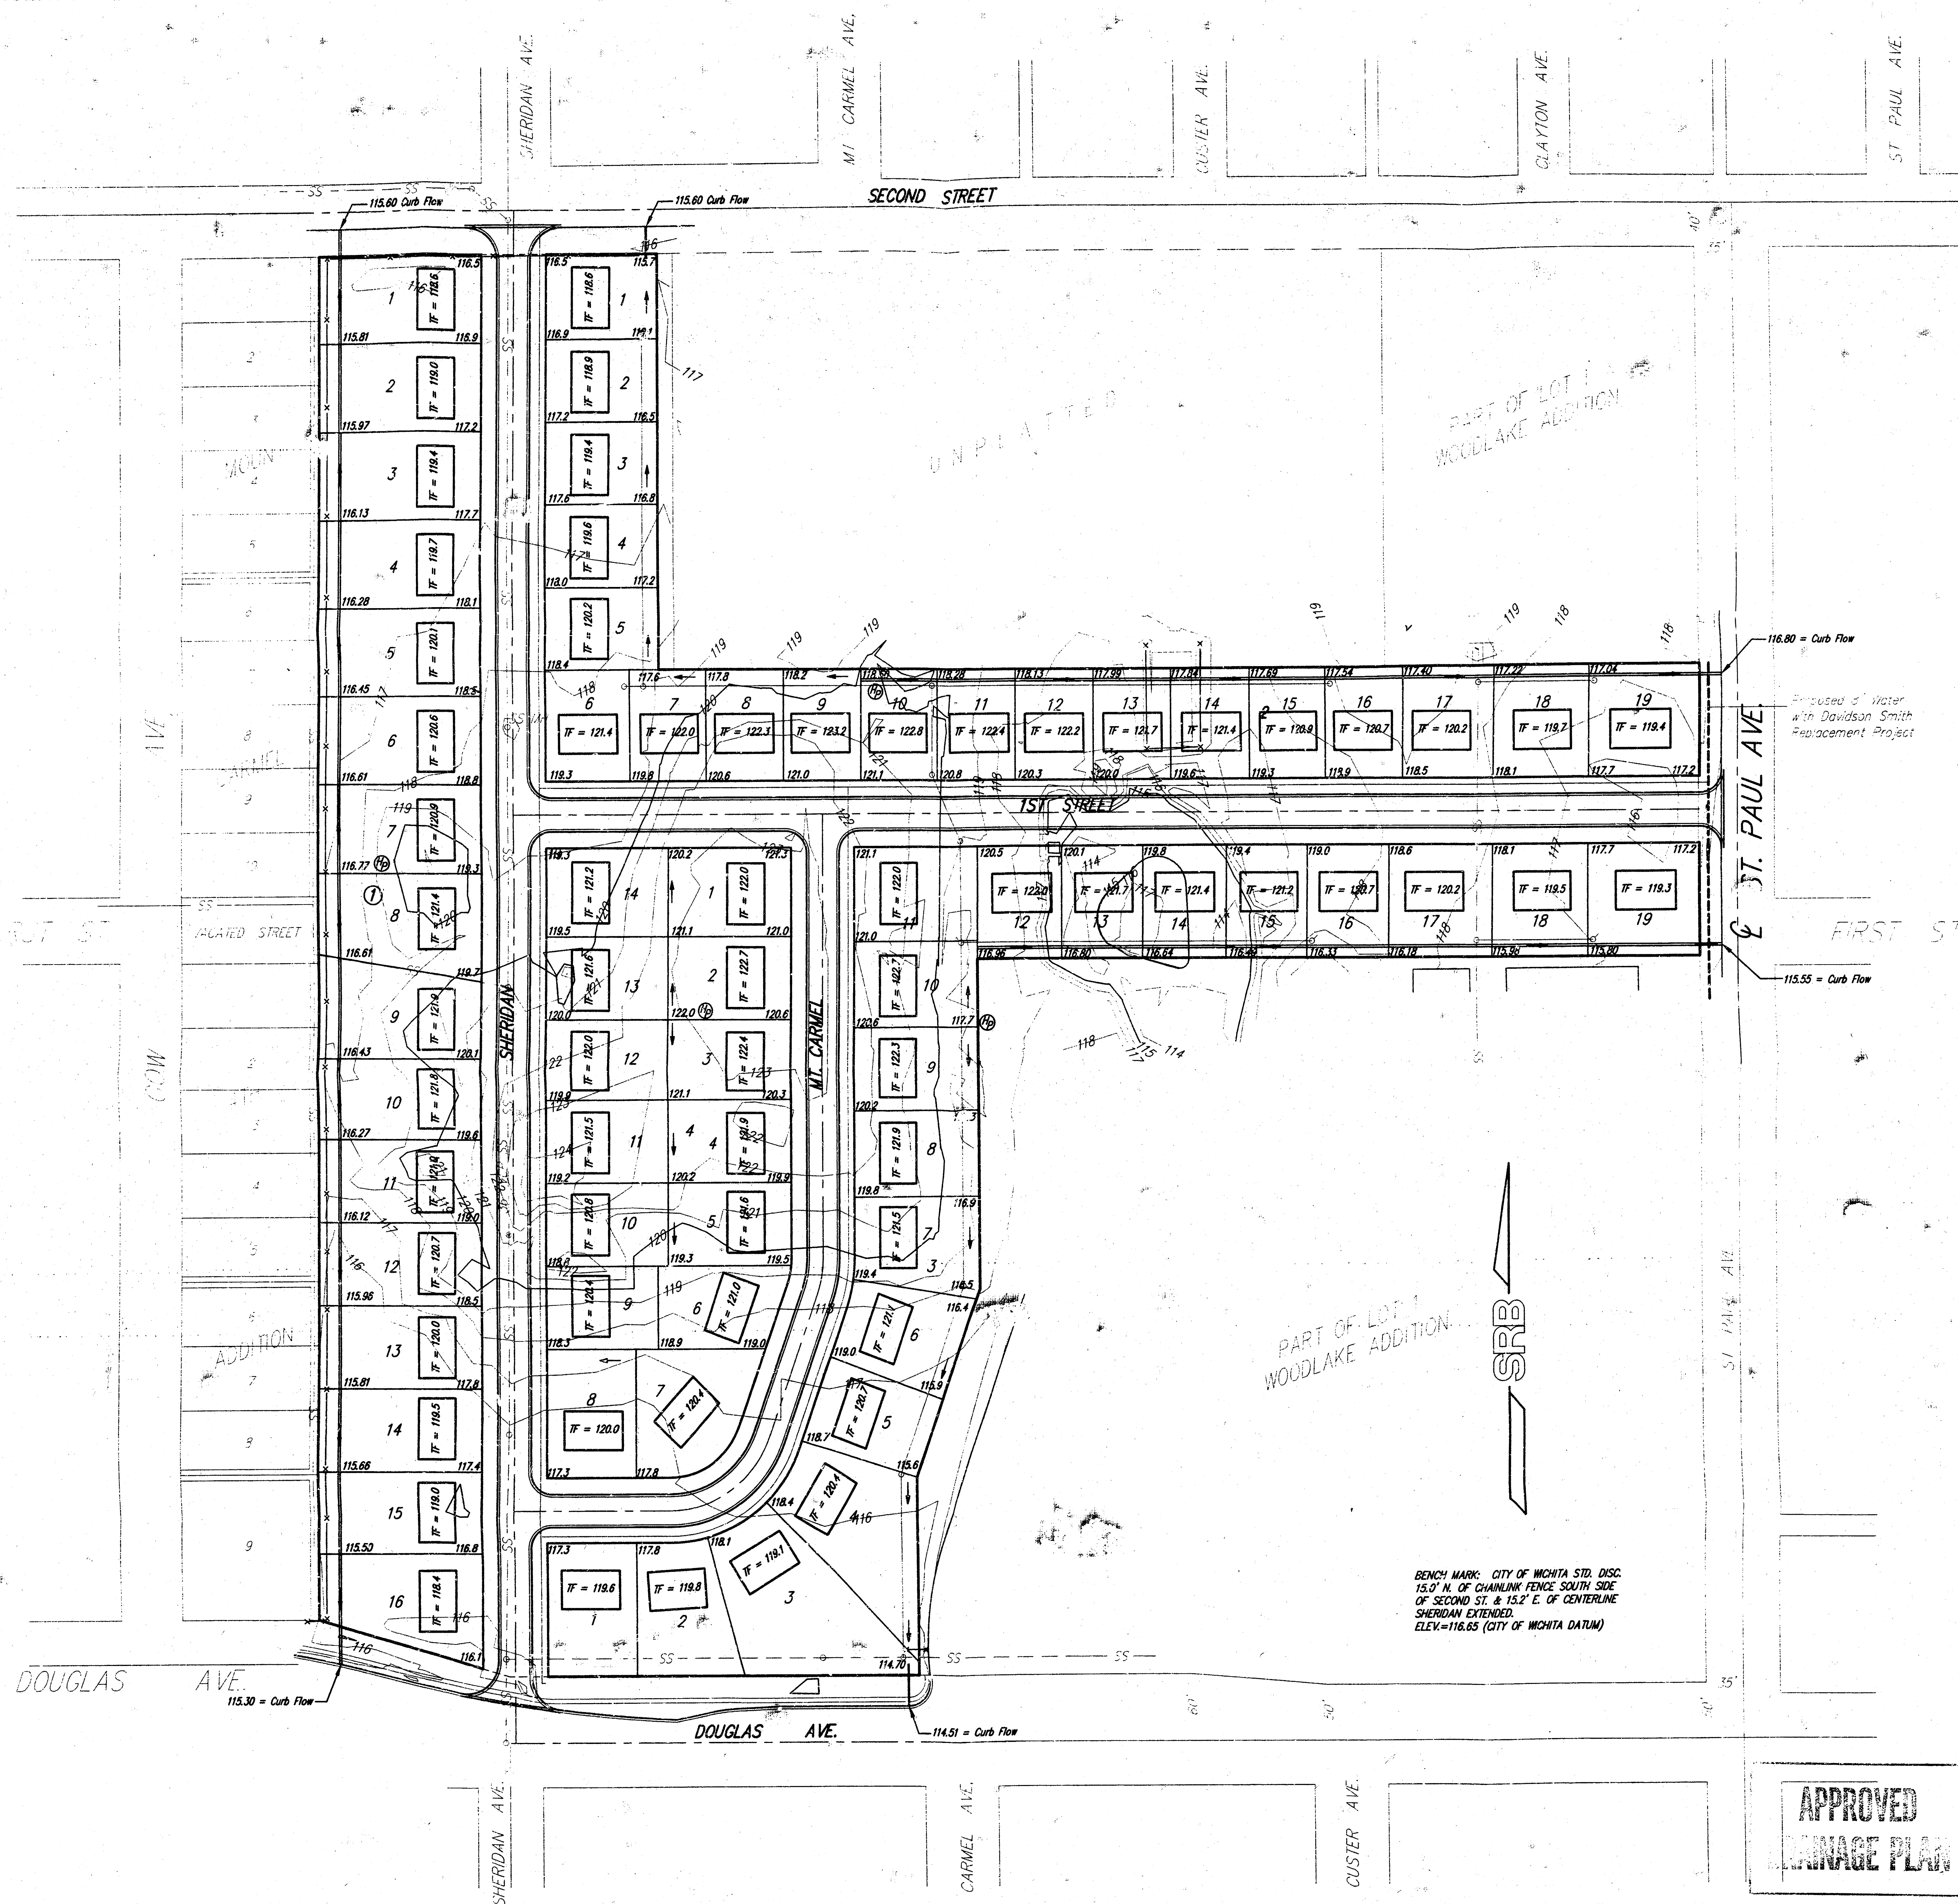

LOT GRADING PLAN WOODLAKE 2ND ADDITION

LOT GRADING PLAN WOODLAKE 2ND ADDITION					
SRB	924 NORTH MAIN WICHITA, KANSAS 67203 http://www.srb.com		316-264-8008 FAX 316-264-4621 C-1000-000001.com		
	SAVOY, RUGGLES & BOHM, P.A. ENGINEERING & SURVEYING				
PROJECT NUMBER					
DESIGN	DRAWN	UTILITY	REVIEW	DATE	REVISED