


DRAINAGE PLAN AND WESTFIELD 2ND AD. WICHITA, SEDGWICK COUNTY, KANSAS

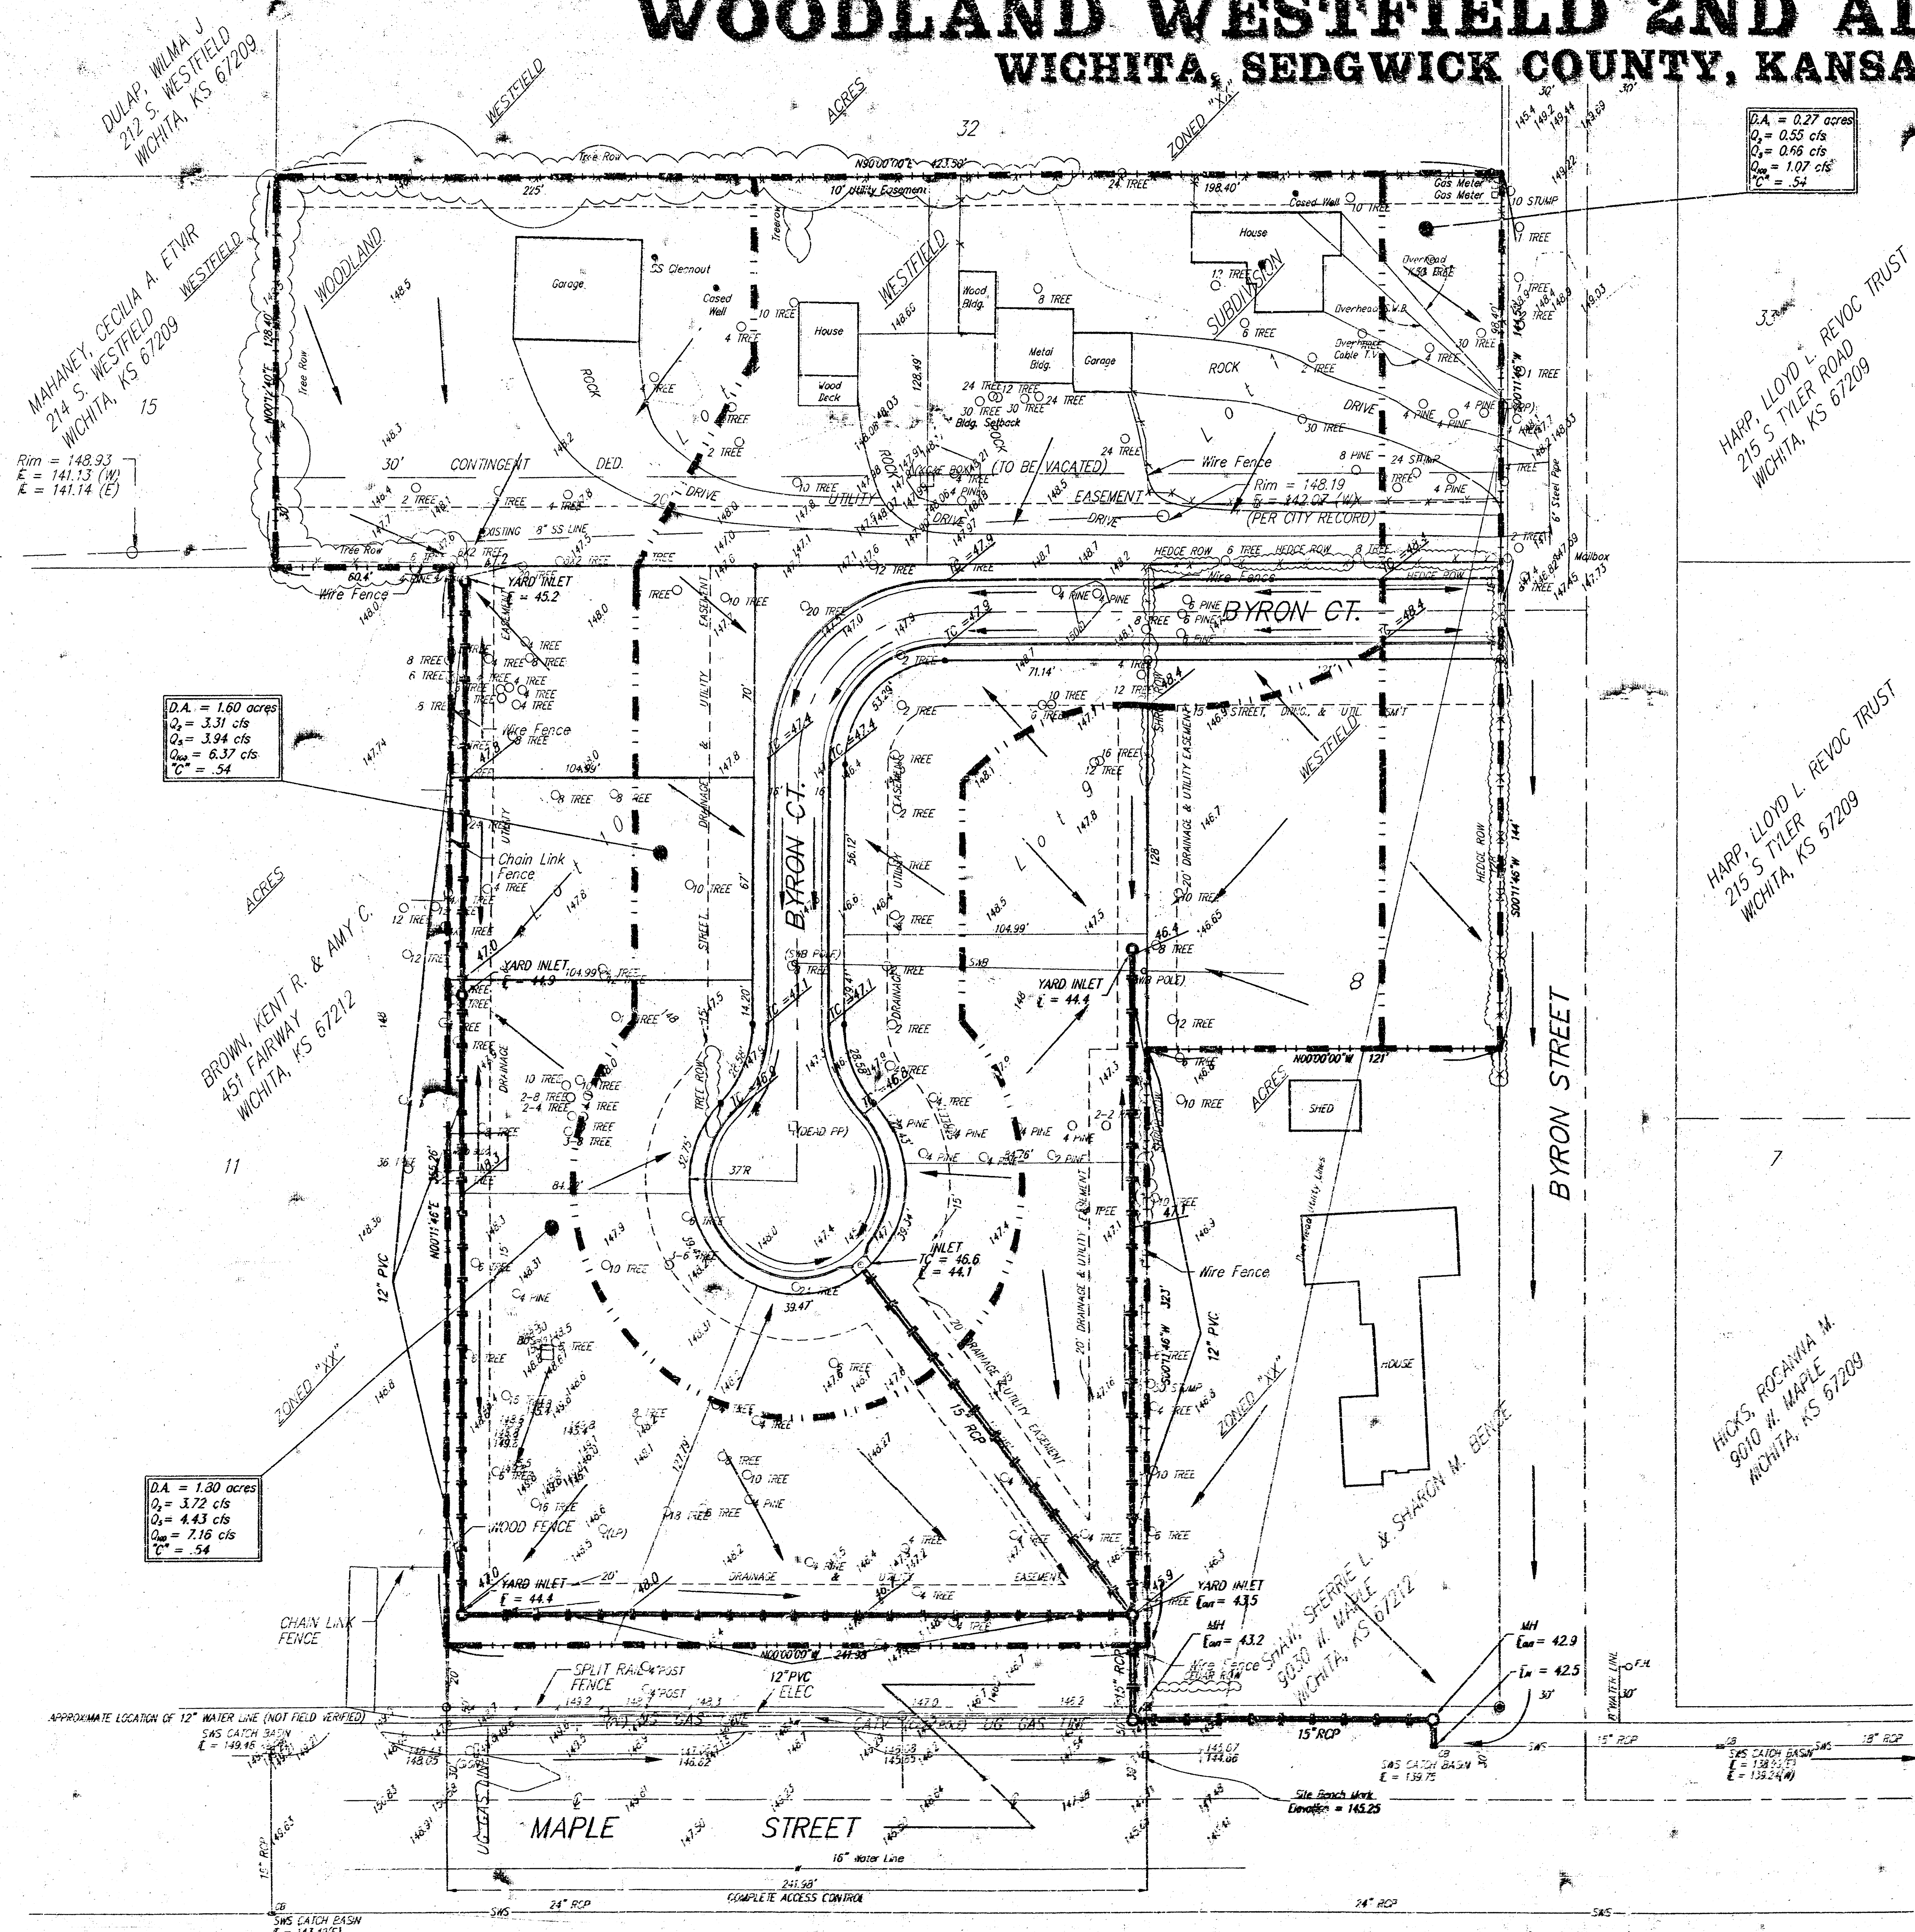

OWNER:
HAROLD P. WOOD
235 S. BYRON
WICHITA, KS 67209

LEGAL DESCRIPTION:
A REPLAT OF LOT 9, LOT 10, AND THE NORTH 100 FEET
OF LOT 8, WESTFIELD ACRES, SEDGWICK COUNTY, KANSAS;
TOGETHER WITH LOT 1 AND LOT 2, WOODLAND WESTFIELD
SUBDIVISION, WICHITA, KANSAS.

BENCHMARK:
 "I" CUT TOP OF CURB SOUTH OF SE COR. LOT 9,
 WESTFIELD ACRES ADD.
 ELEV.=145.25 (CITY DATUM)

* = #4 REBAR W/ "BAUGHMAN" CAP (FOUND)
 • = #4 REBAR W/ "BAUGHMAN" CAP (SET)
 ⊙ = 3/4" IRON W/ "SANDLEWOOD" CAP (FOUND)
 ⊗ = 3/4" IRON (FOUND)
 ○ = 1/2" IRON (FOUND)

NOTE: STORM WATER SEWER LOCATION PER CITY RECORD

NOTE: STORM WATER SEWER LOCATION PER CITY RECORD

REV 25 MAY 1988
25 APRIL 1989

BAUGHMAN COMPANY P. A.
ENGINEERING, SURVEYING, & PLANNING
10100 BAYVIEW BLVD. SUITE 200 - MICHIGAN, CANADA E7B 1T7