



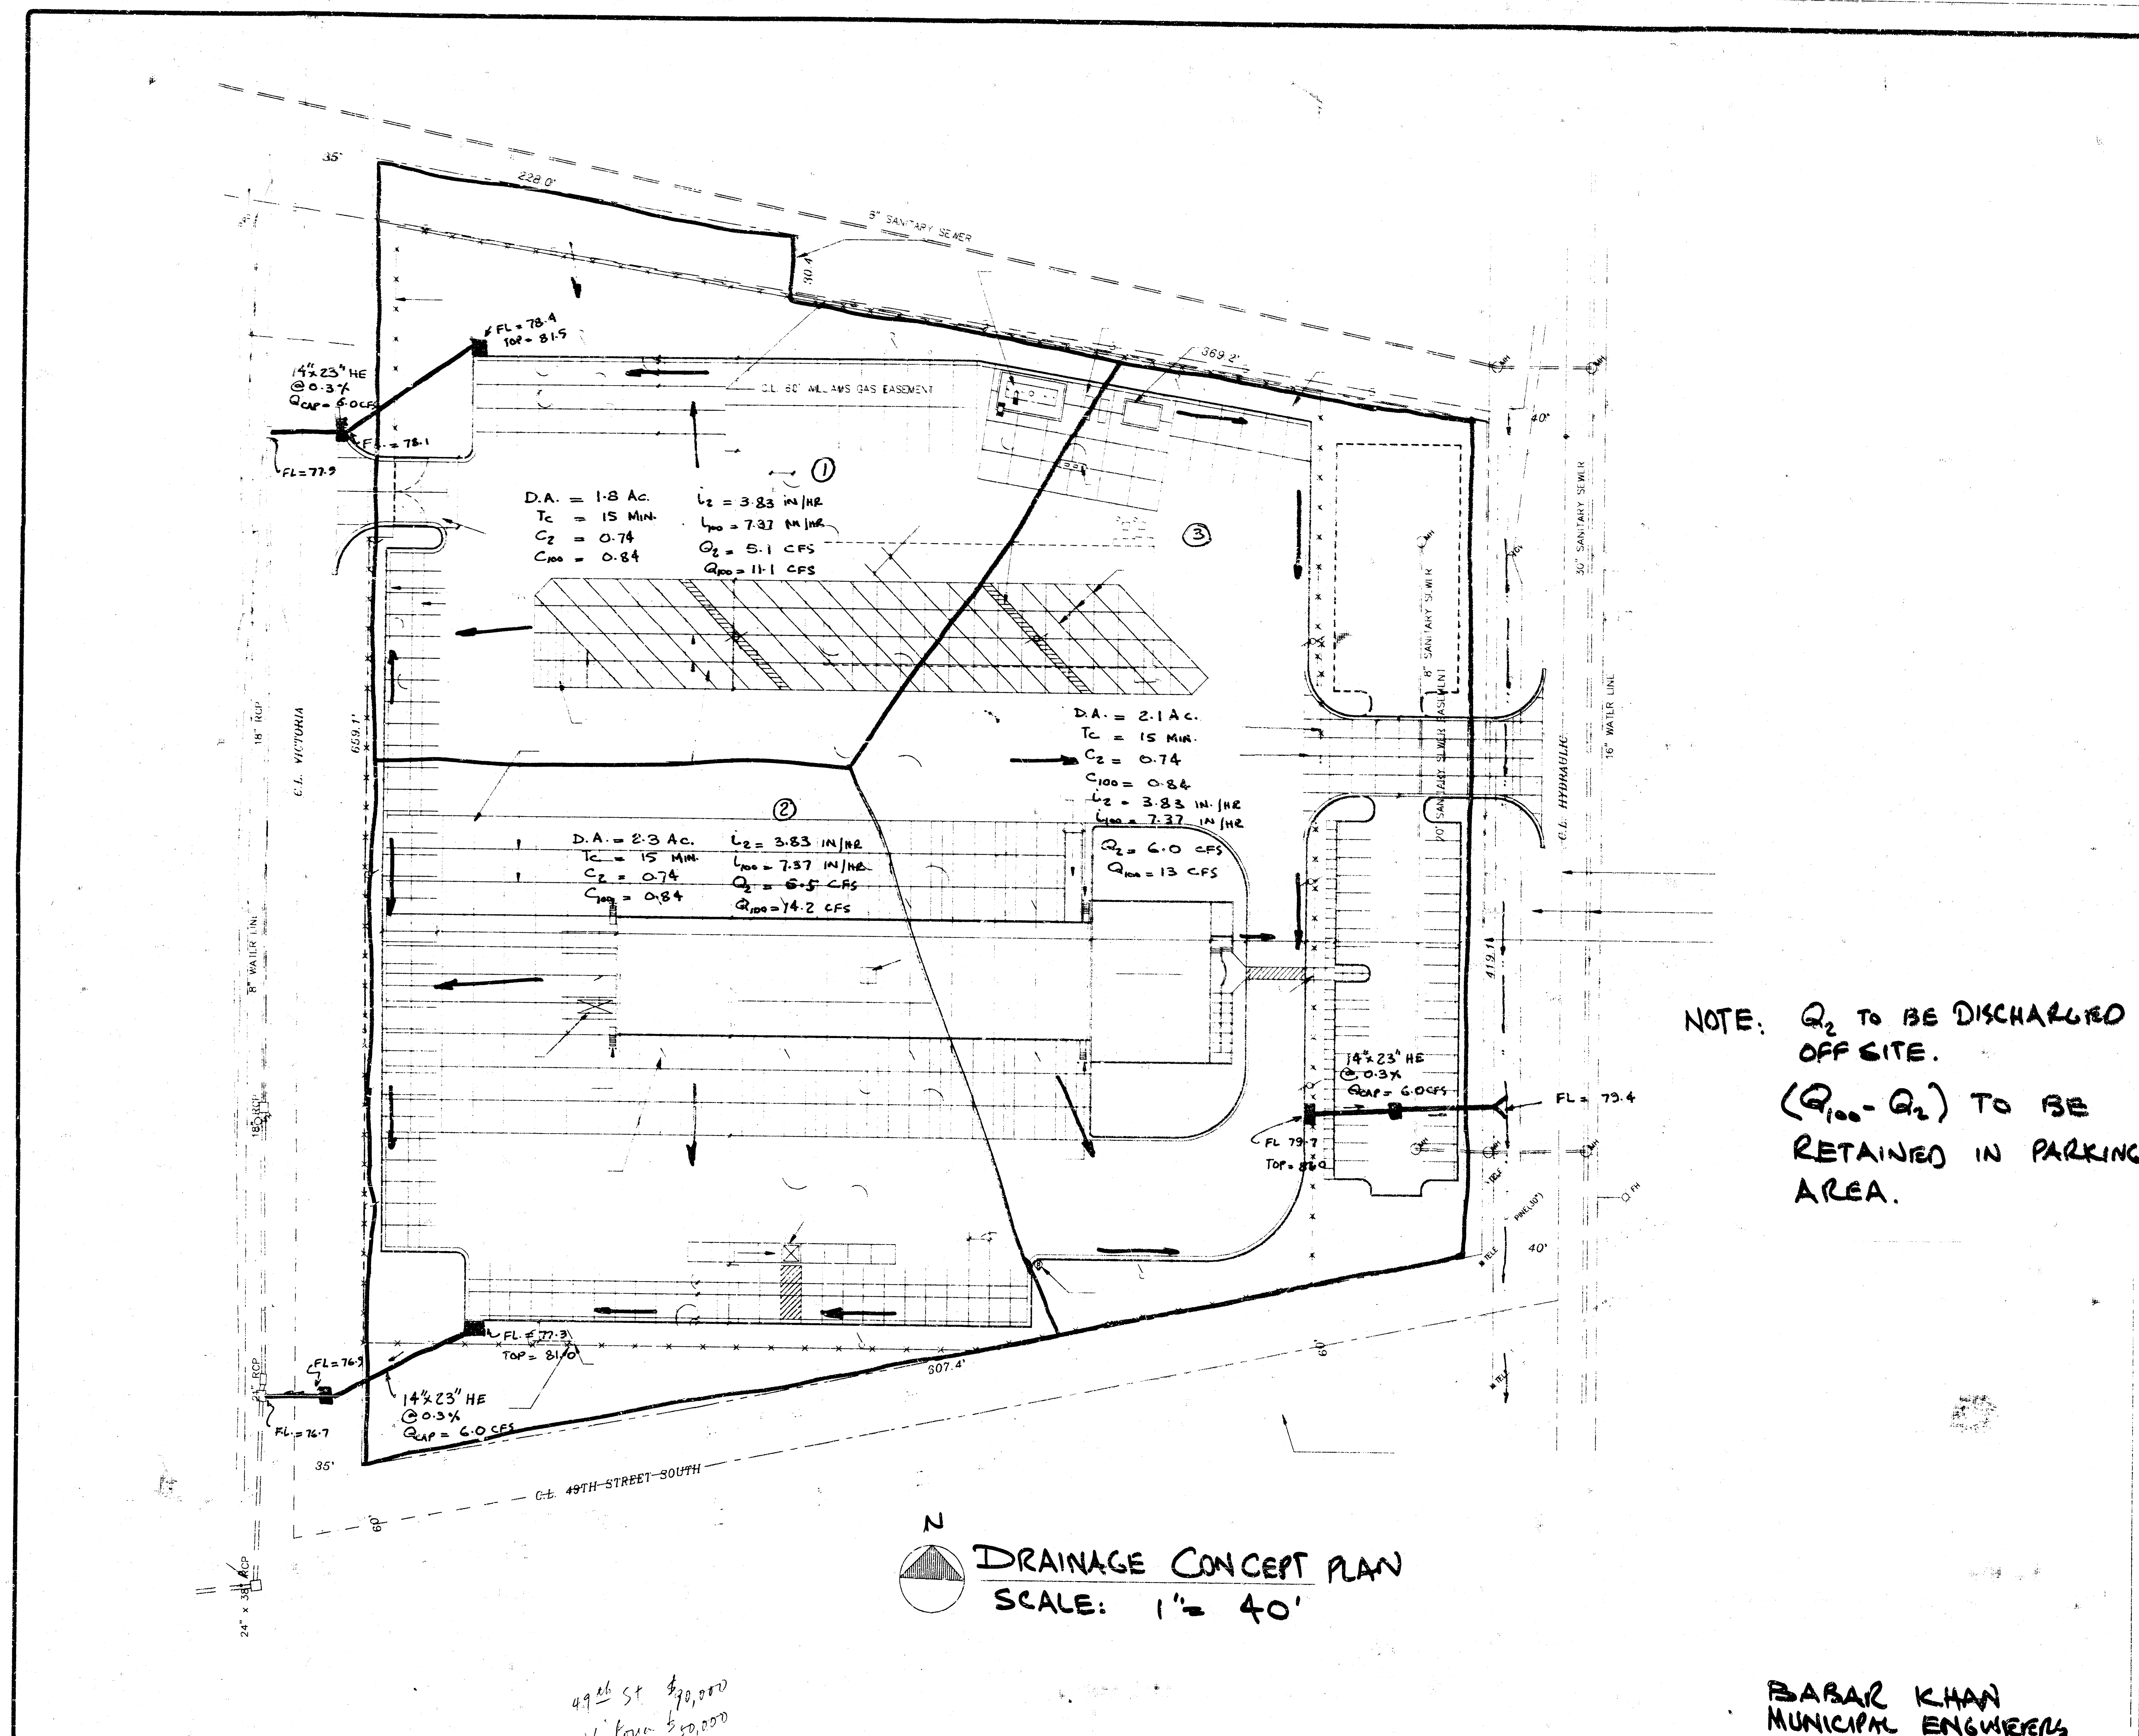

YELLOW FREIGHT ADDITION TO WICHITA, KANSAS. 6-21-93

YELLOW

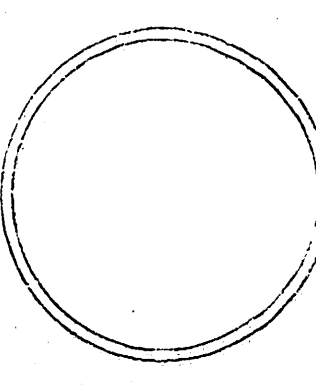

C1