



UTILITY PLAN
CEDAR LANE ESTATES
 SEDGWICK COUNTY, KANSAS

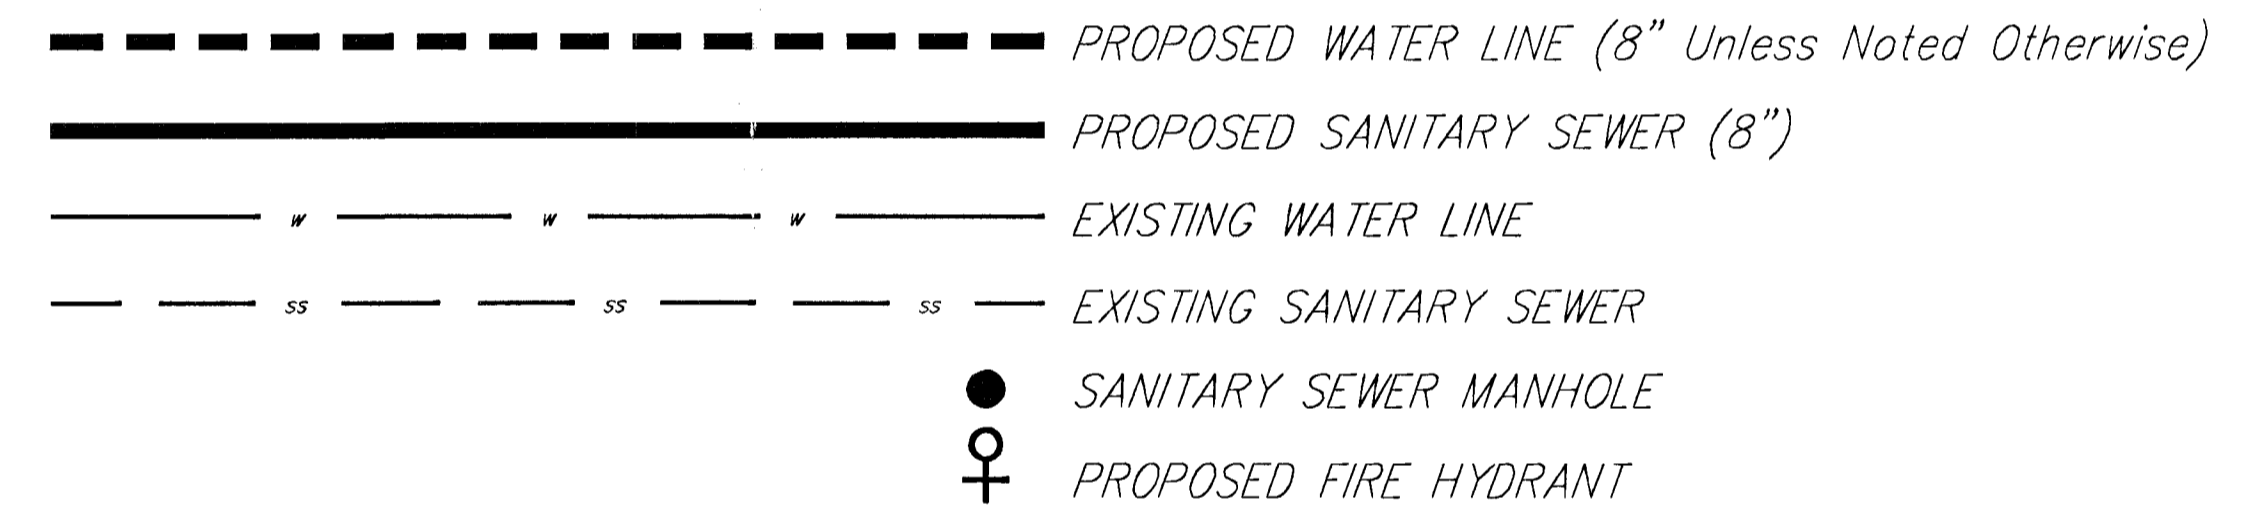

- # = #1 REBAR W/ "BAUGHMAN" CAP (FOUND)
- = #1 REBAR W/ "BAUGHMAN" CAP (SET)
- ⊙ = #1 REBAR W/ "SRB" CAP (FOUND)
- ⊗ = #1 REBAR W/ "JACK" CAP (FOUND)
- = #1 REBAR (FOUND)
- = "P-K" NAIL & SHIMMER IN STUMP (FOUND)
- × = #1 REBAR W/ "TILS" CAP (FOUND)
- ⊕ = #5 REBAR W/ "MAYSTRONG" (FOUND)
- ⊙ = #5 REBAR (FOUND)

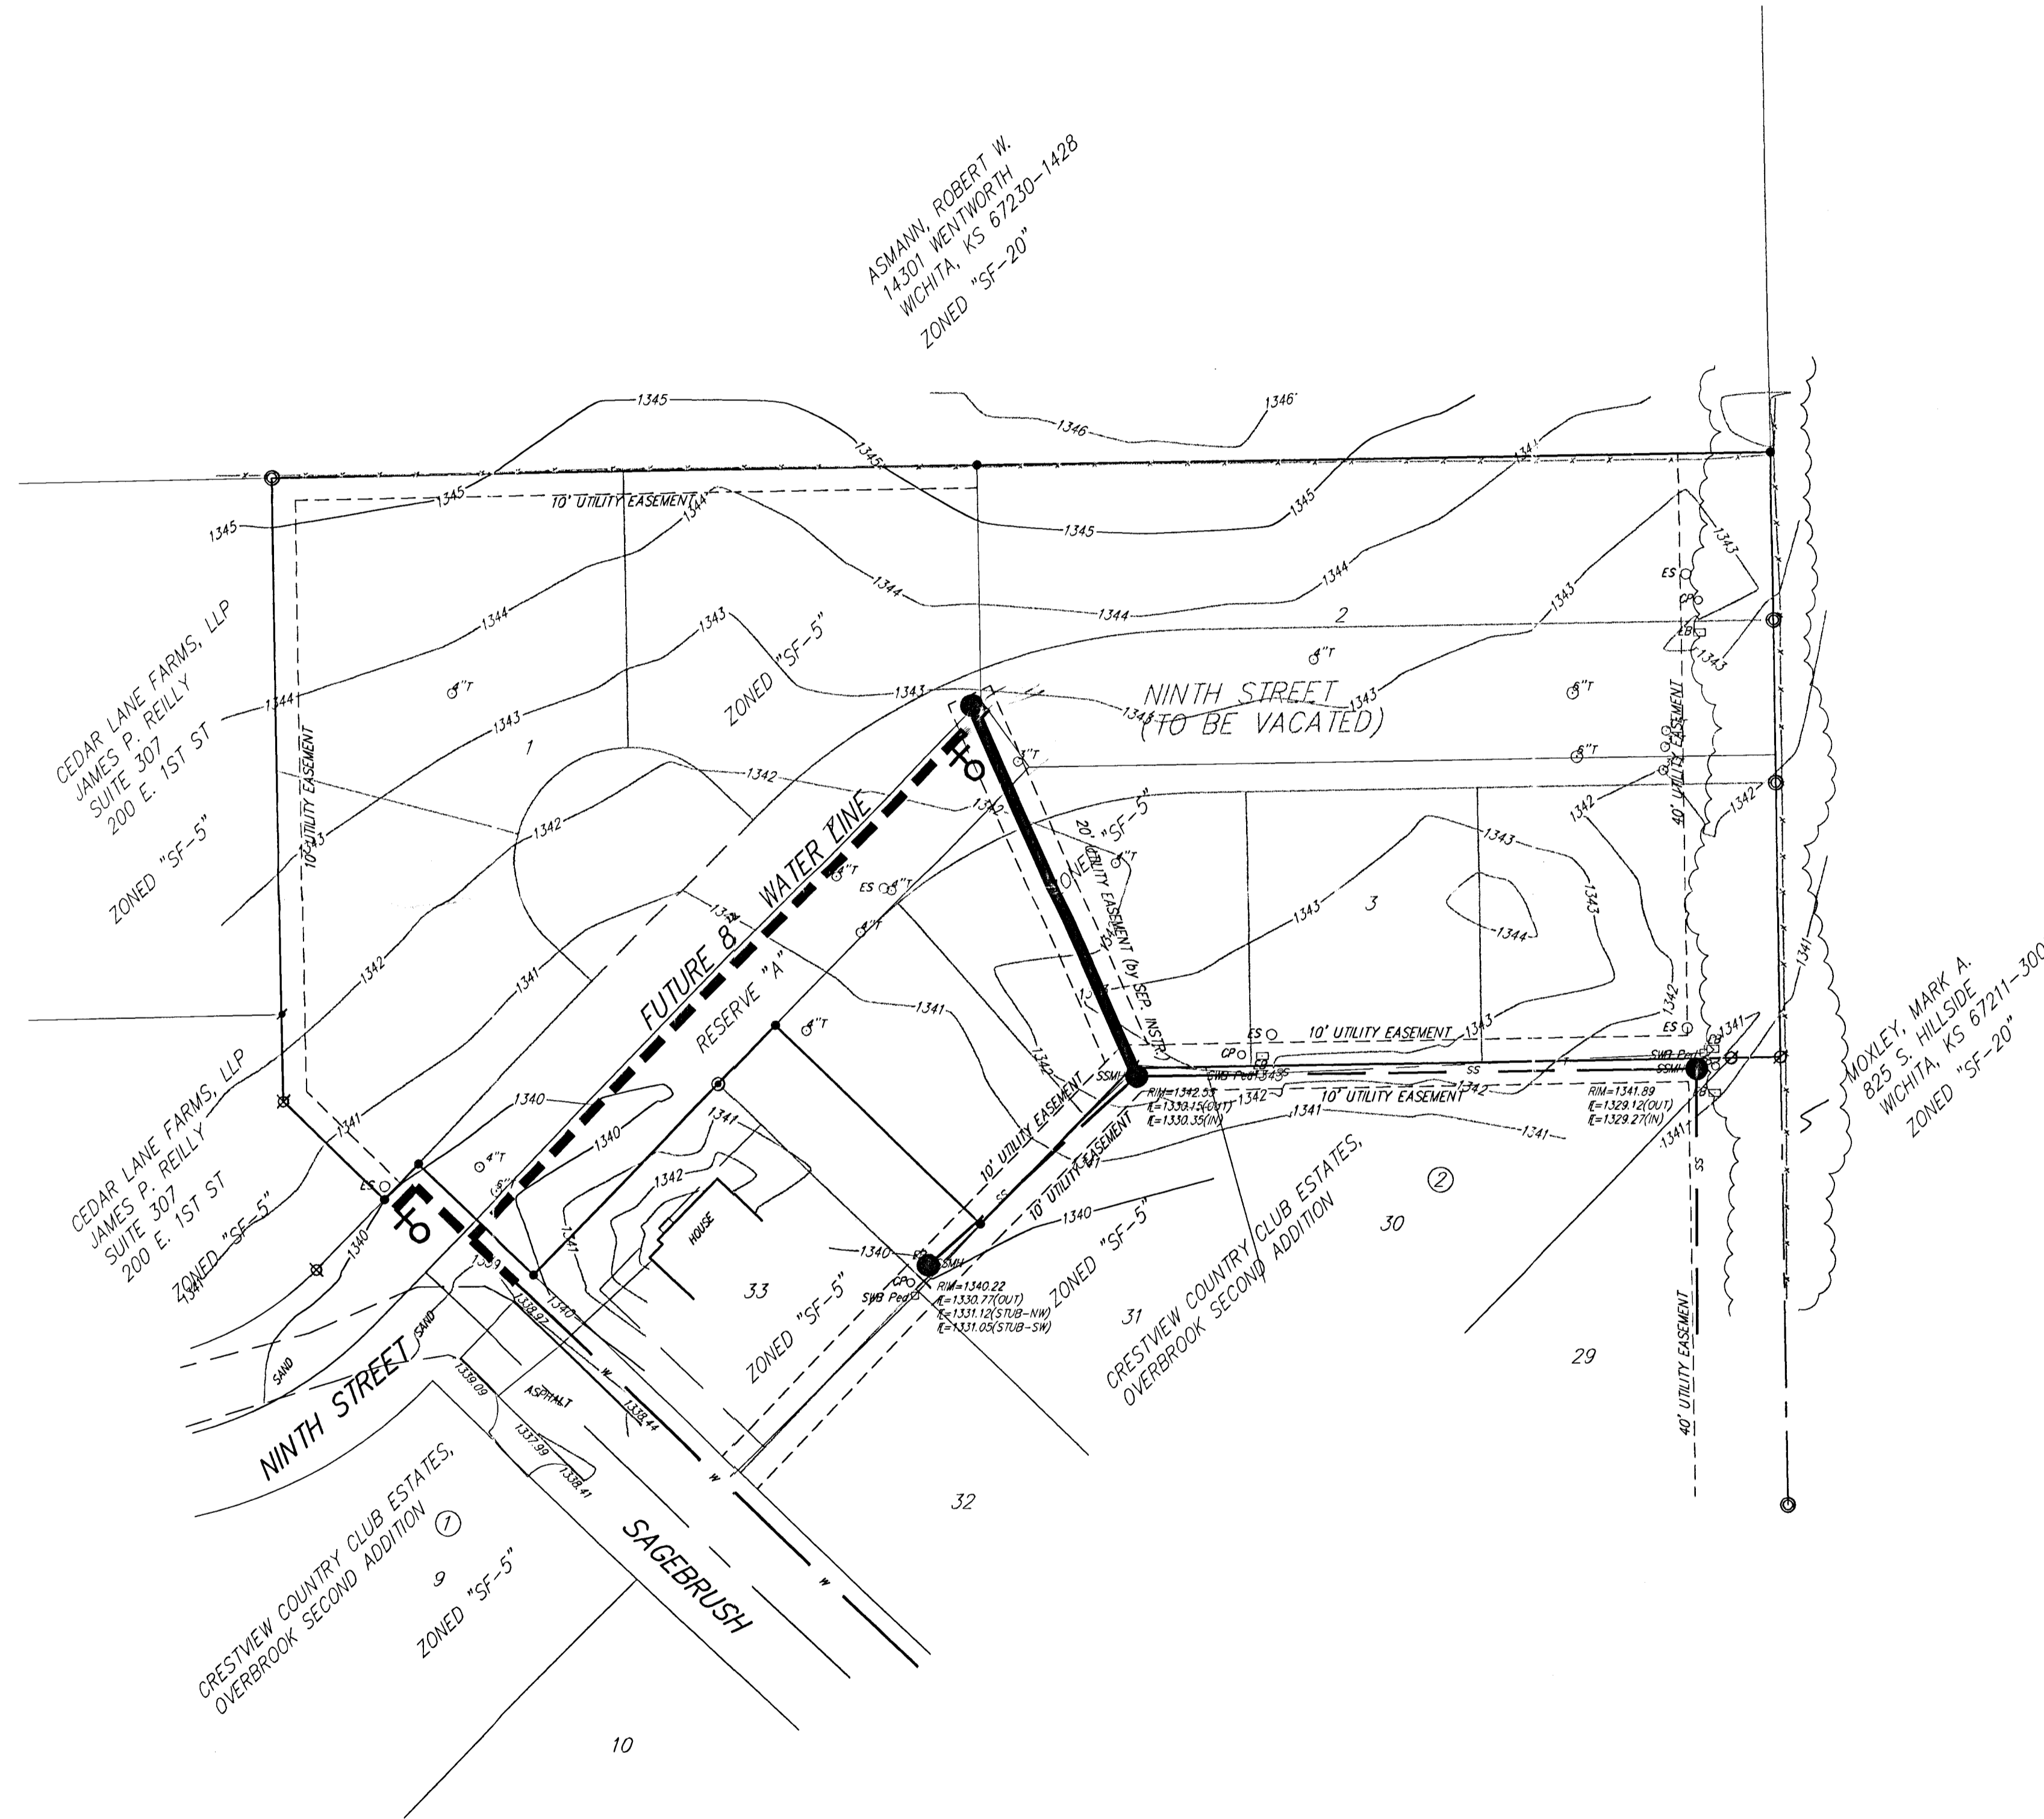