


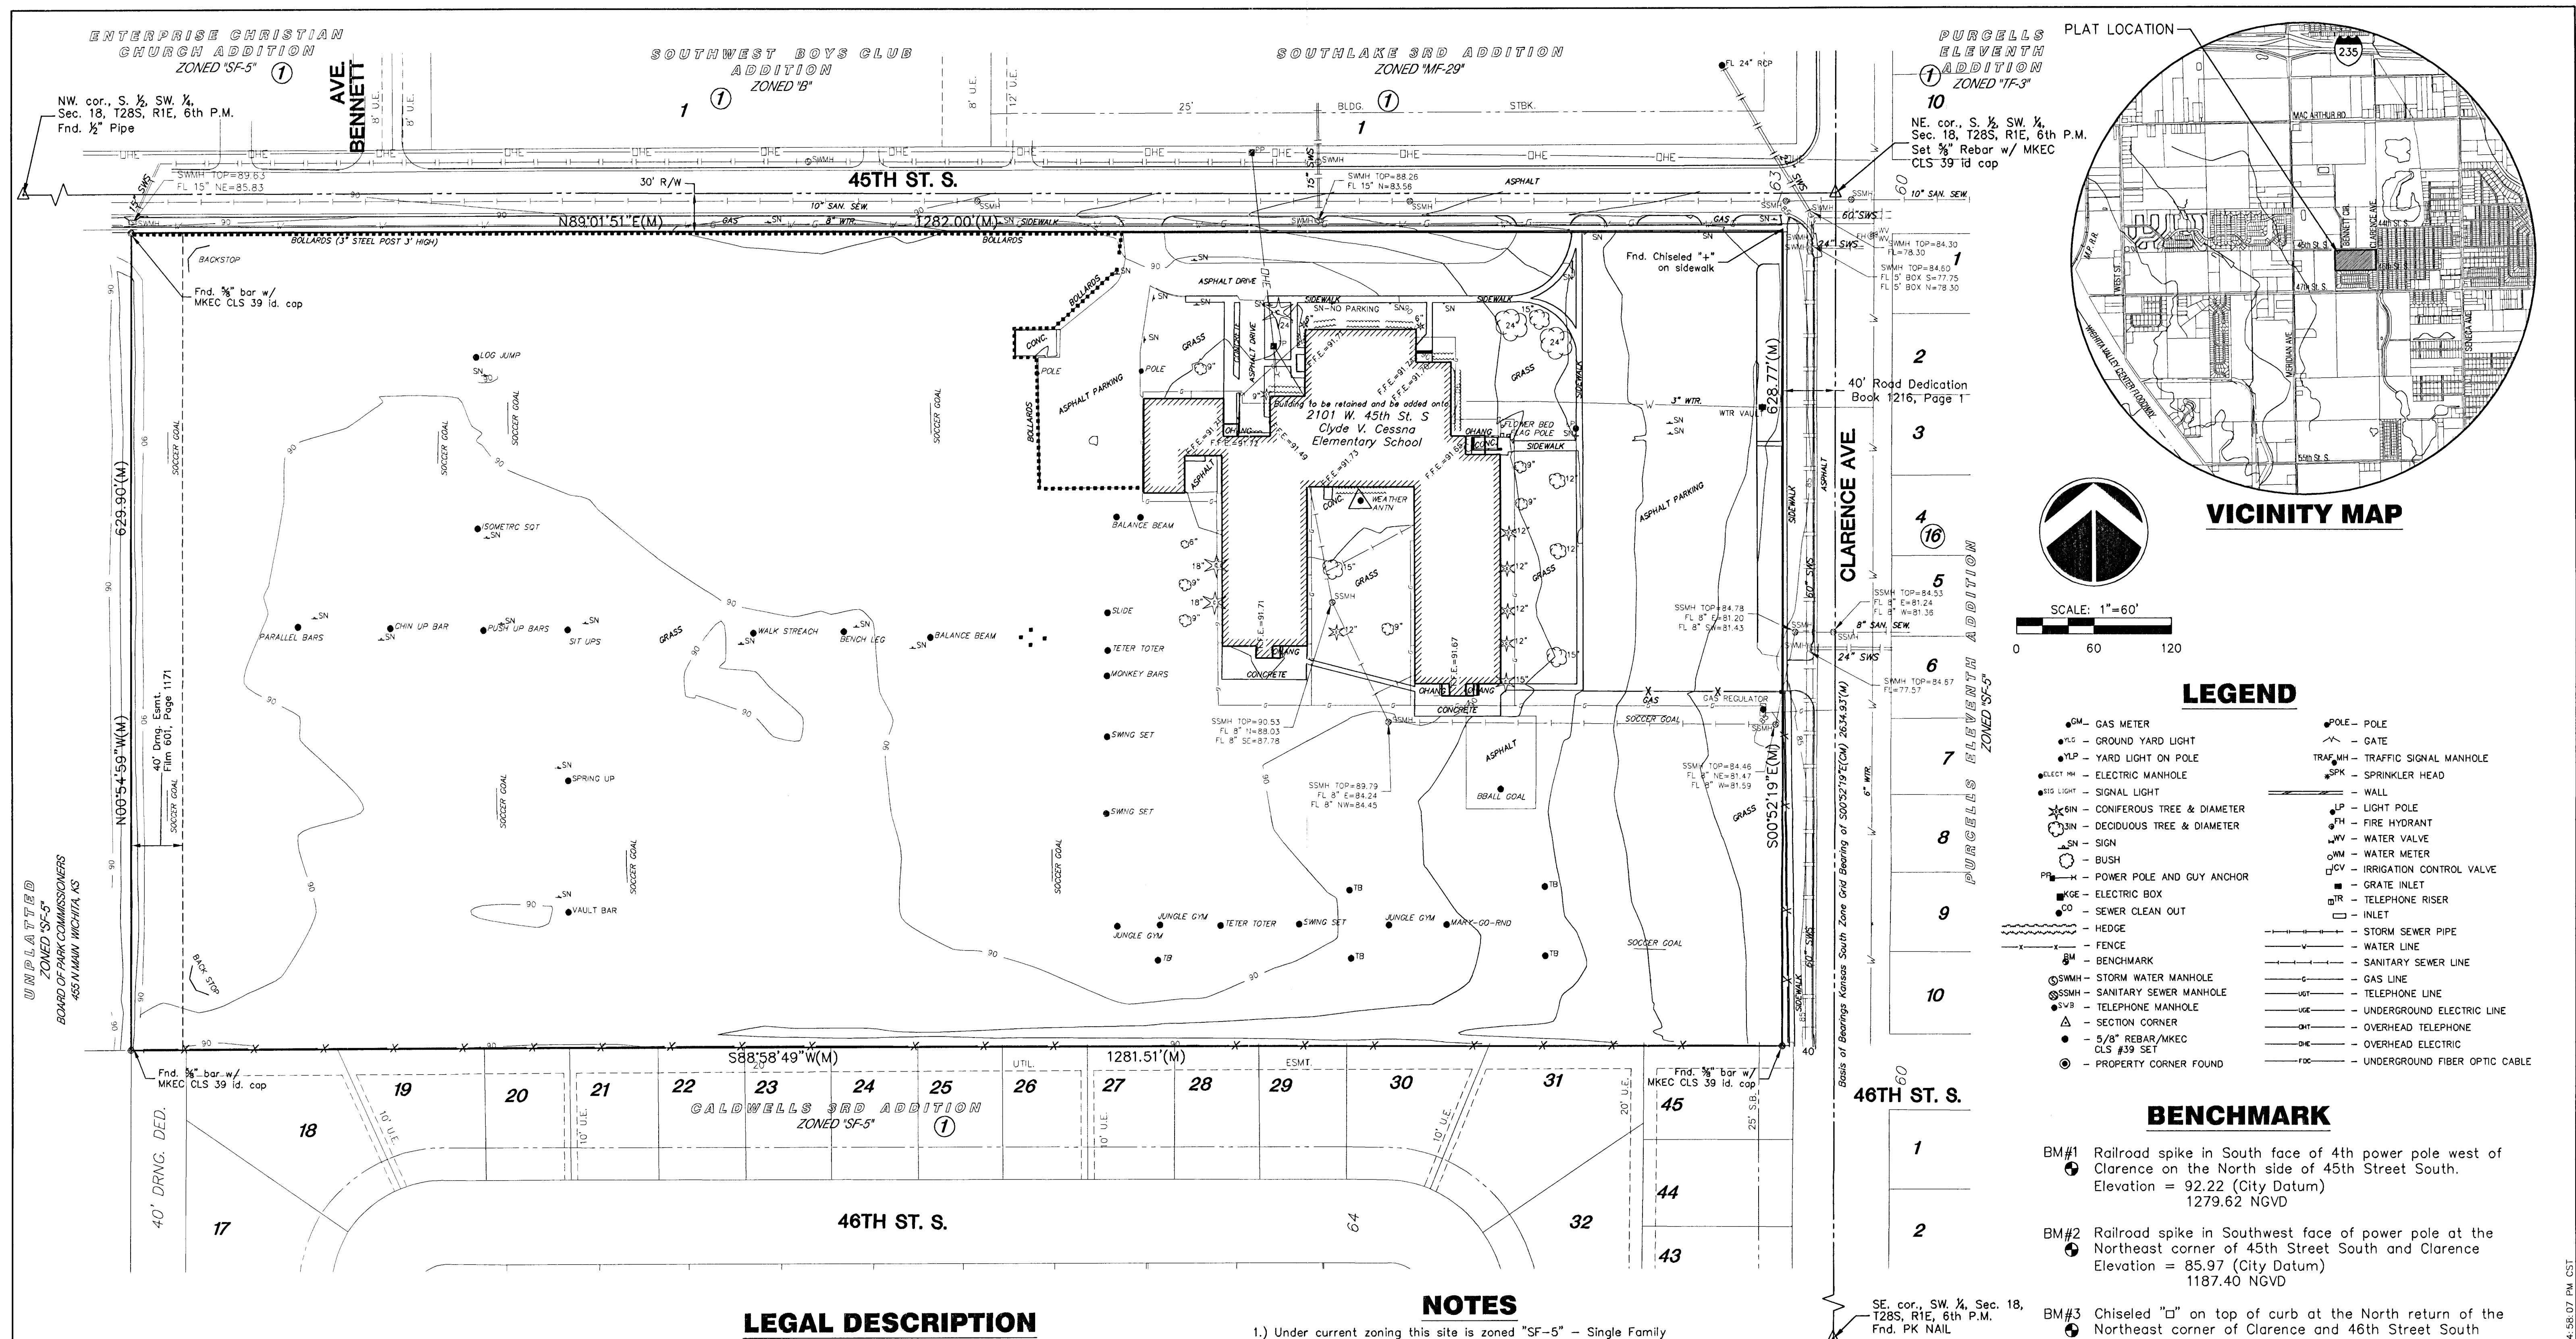

PRELIMINARY PLAT

CESSNA ELEMENTARY SCHOOL ADDITION

OWNER/DEVELOPER: Unified School District #259
Attn: Joe Hoover

201 N. Water Street, Wichita, KS 67202

316-973-4000

DATE: DECEMBER 23rd, 2002

